


RICKYARD HOUSE. PUDDLESTON.

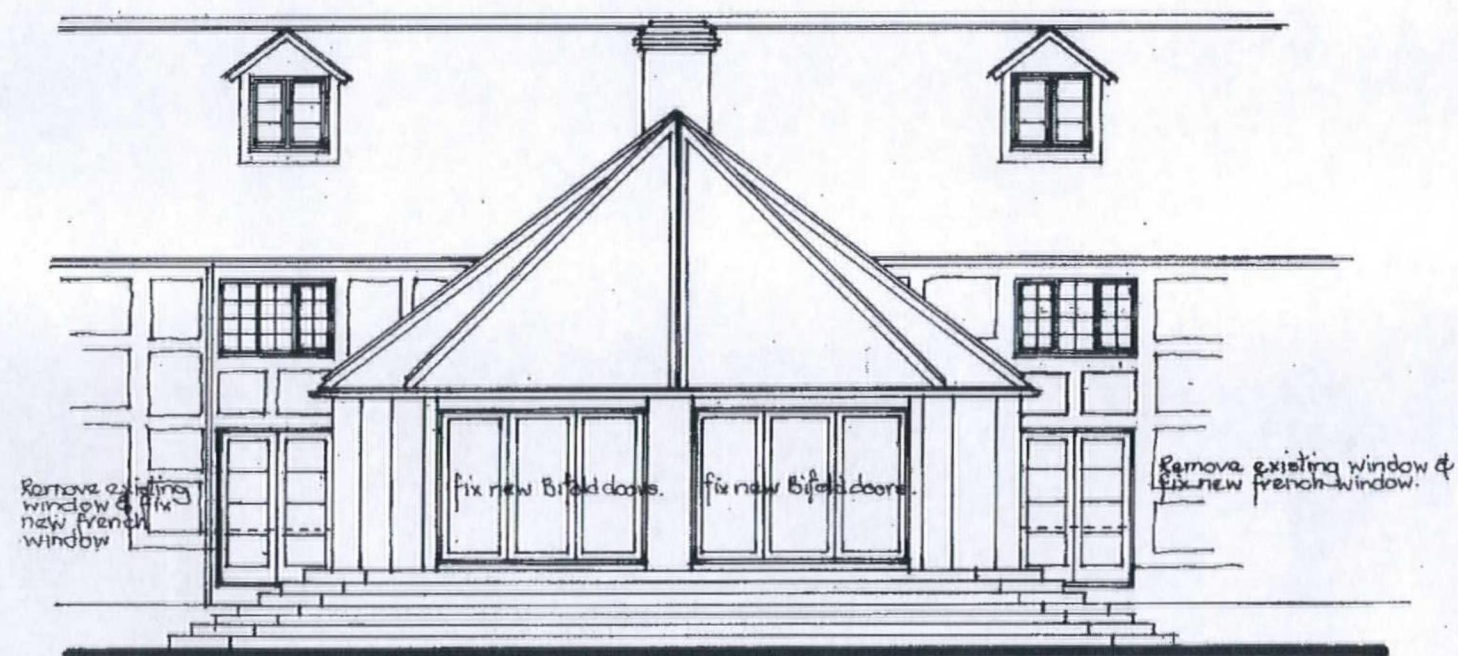


PROPOSED REAR ELEVATION.

DRG. N° 1463/4.

SCALE 1:100

DATE. JUNE 2016.

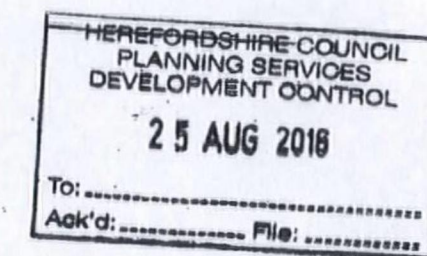

John Needham Associates
22 Broad Street
Ludlow
Shropshire, SY8 1NG
01584 872112