




Do not scale from this drawing all dimensions must be checked on site.

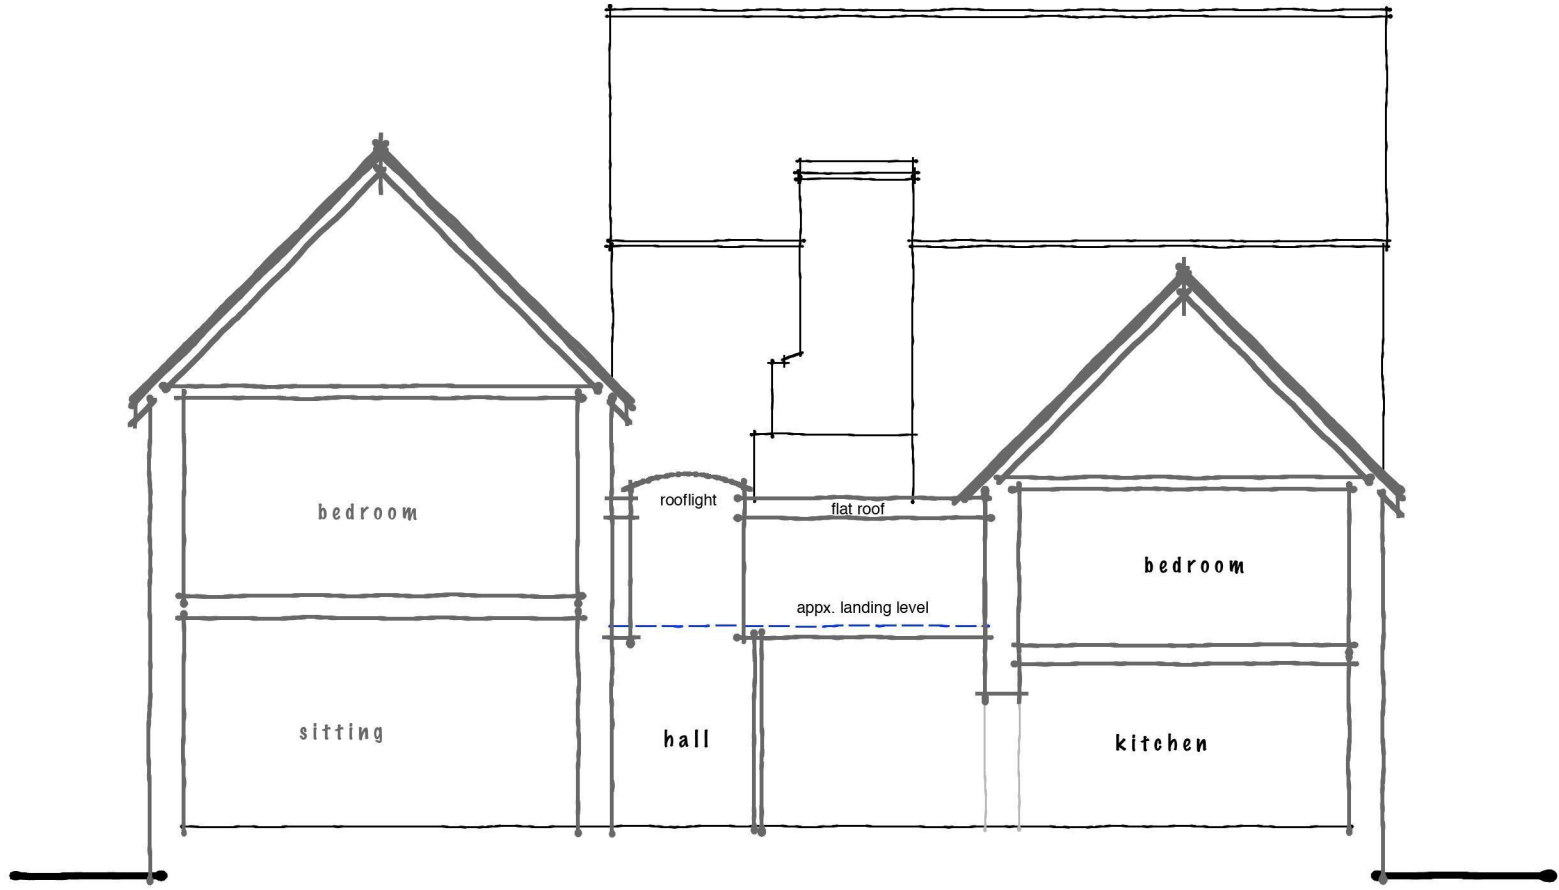


Section A - A

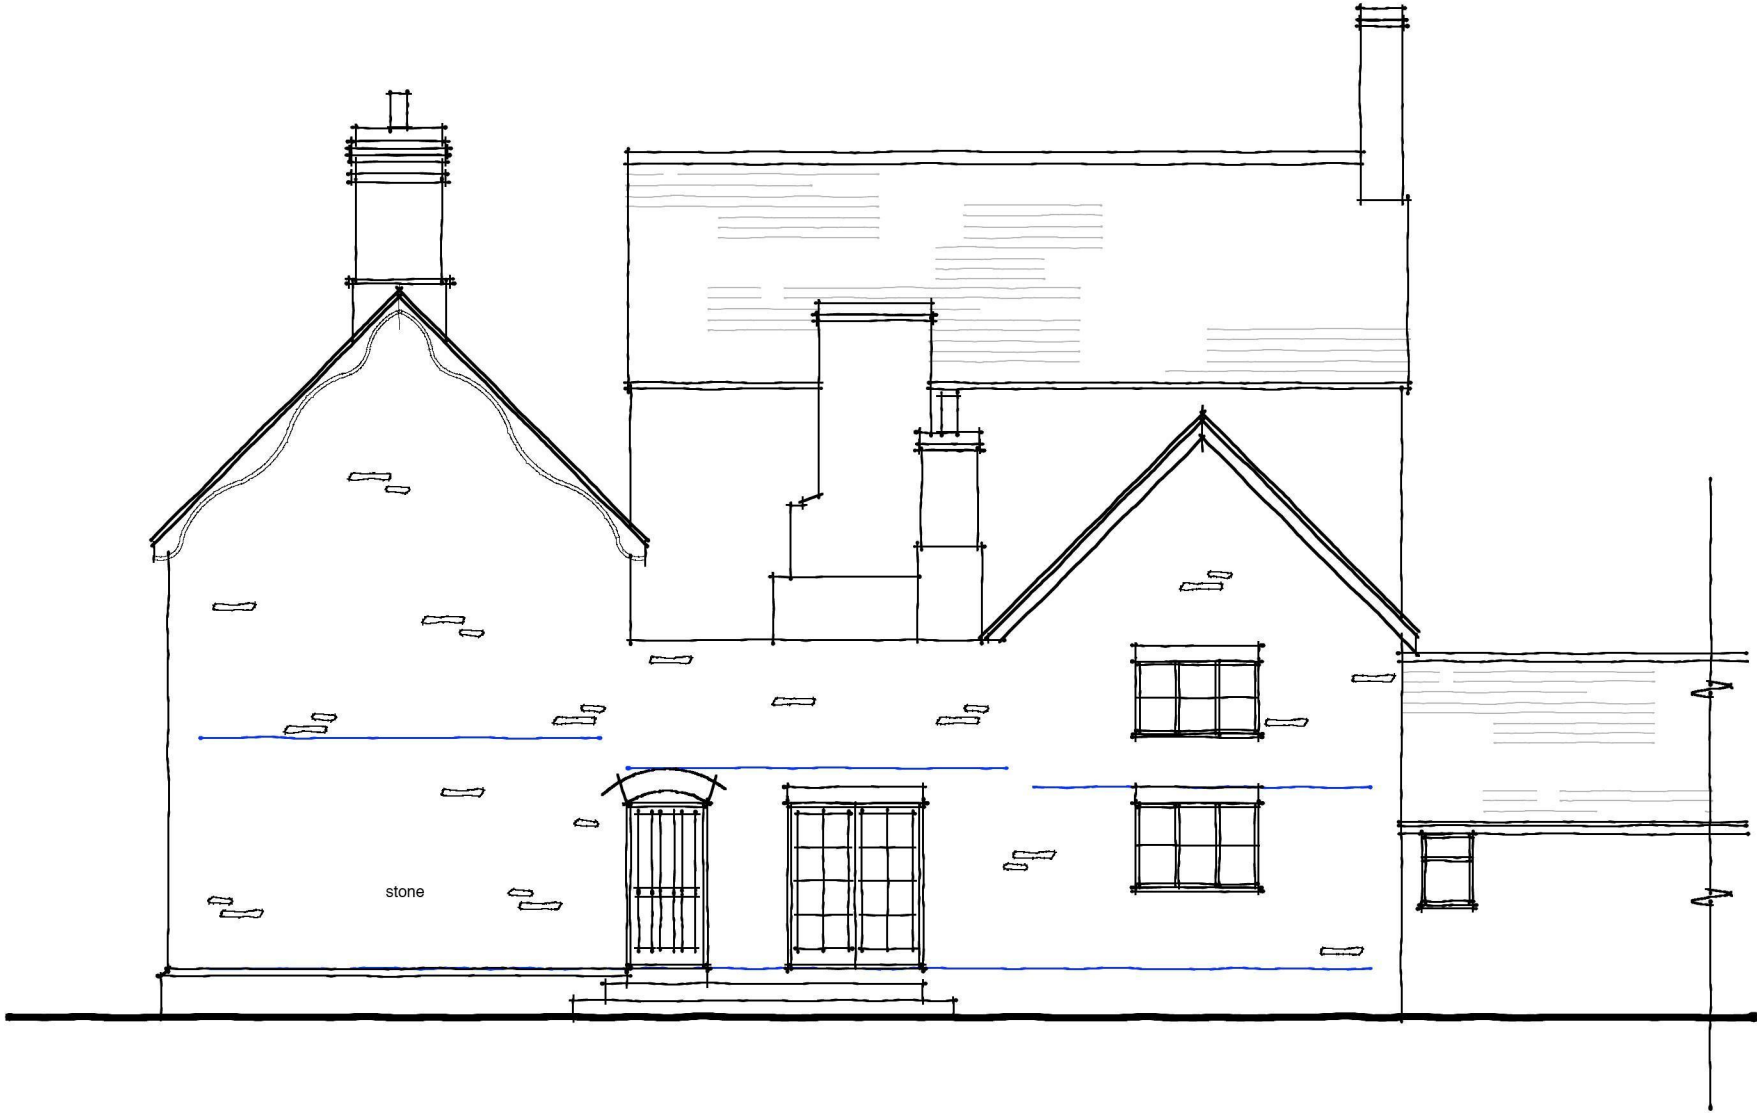


East elevation

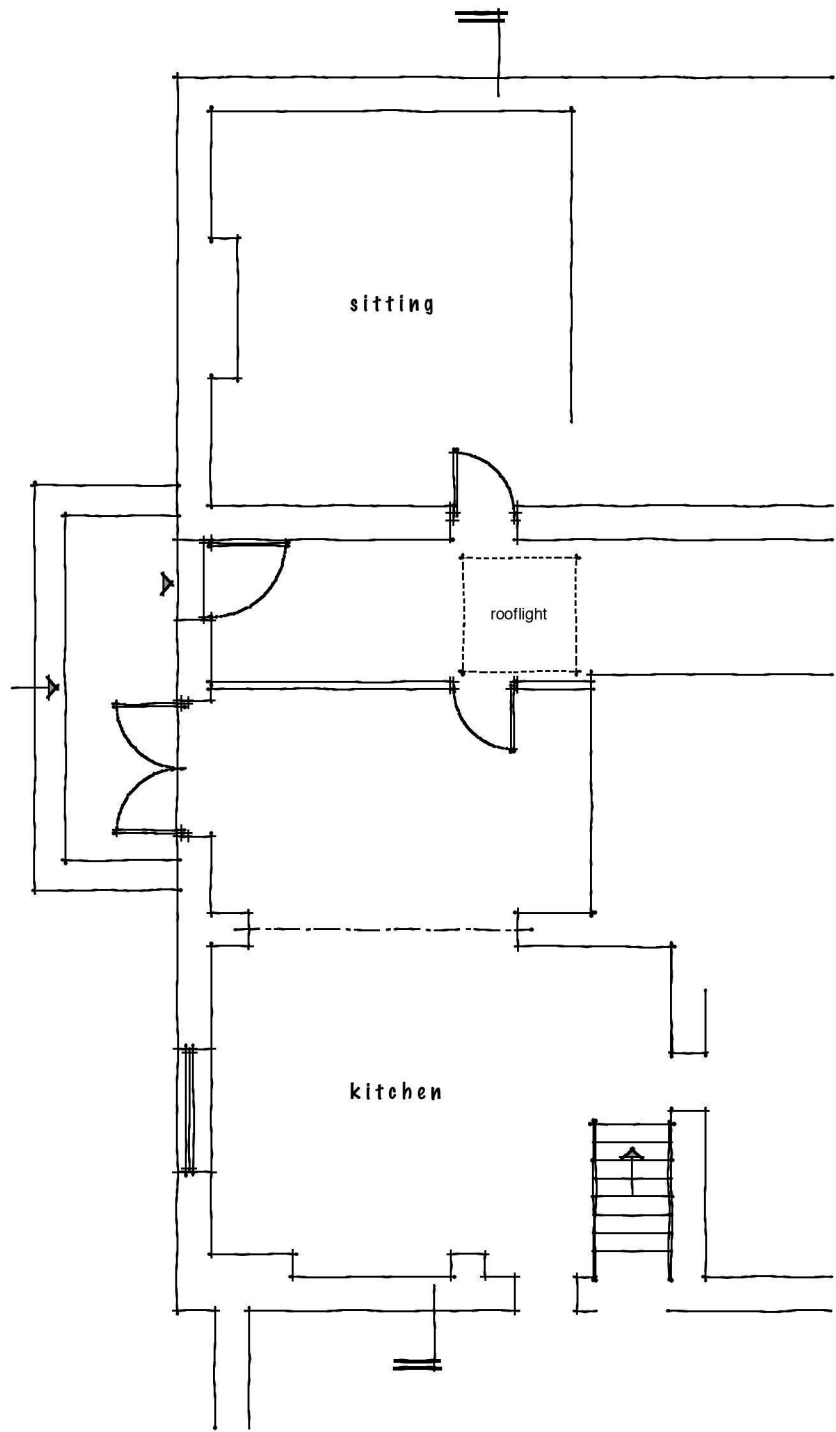

Ground floor plan

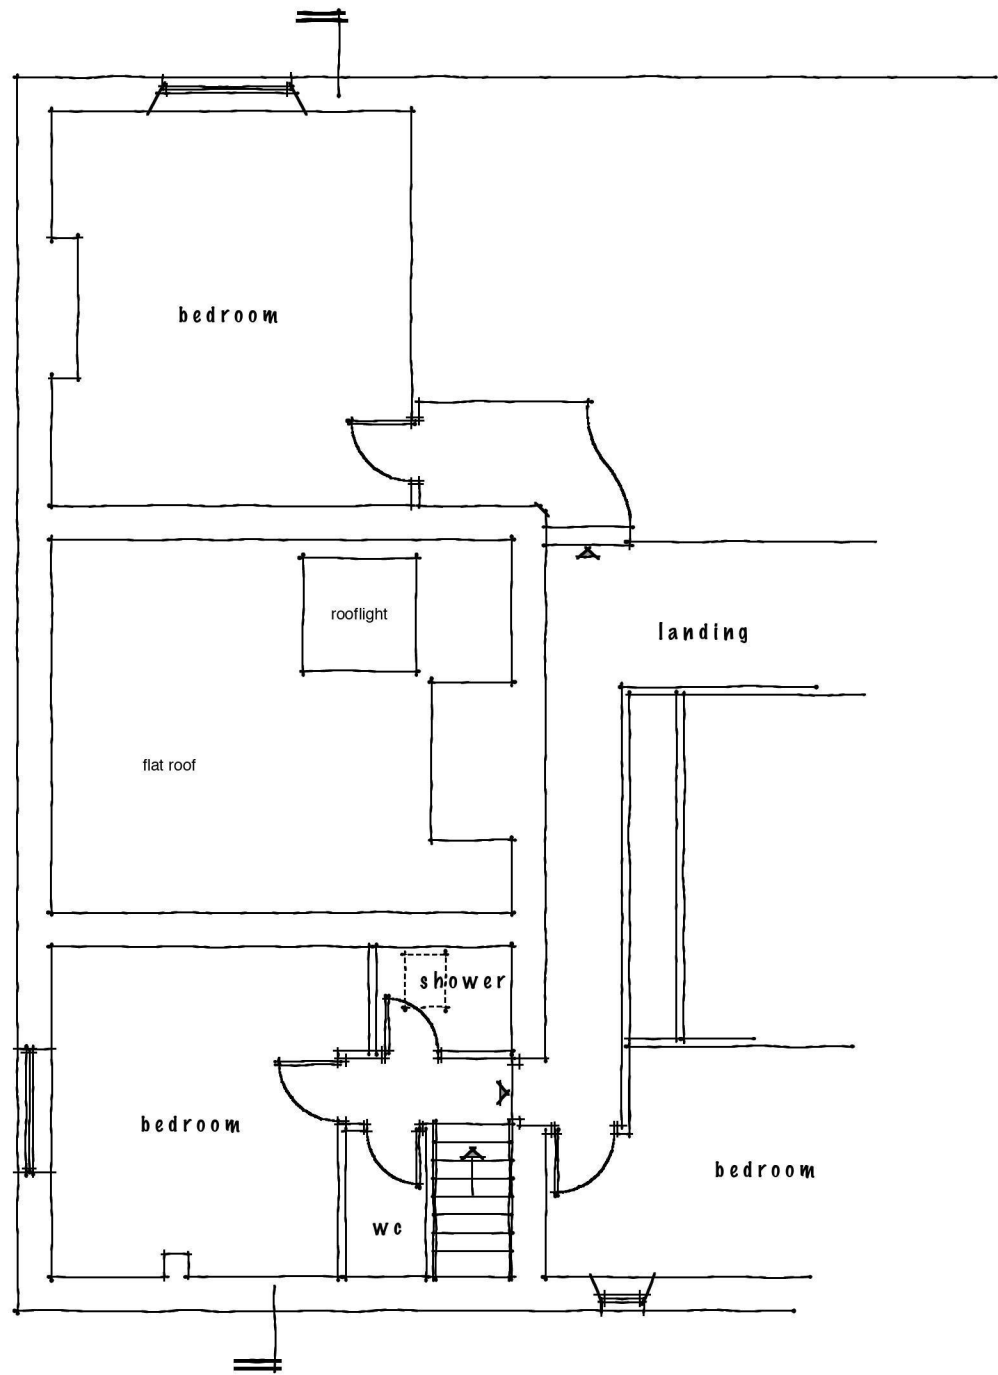


First floor plan

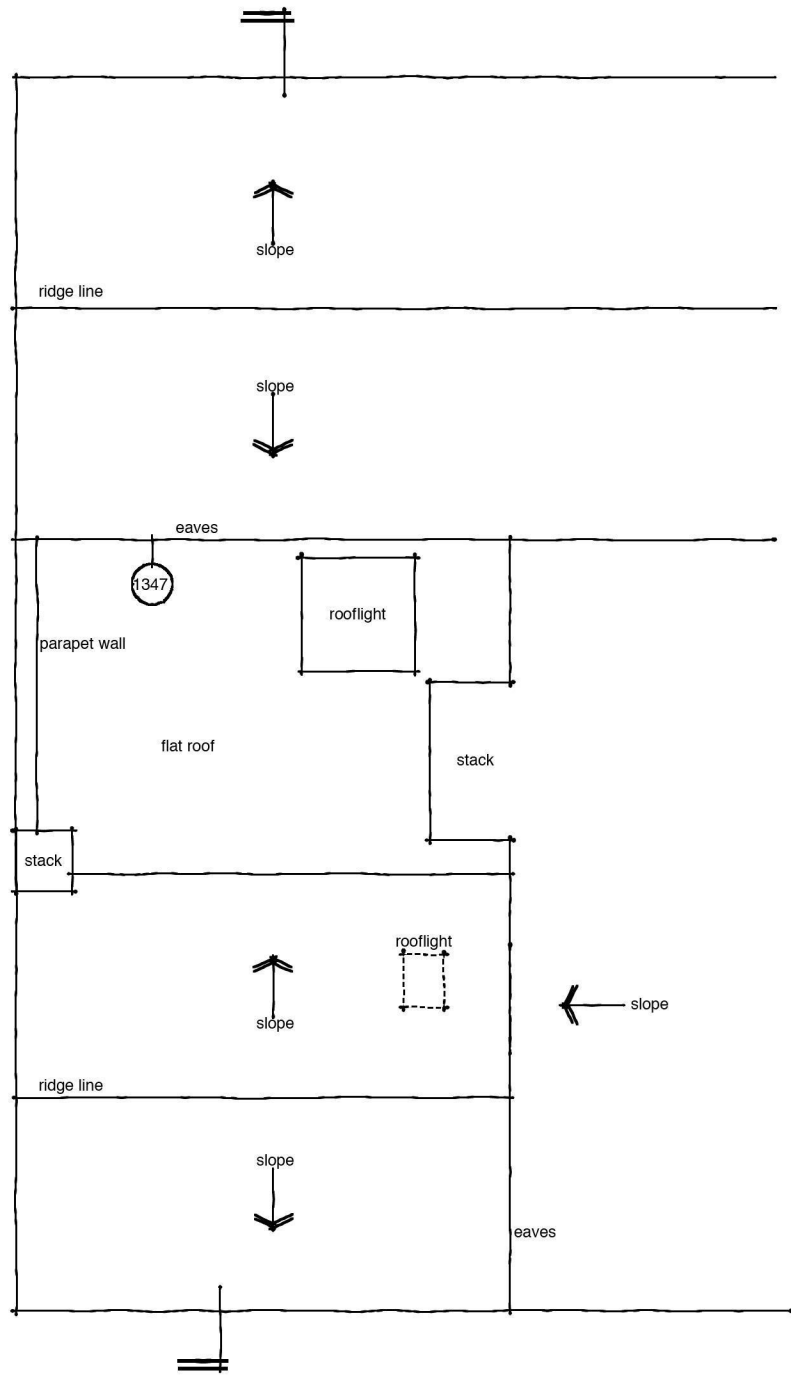

Roof plan



 Thomas Margrett Architecture & Design Proposed alterations at Homme Farm, Hom Green, Ross on Wye. For Mr & Mrs E. Drummond. Floor plans & elevations as existing.	<small>Our Post Box No. 101 Ross-on-Wye Herefordshire HR9 8TJ Telephone 01498 20000 01498 20250</small>	<p>This is not a complete working drawing: for Planning and Building Regulation use only. Additional information may be required as the work proceeds.</p> <p>This is a scheme based on an enlarged O.S. extract and as such is subject to a site survey.</p> <p>Services and ground investigations were not available at the date of this drawing.</p> <p>Crown Copyright Reserved. This drawing is for use only with named site and is Copyright.</p>	April 2015 Scale 1:100 @ A2
			<input checked="" type="checkbox"/> Preliminary <input type="checkbox"/> First issue <input type="checkbox"/> Revision
			Drawing No
			1593.01