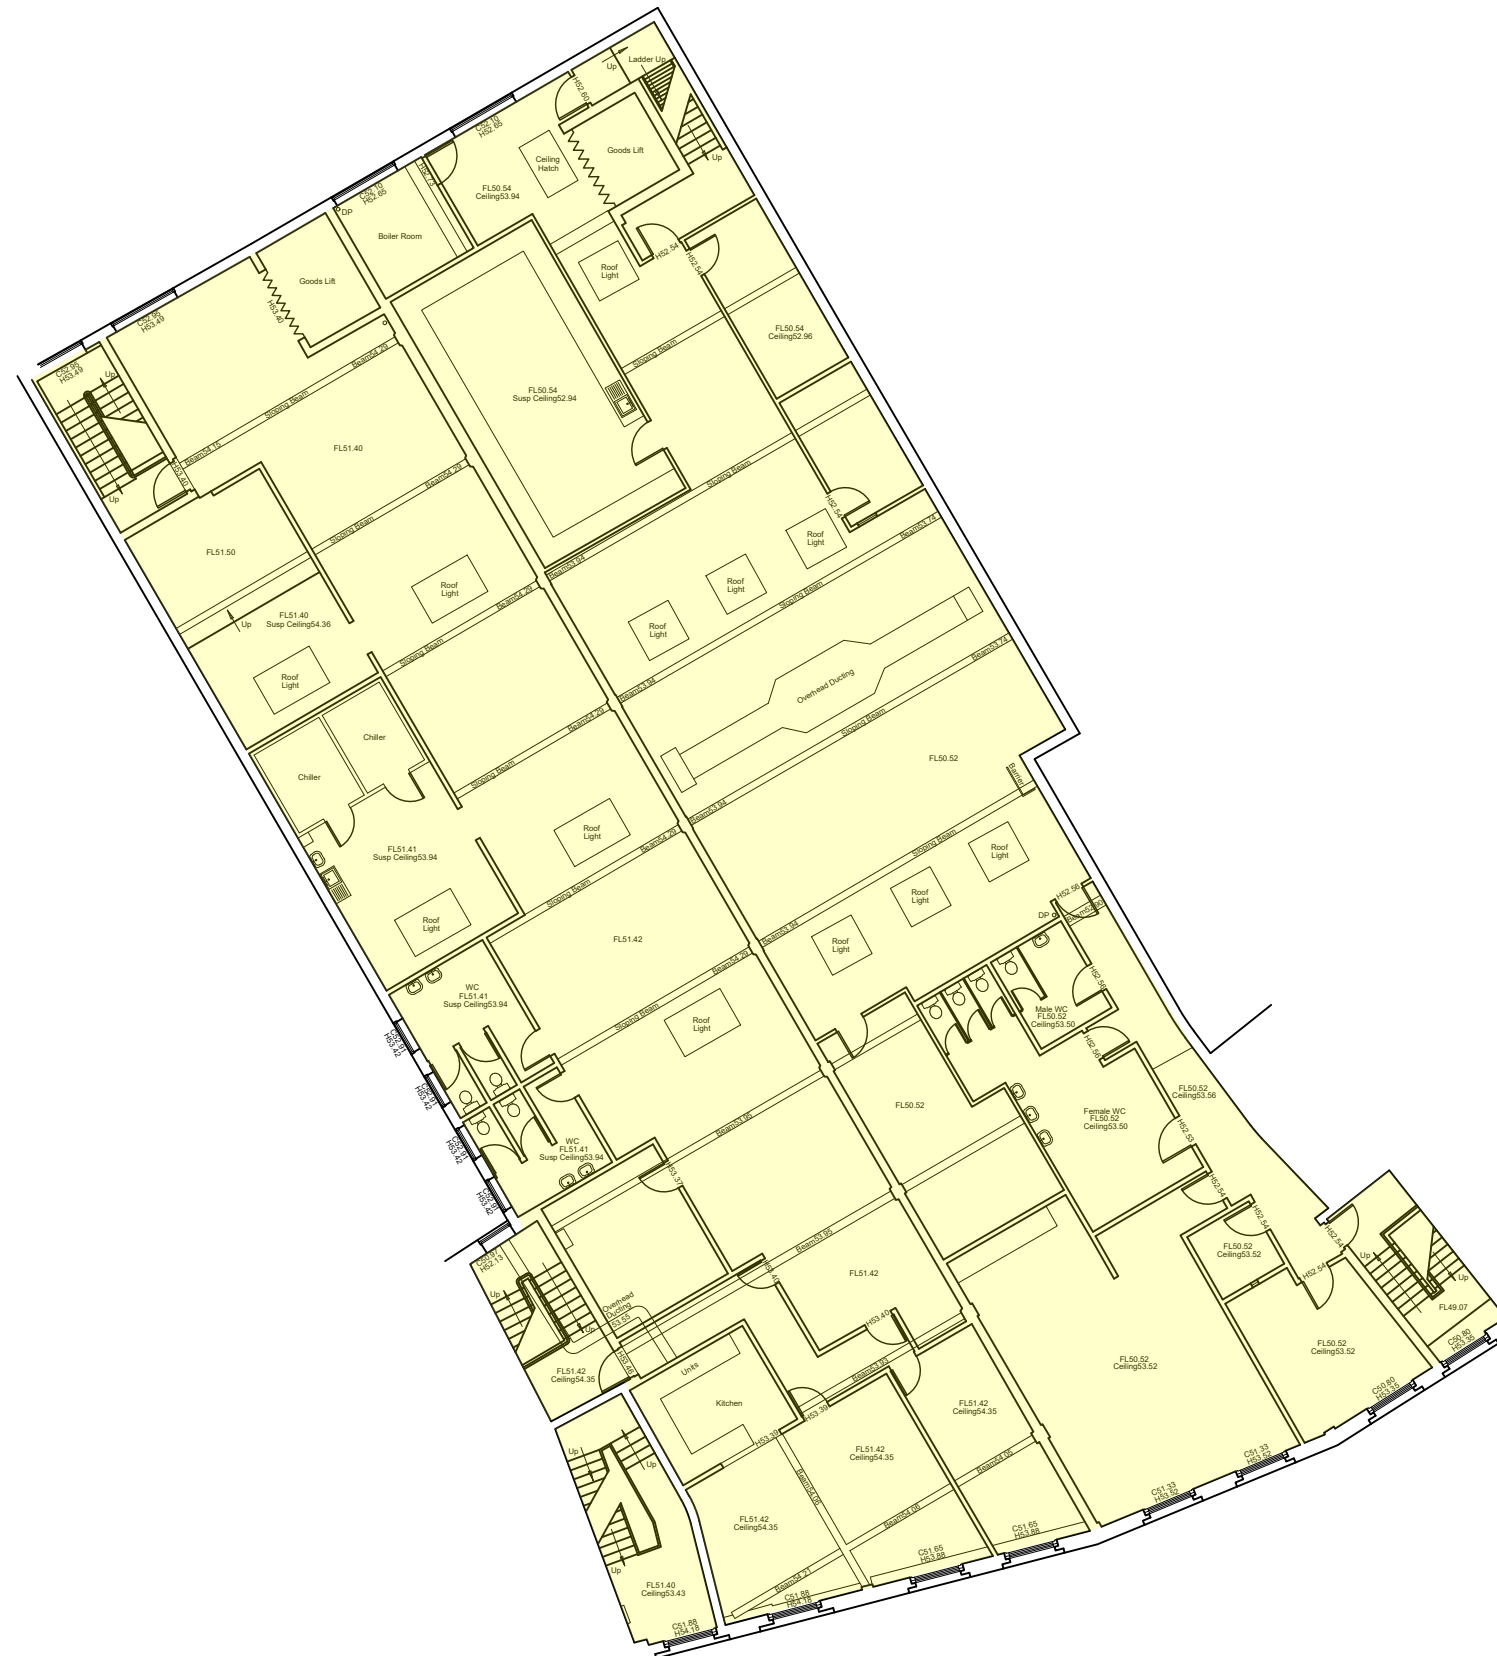


1st Floor Plan 1:200

Residential Development High Street, Ross on Wye		Job No. 20_049	Rev.
Title Existing 1st Floor Plan		Dwg No. AL(0)02	
Date 05/21	Drawn ***	Scale 1:200@ A3	
		Architects · Town planners Environmental & Urban design	
Unit 1A, Compass Business Park, Pacific Road, Cardiff. CF24 5HL		www.c2architects.co.uk tel: 029 20452100	