


GARAGE, PLOT 8
(FULL APPLICATION)



SOUTH ELEVATION
Scale 1:100

WEST ELEVATION
Scale 1:100

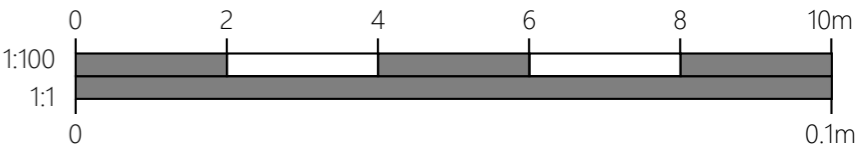

NORTH ELEVATION
Scale 1:100

EAST ELEVATION
Scale 1:100



T.J. CRUMP OAKWRIGHTS LTD
THE LAKES, SWAINSHILL,
HEREFORD, HR4 7PU
T: (01432) 353353 E: enquiries@oakwrights.co.uk

CLIENT
MR T CRUMP

PROJECT
PROPOSED
NEW SHOW HOUSE

SITE ADDRESS
THE LAKES, SWAINSHILL,
HEREFORD, HR4 7PU

DATE
07.02.18

SCALE
1:100.@.A3

DRAWN
CA

DRG. NO.
19-015.CRU-12

REV.
—

CHECKED
TJC