



PROPOSED EAST ELEVATION

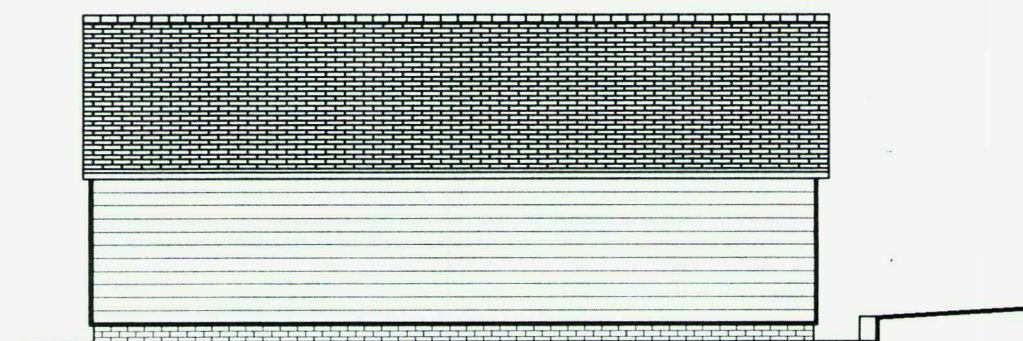


PROPOSED NORTH ELEVATION



PROPOSED WEST ELEVATION

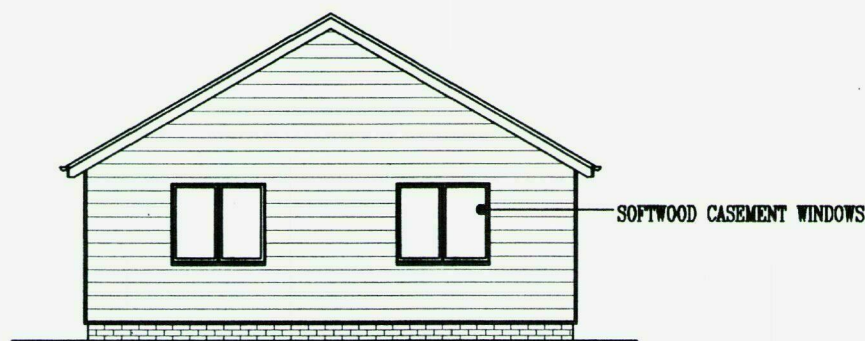

PROPOSED SOUTH ELEVATION

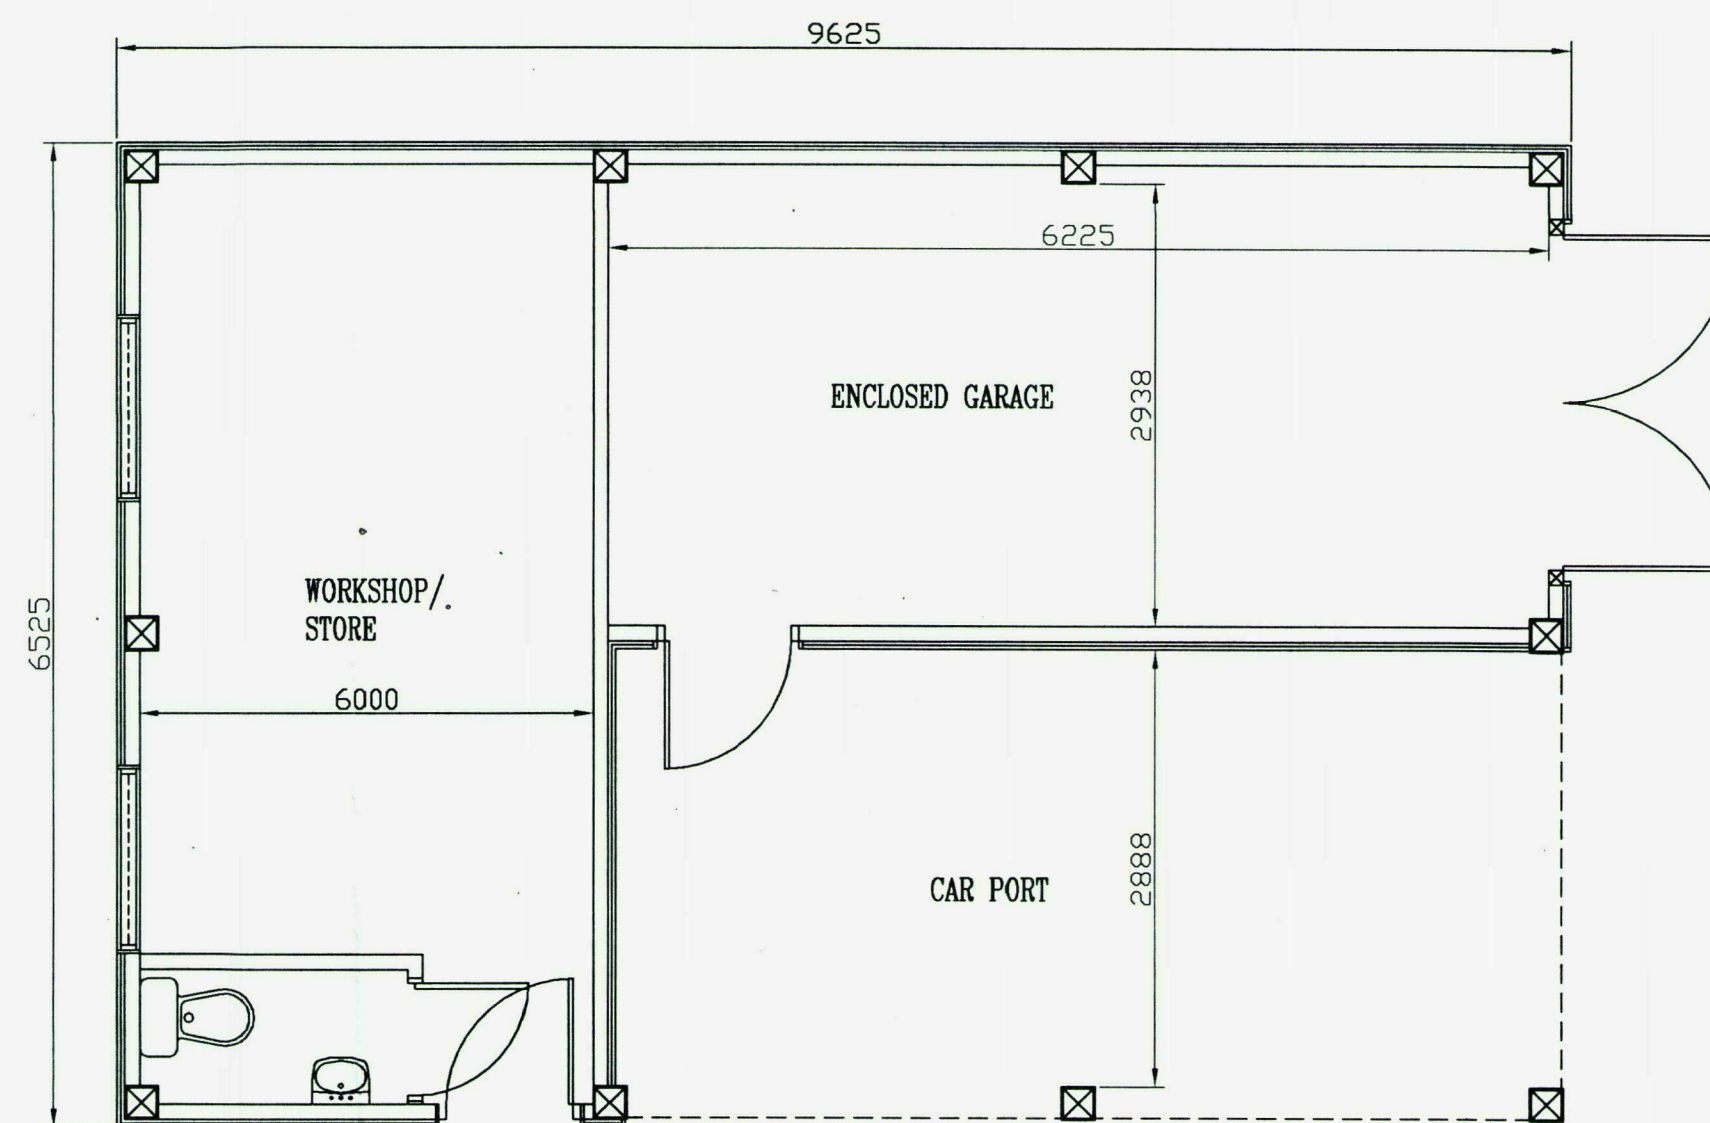


PROPOSED FLOOR PLAN


Scale bar  
0.1m @ 1:5  
0.4m @ 1:20  
1.0m @ 1:50  
2.0m @ 1:100  
4.0m @ 1:200  
10.0m @ 1:500  
25.0m @ 1:1250




PROPOSED NORTH ELEVATION

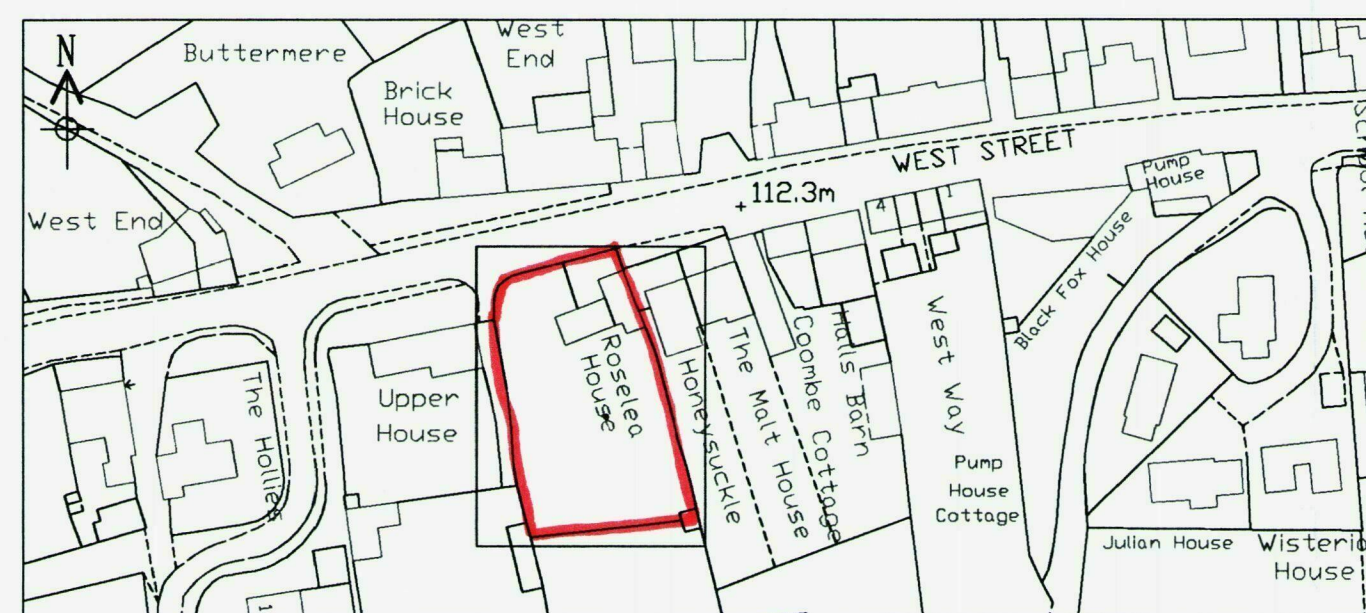

LOCATION PLAN 1:1250

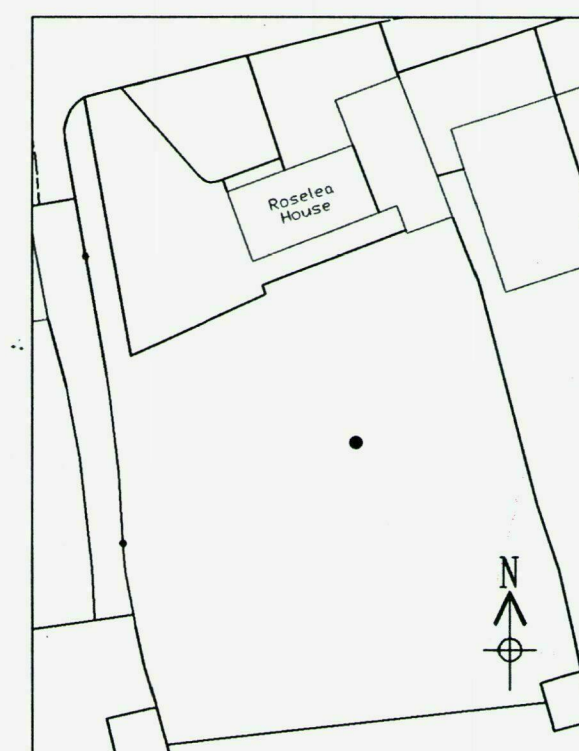

EXISTING SITE PLAN 1:500

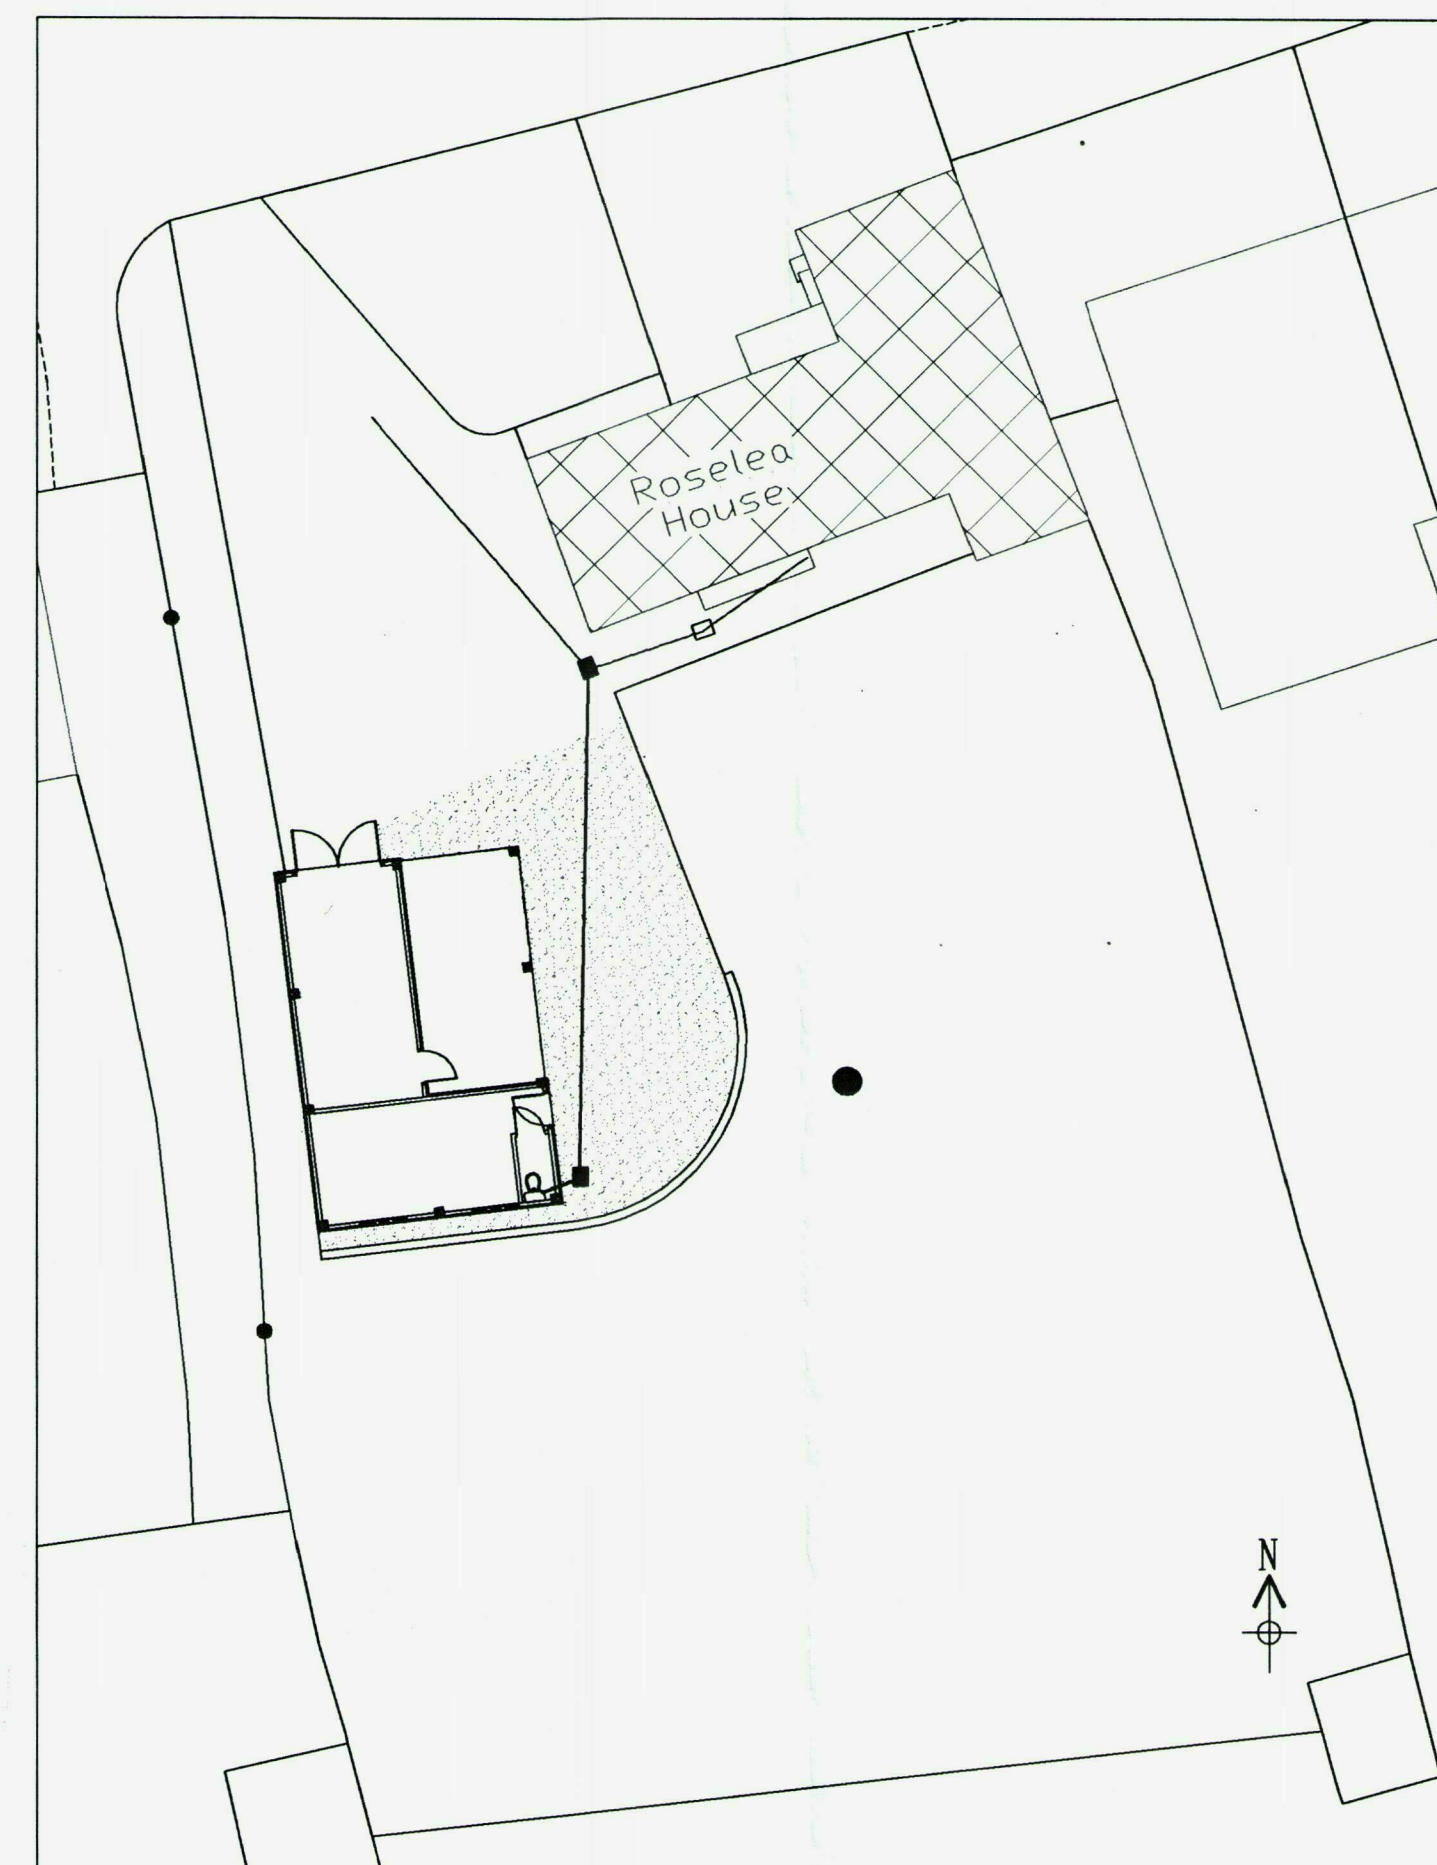

PROPOSED SITE LAYOUT 1:200


NOTE:  
ALL DIMENSIONS ARE TO BE CHECKED ON SITE DO NOT SCALE FROM THIS DRAWING

B	07 11 12	DOOR ADDED TO EAST ELEVATION
A	18 10 12	TOILET ADDED TO WORKSHOP
Date		

© Copyright

**DAVID R DAVIES**  
(Consulting & Architectural Engineers) Ltd

23, CHARLTON RISE  
LUDLOW  
SHROPSHIRE  
Tel: 01584 874717  
Fax: 01584 875891  
WWW.DAVIESCONSULTANTS.COM

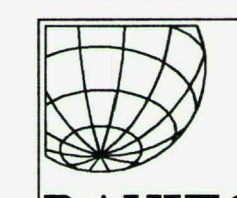

ARCHITECTURAL  
MECHANICAL  
ELECTRICAL  
CIVIL & STRUCTURAL  
DESIGN ENGINEERS



Client **Ms H. MacCALLUM**

Job Title  
**NEW GARAGE & STORE  
ROSE LEA HOUSE  
PEMBRIDGE  
LEOMINSTER**

Drawing Title

**PLANS & ELEVATIONS**

Scale 1:50 1:200 1:500 1:1250

Checked Approved

Date 17 10 12 Drawn by C. HART

Drg. No. 5592 / 01 Rev. B