



NW 07 / 1040 / F

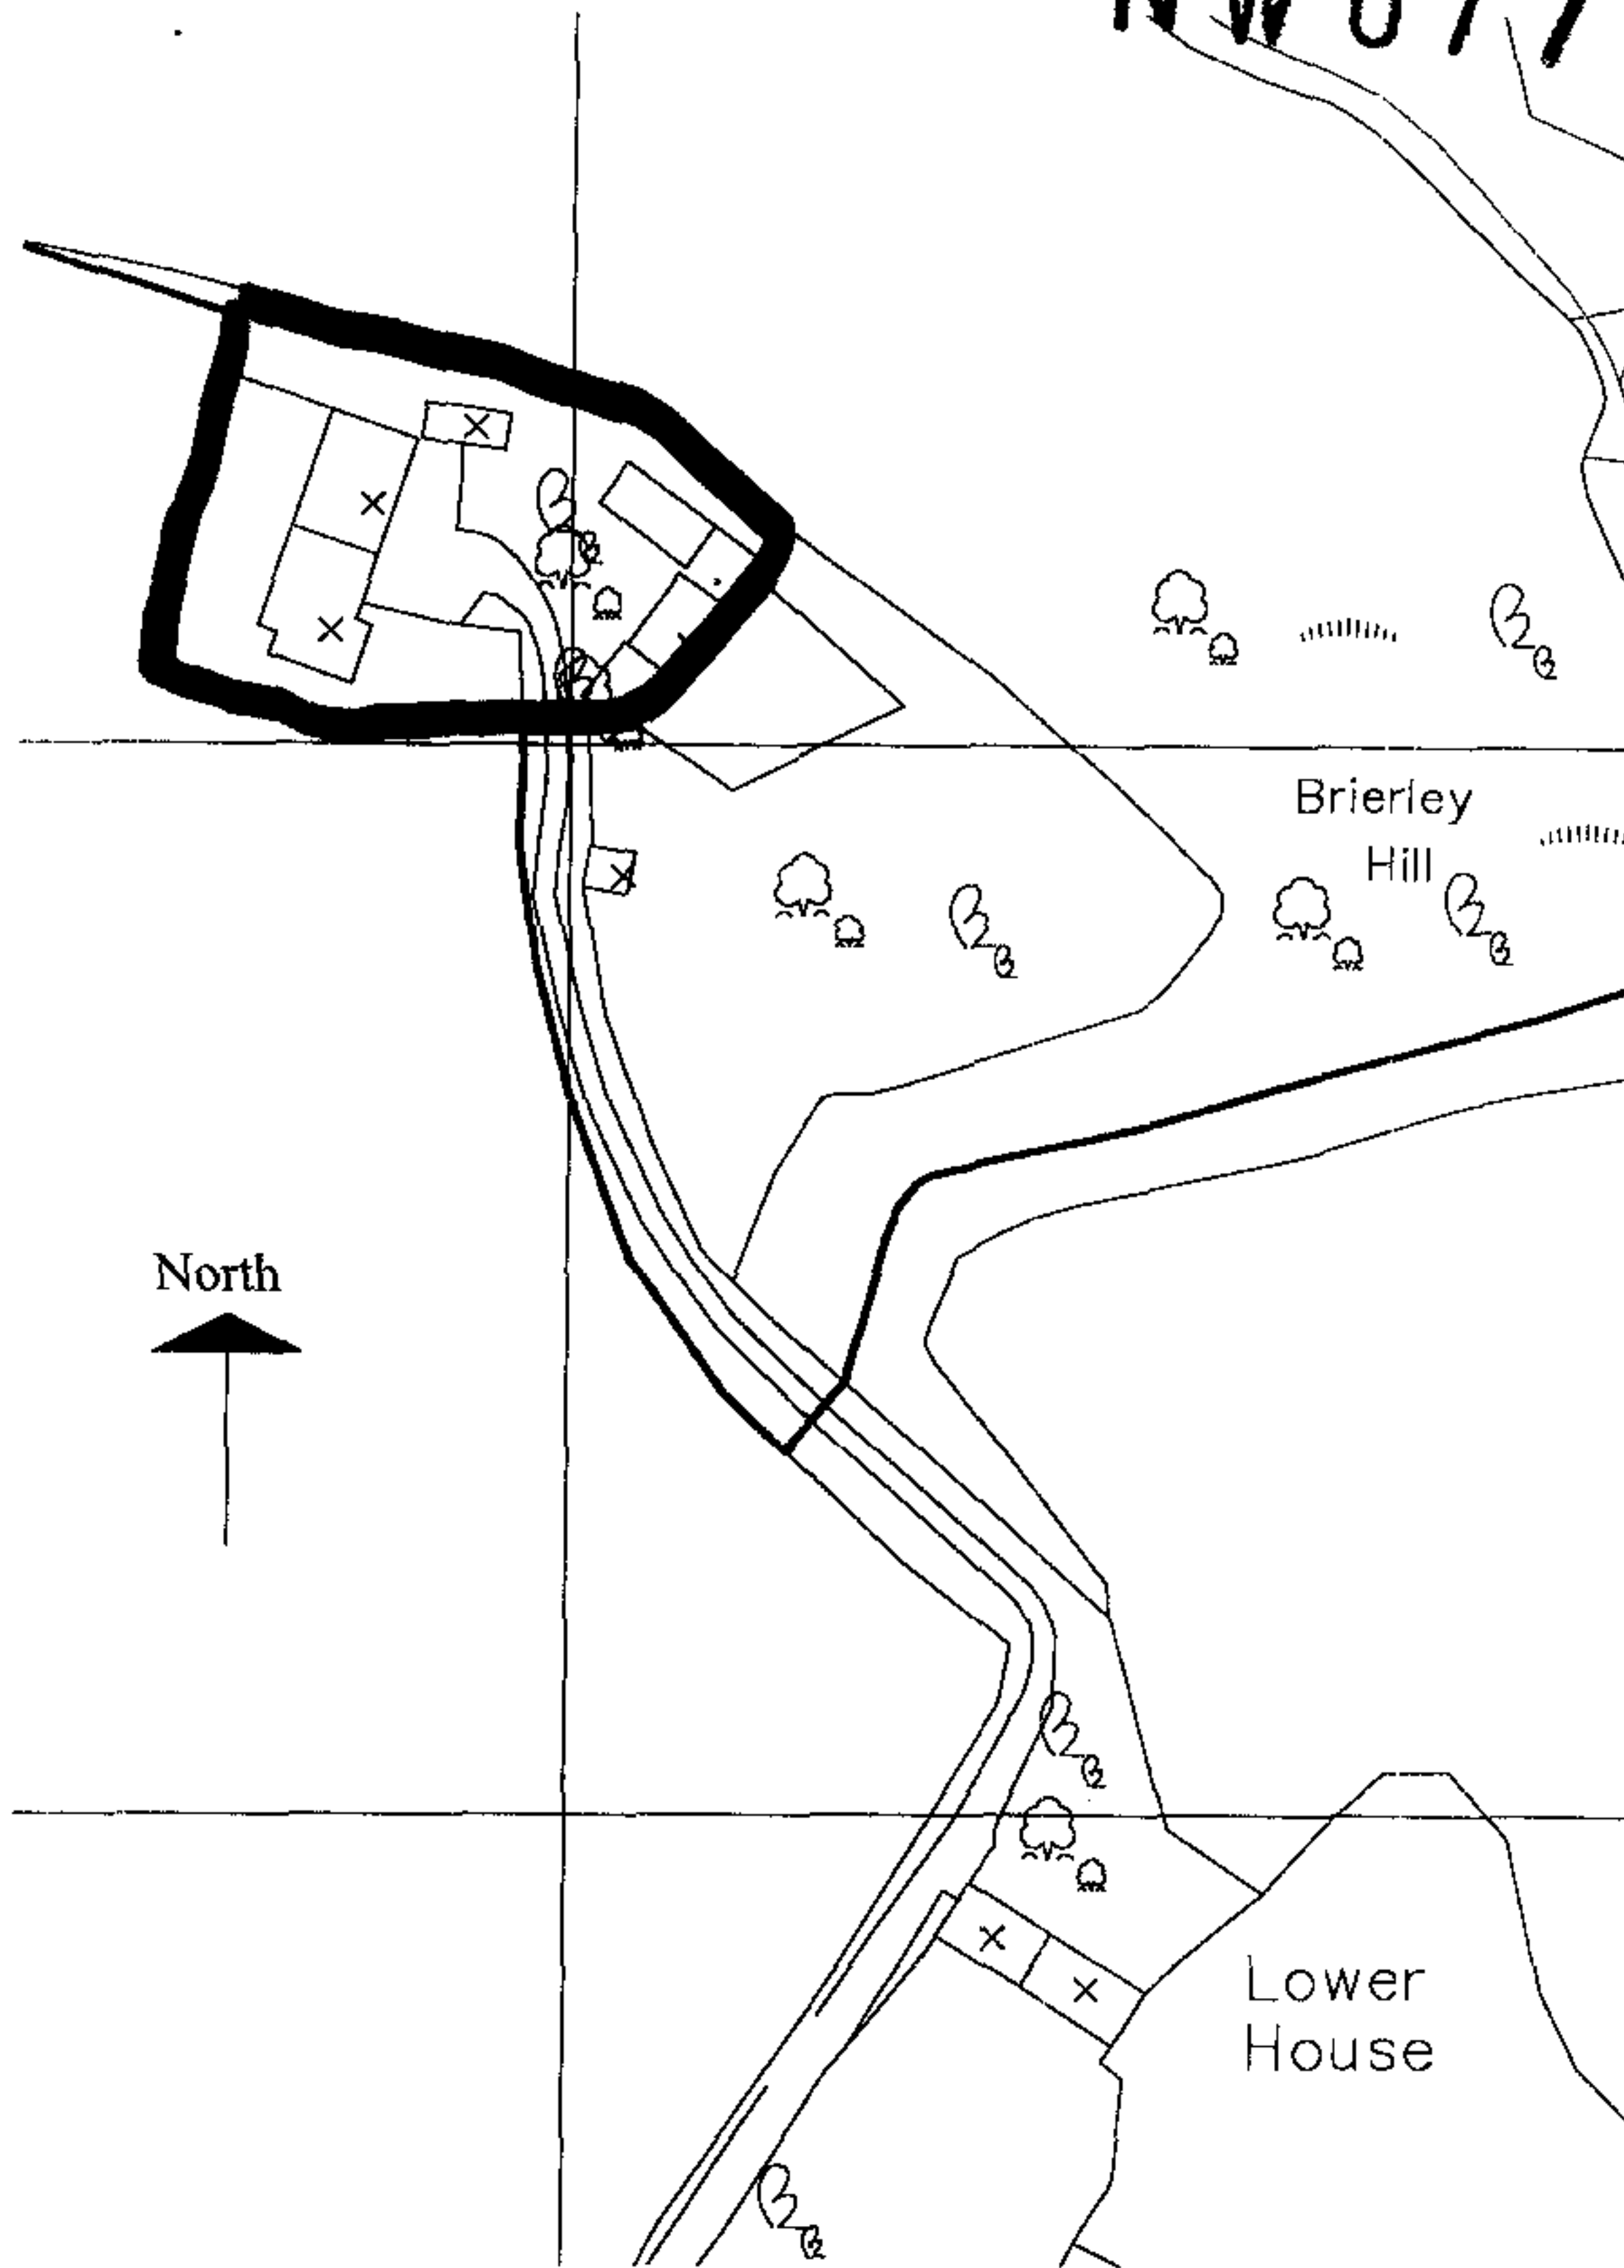


© Crown Copyright 2007. All rights reserved. Licence number 100020449

Crooked House

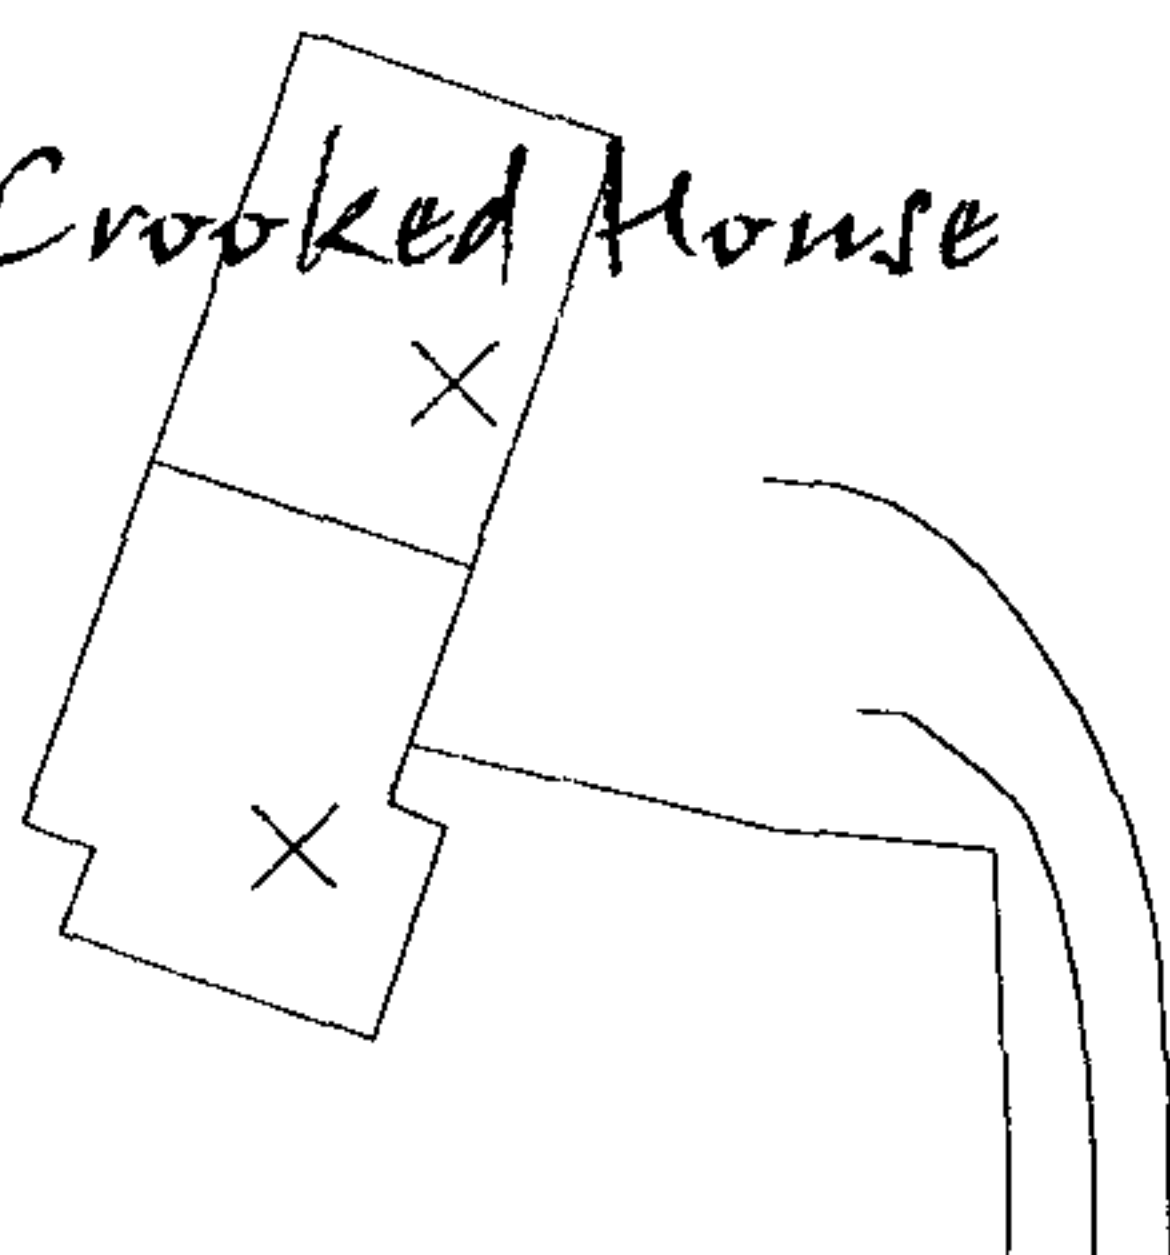

Proposed conversion here

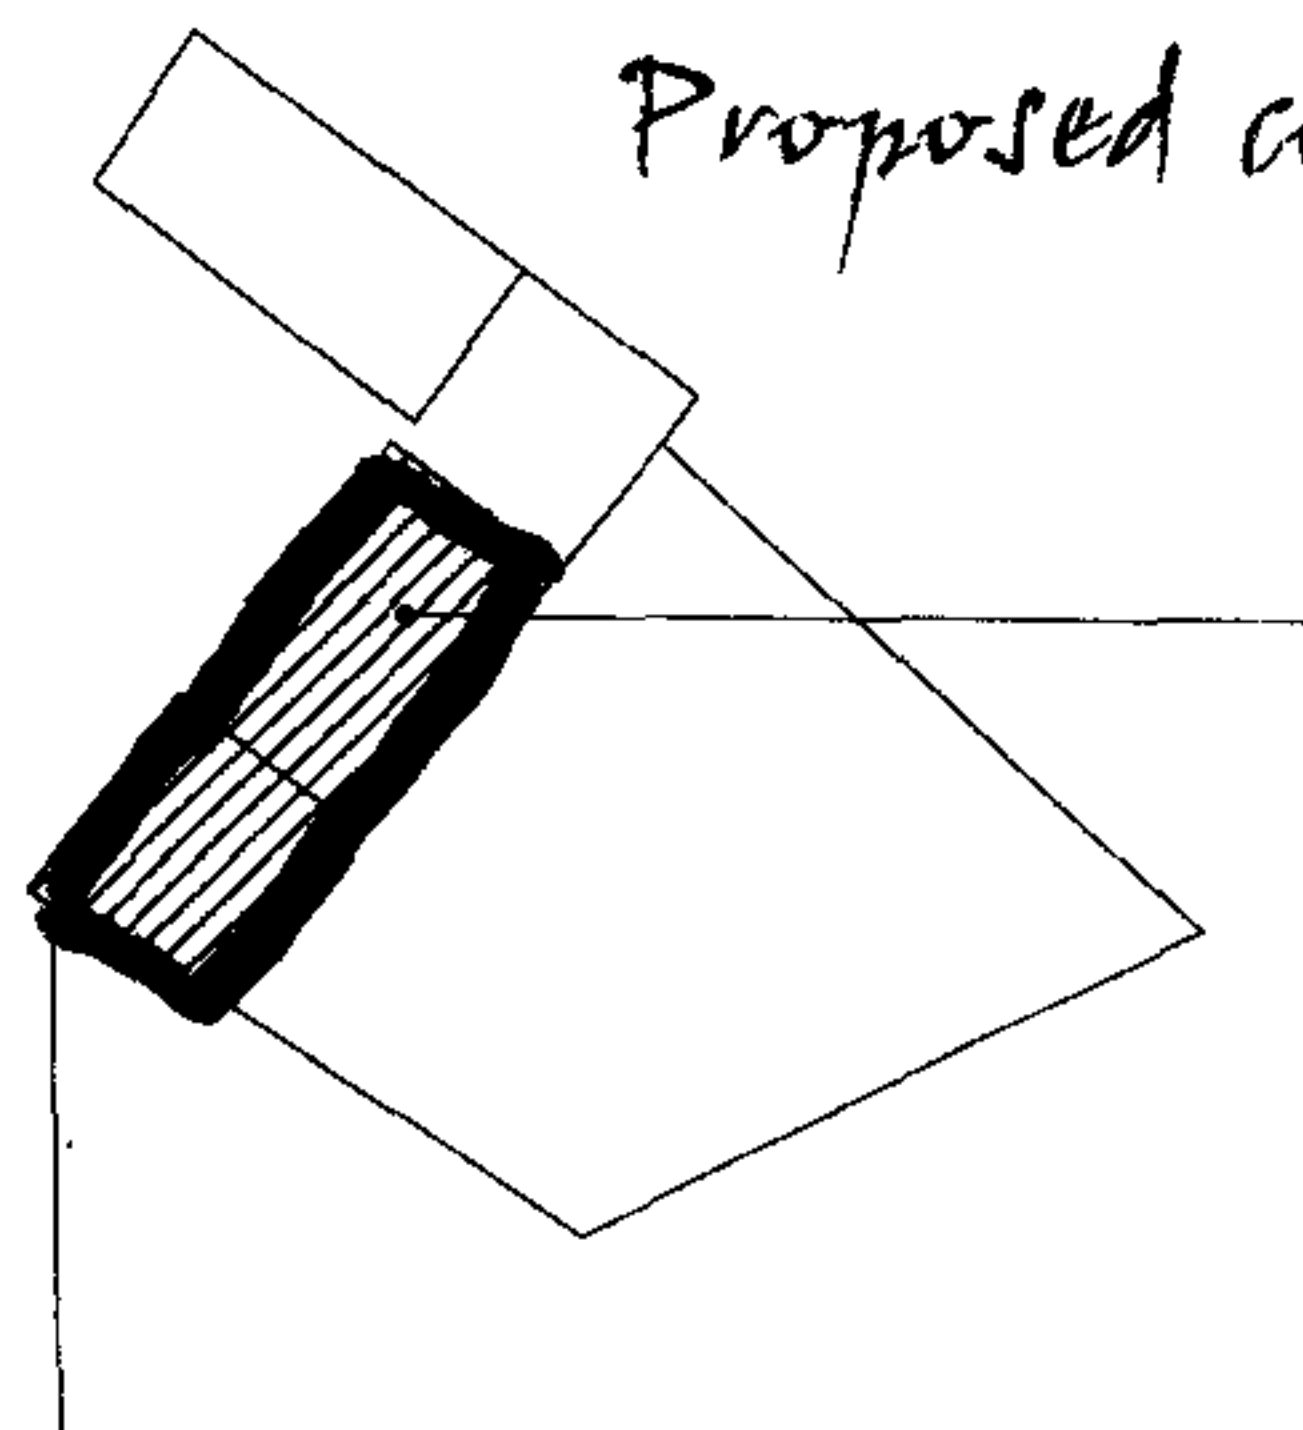

Marches Conservation Services	
Workshop / Crooked House	
	Swan site
WBM March 2007	Site plan & block plan

Scale 1 : 500 / 1 : 1250 printed at A4