



PLEASE PRINT PLAN AT A3

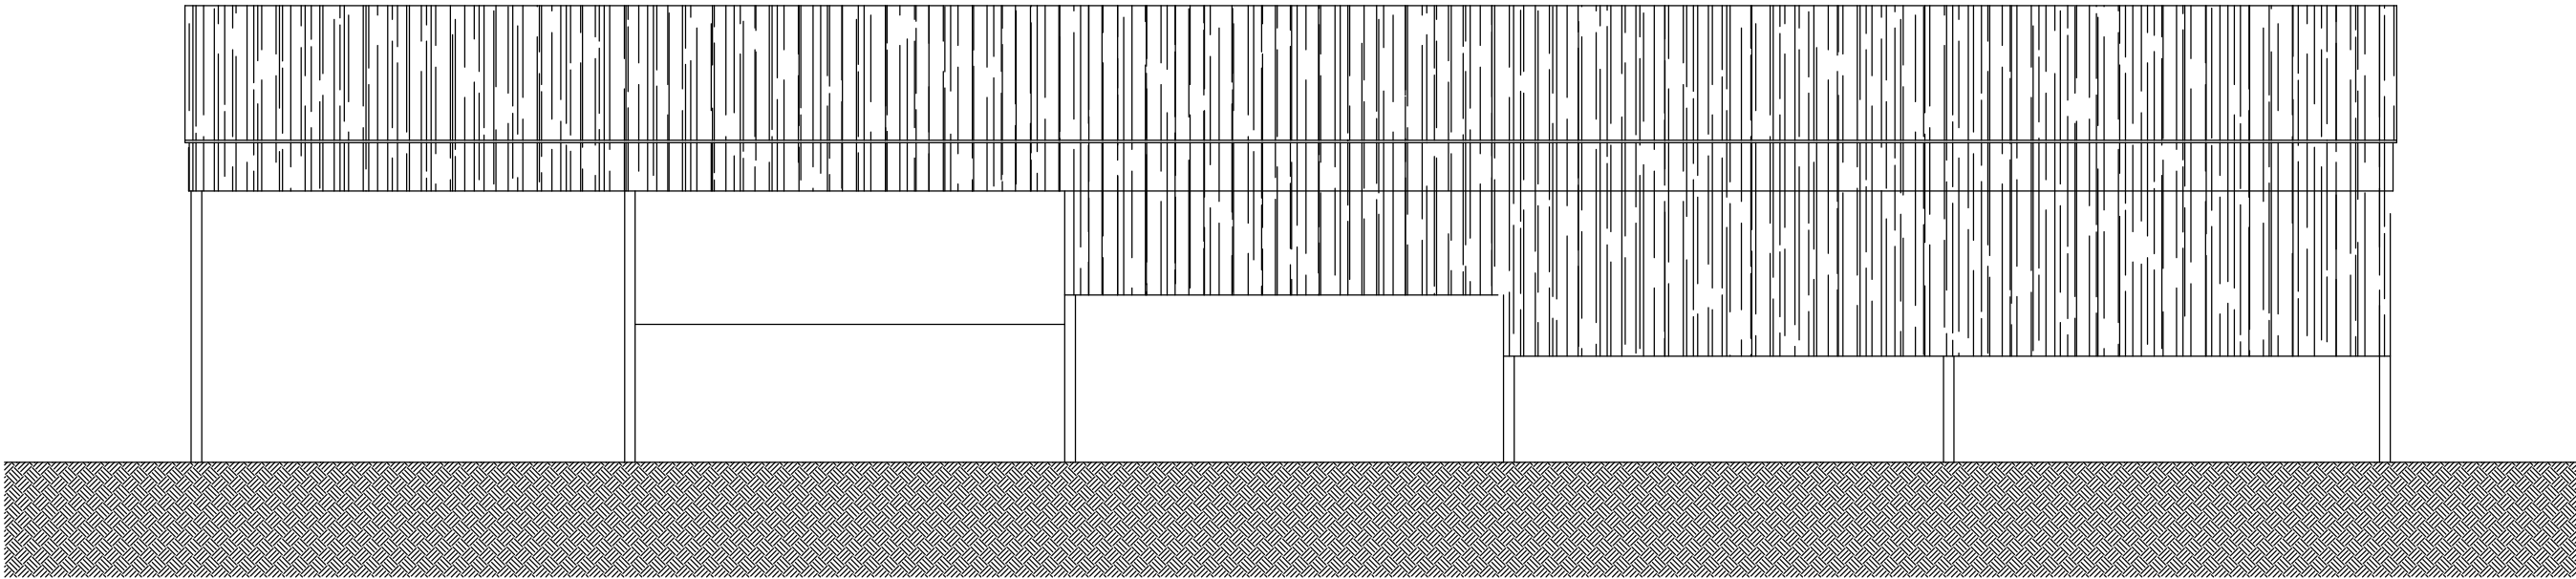

south east elevation as existing 1:100

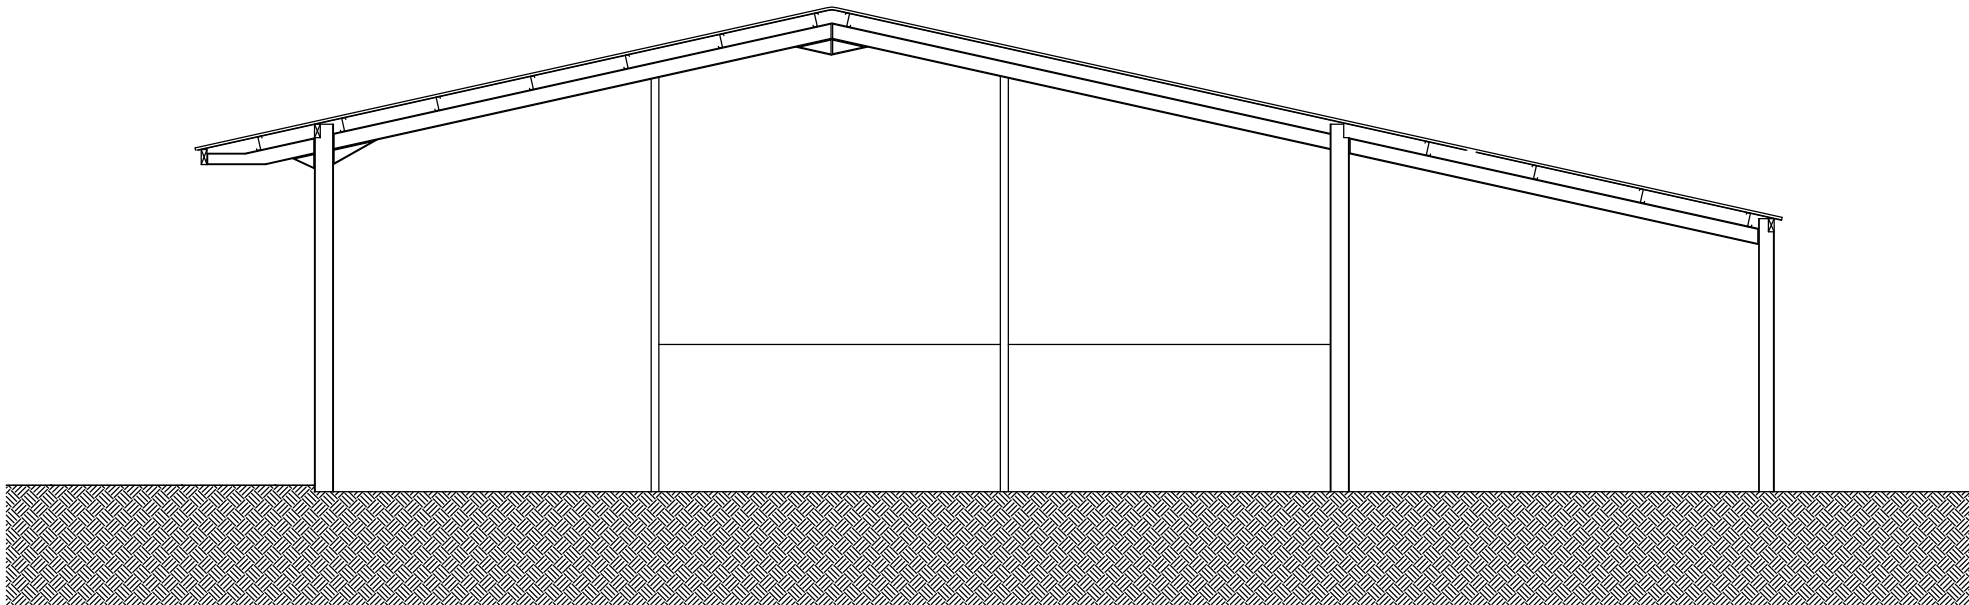

north east elevation as existing 1:100



Project: Proposed conversion of agricultural building at Madley, Hereford	Drawn by: S. Mumford.	Drg Title: Existing Elevations #1	Scale: 1:100	Date: July 2019	Stewart Mumford Architectural Consulting Ltd. 29, Whitcombs Orchard, Cleobury Mortimer Kidderminster DY14 8RN T. 01299271068 M.07977921039 E. stewart.mumford@btinternet.com
	Revision Description: A - SCALE BAR ADDED - JAN 2021		Drg. Nr.: 07/2019/03e	Rev.: A	
Client: Mr. & Mrs. S. Maund					