


HEREFORDSHIRE COUNCIL
PLANNING SERVICES
DEVELOPMENT CONTROL

08 APR 2008

To:

Ack'd: File:

T2008/0905

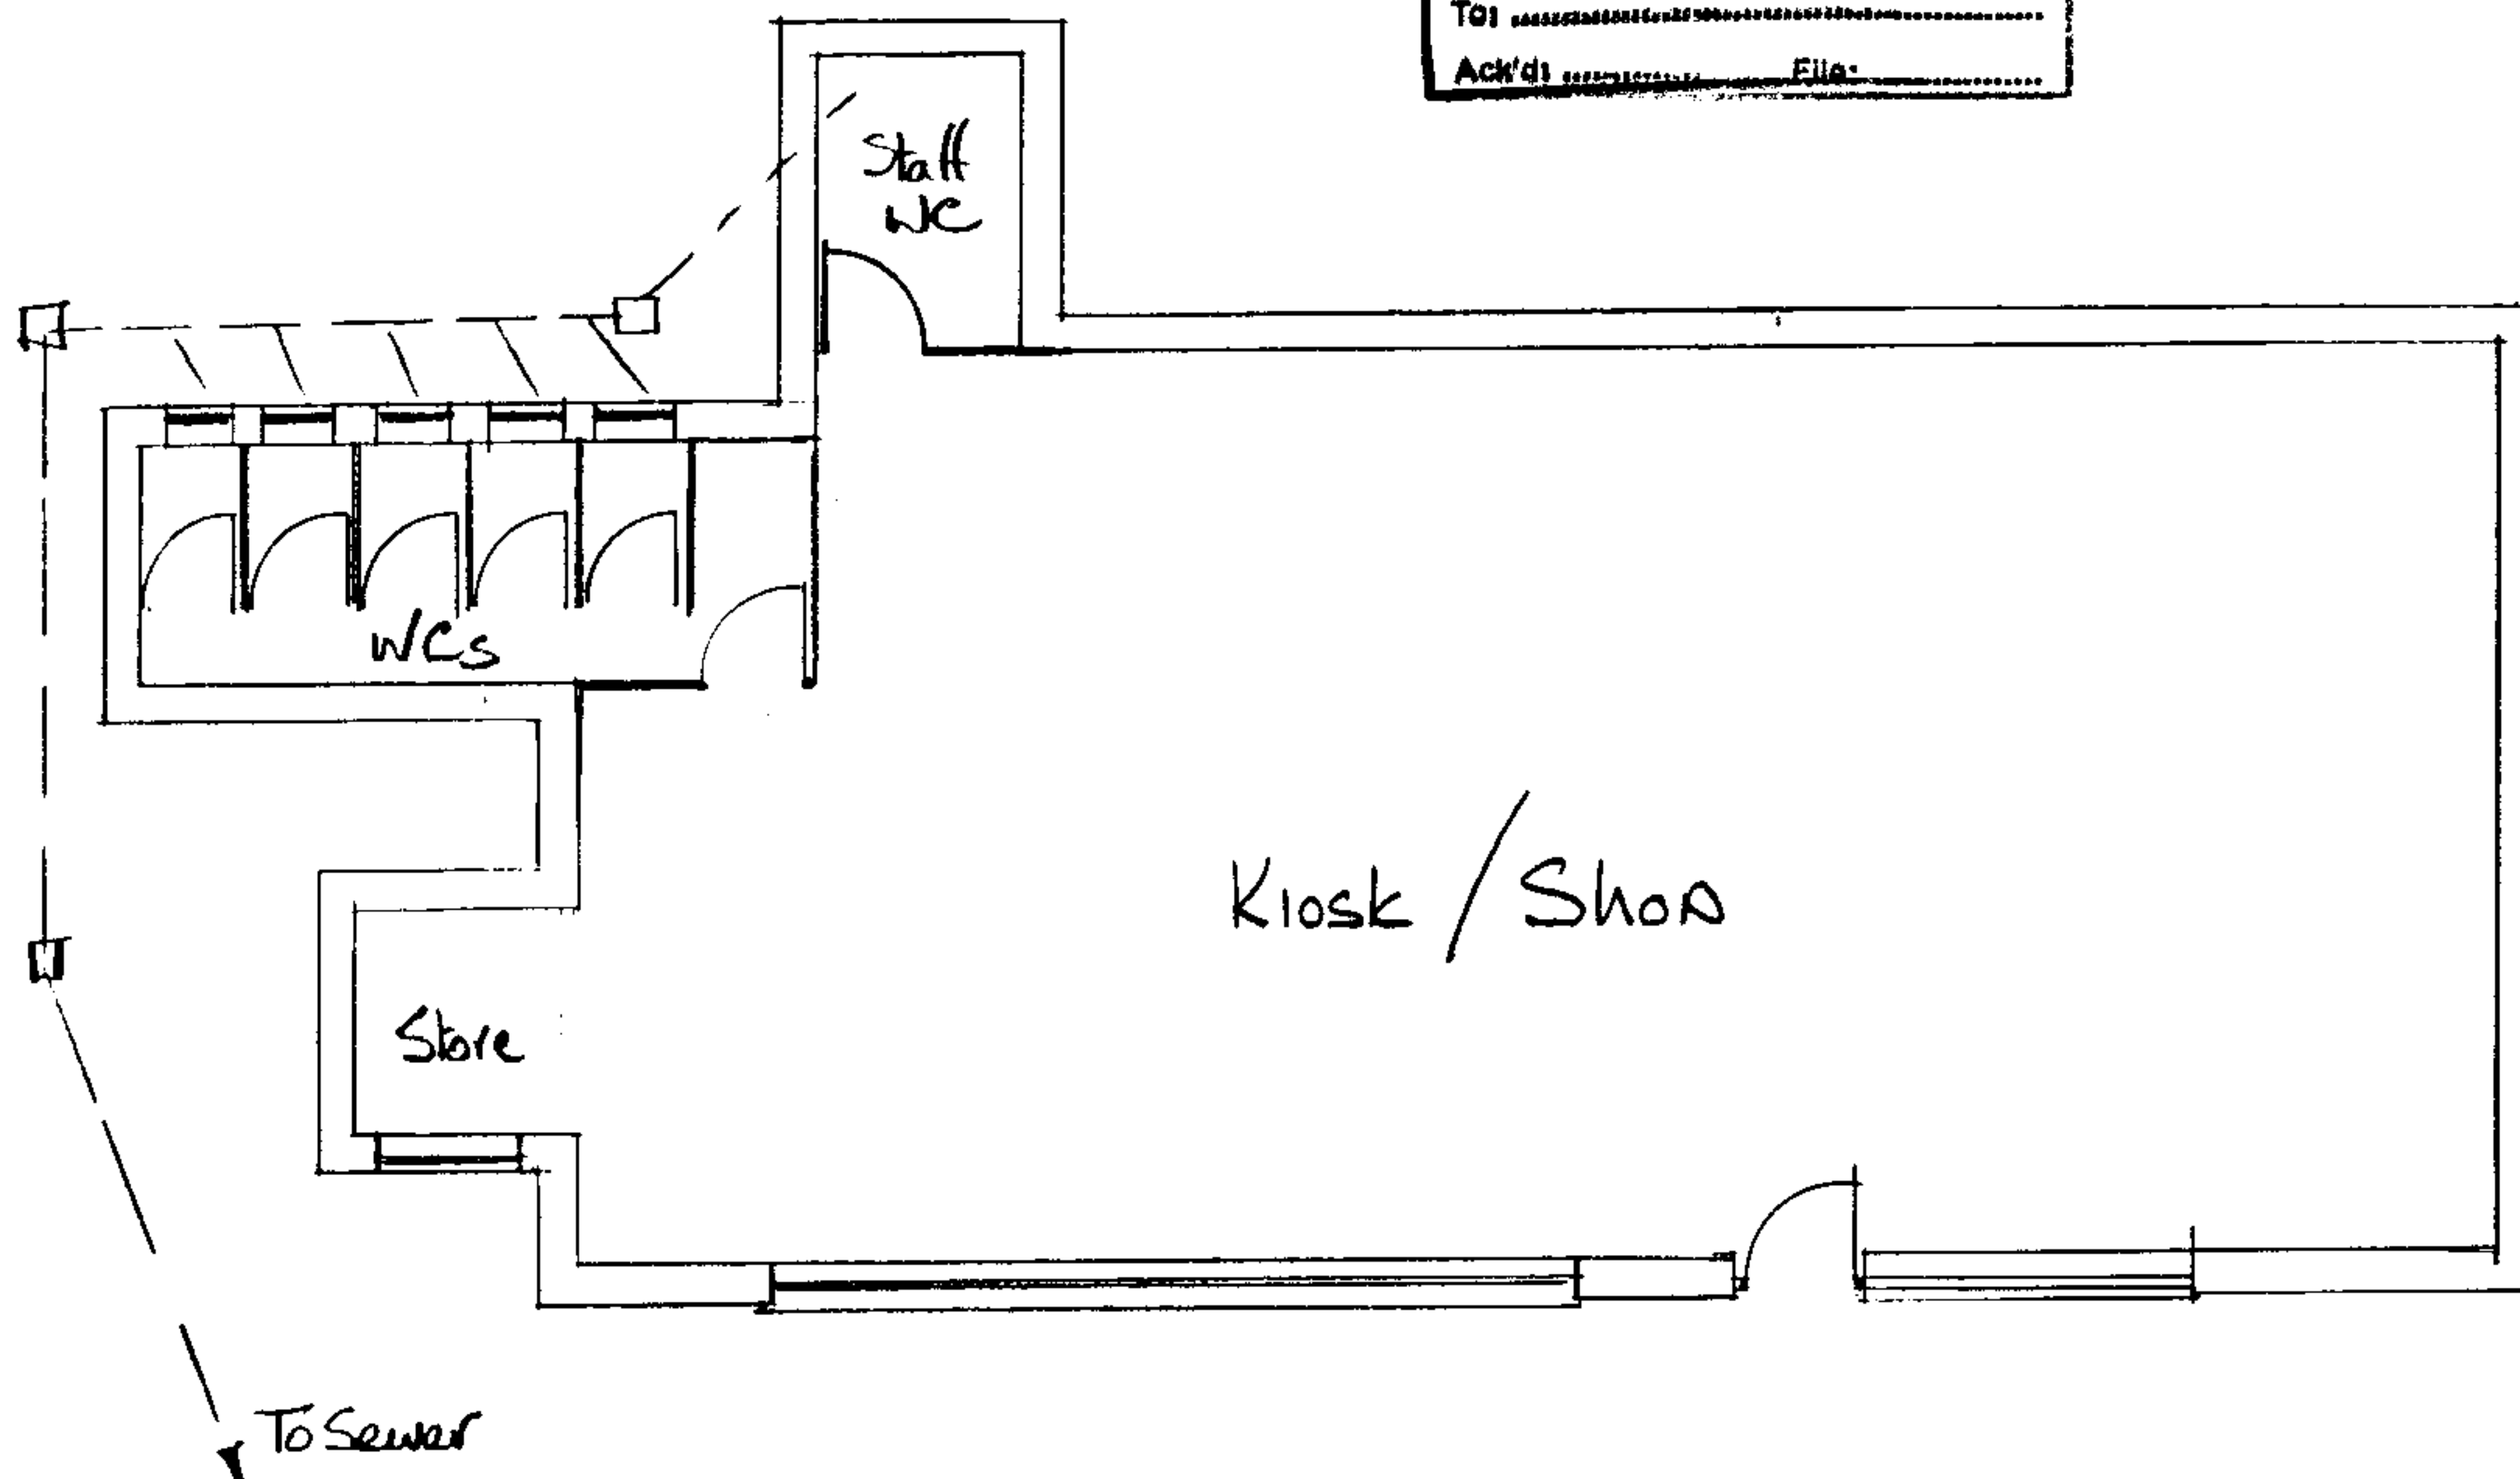

Existing Floor Plan

Golden Valley Filling Station Peterchurch

Scale 1:100

SW08/0949/F