



EXISTING


UKP SCANNED

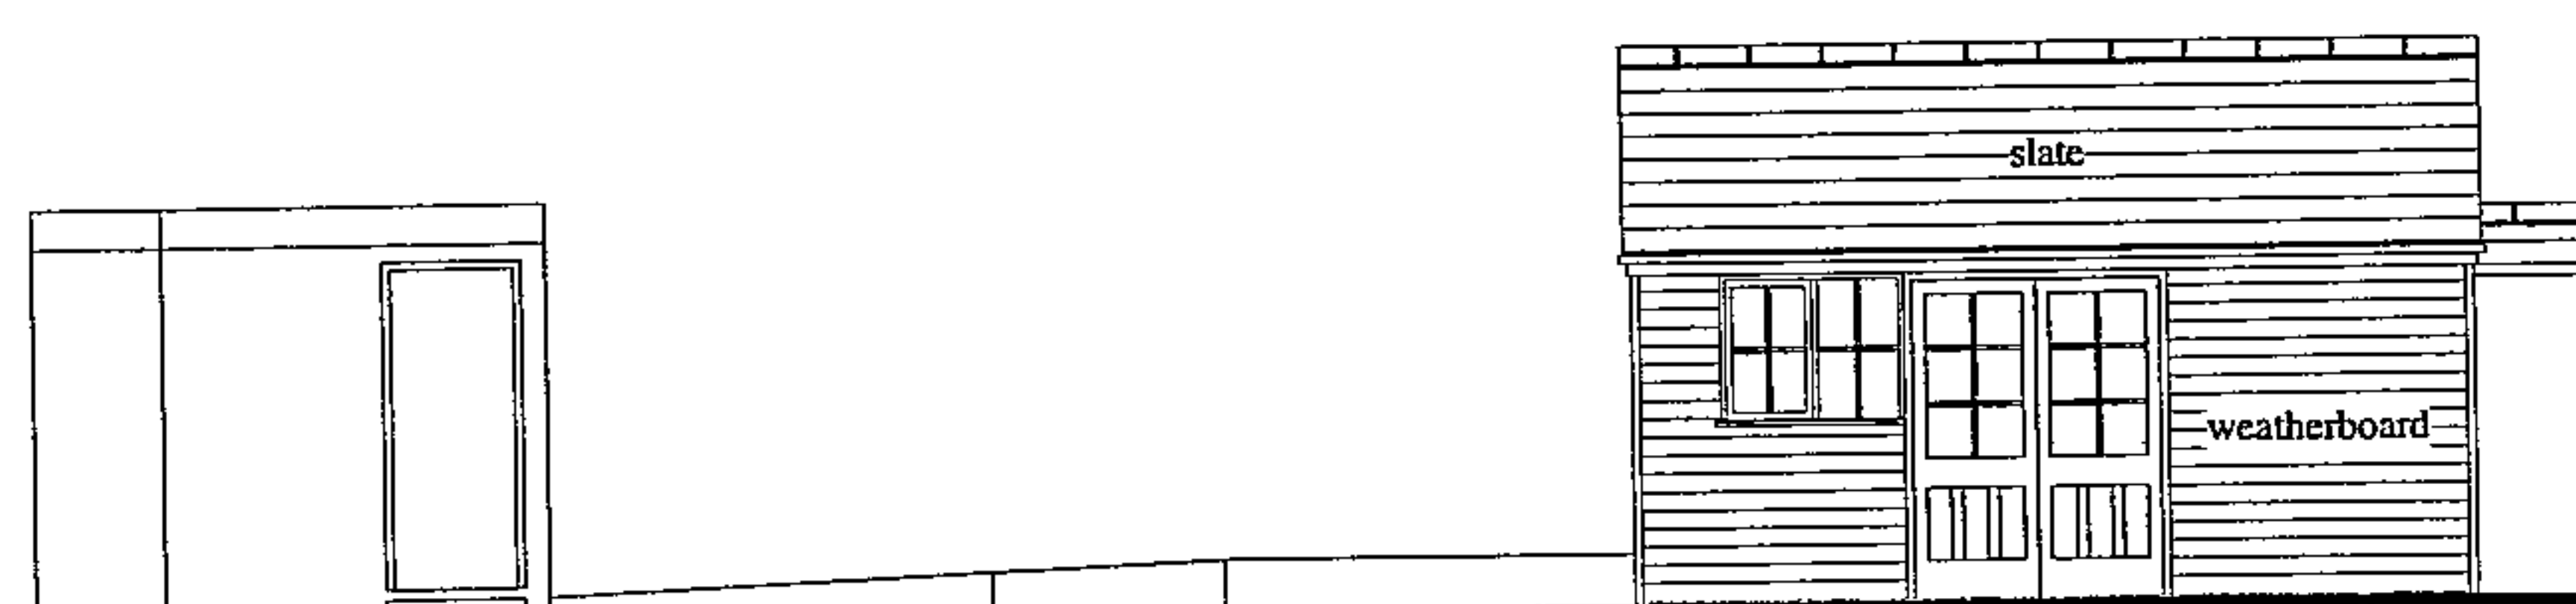


East Elevation

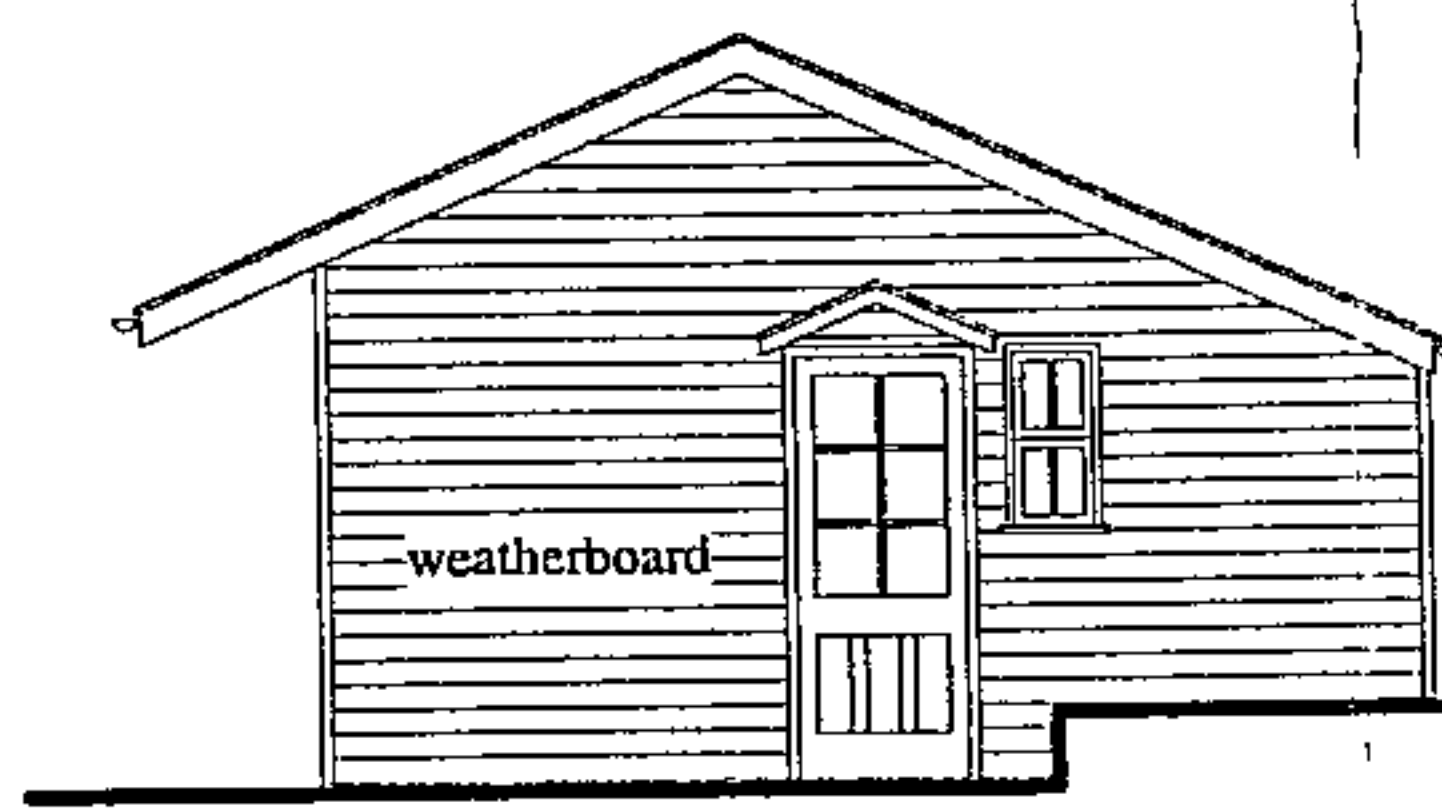


North Elevation

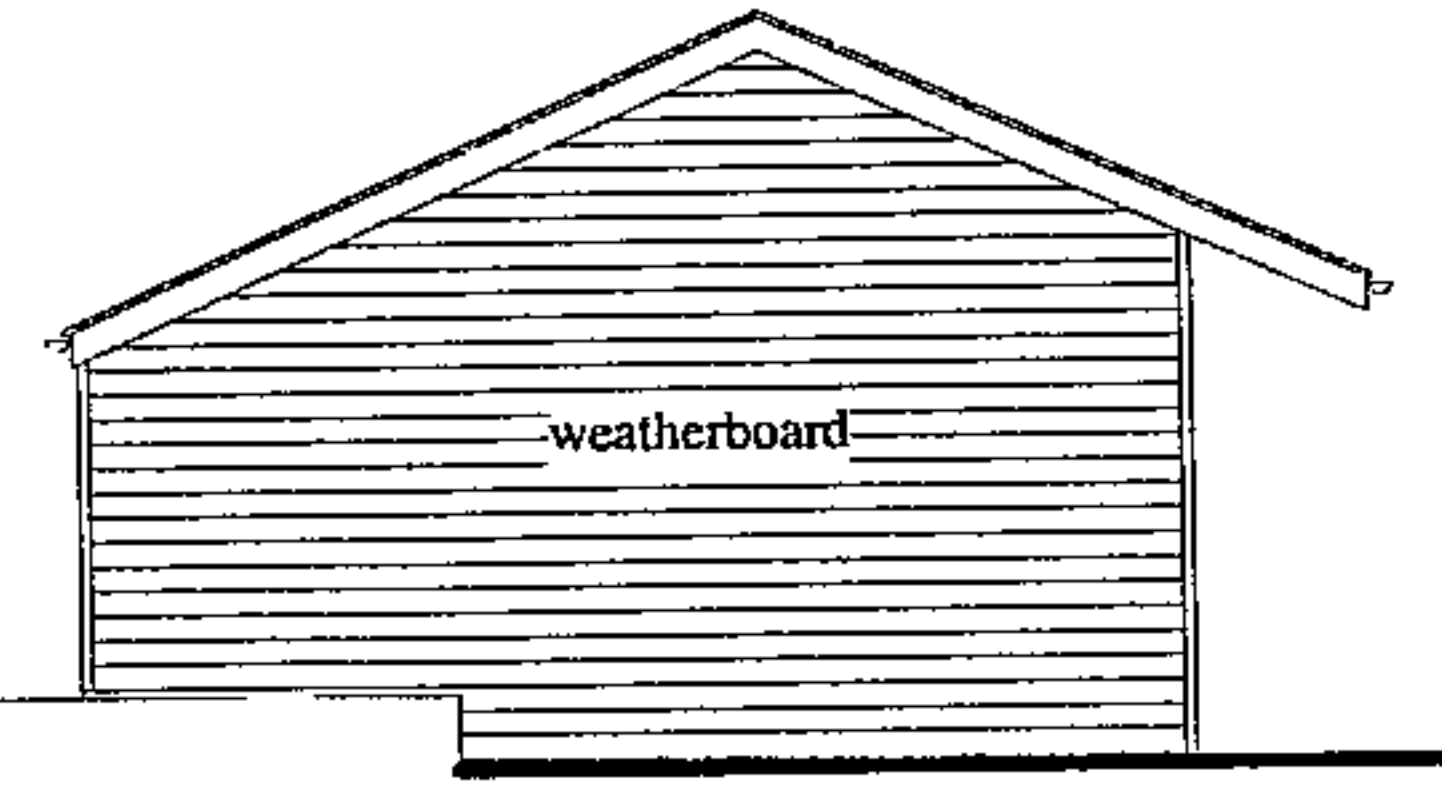

South Elevation

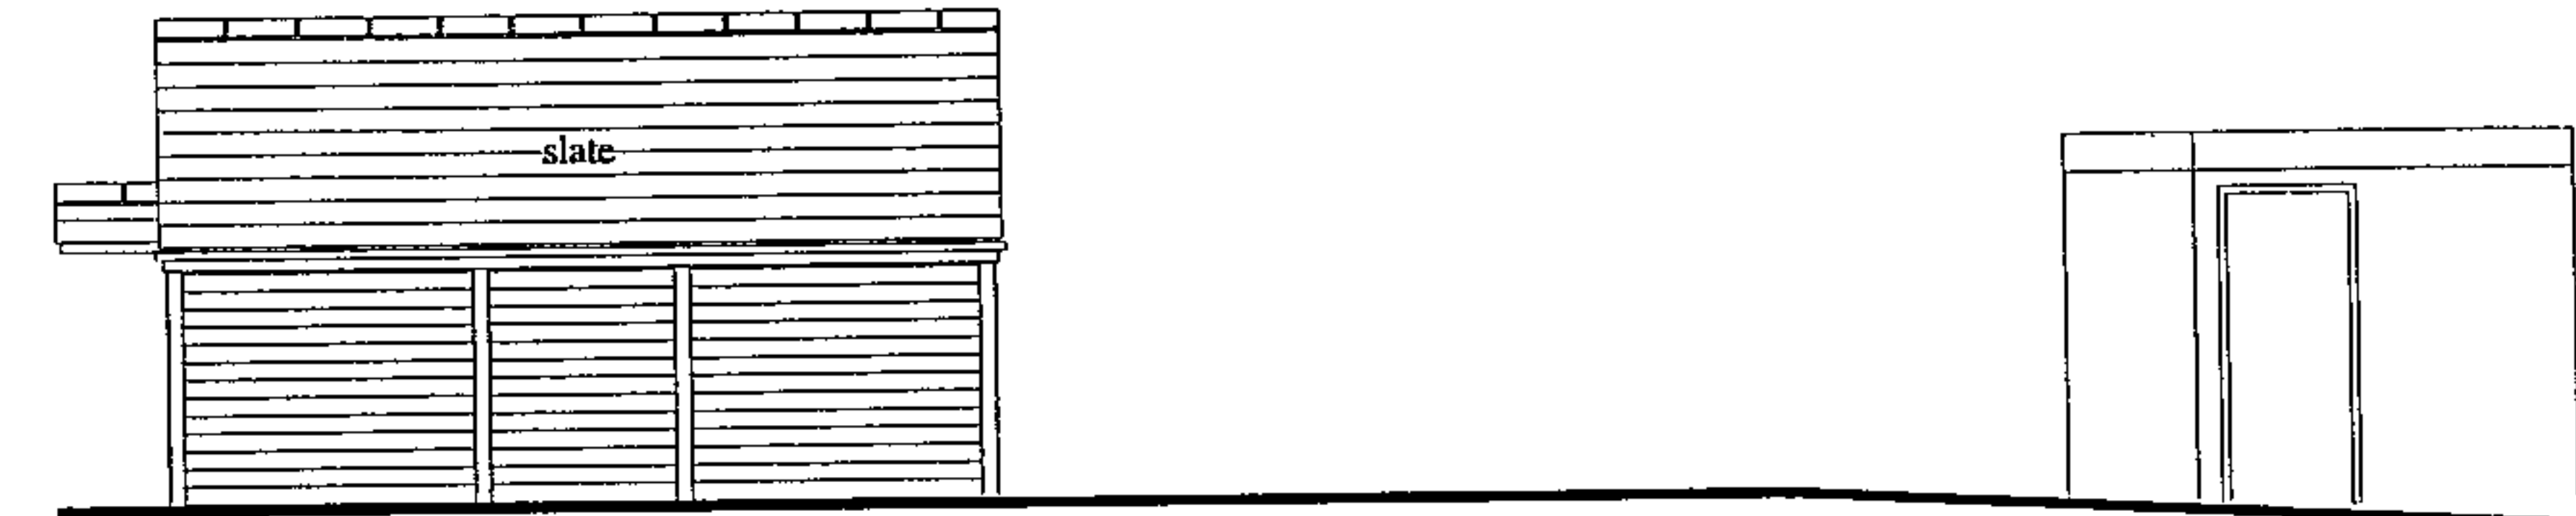

West Elevation

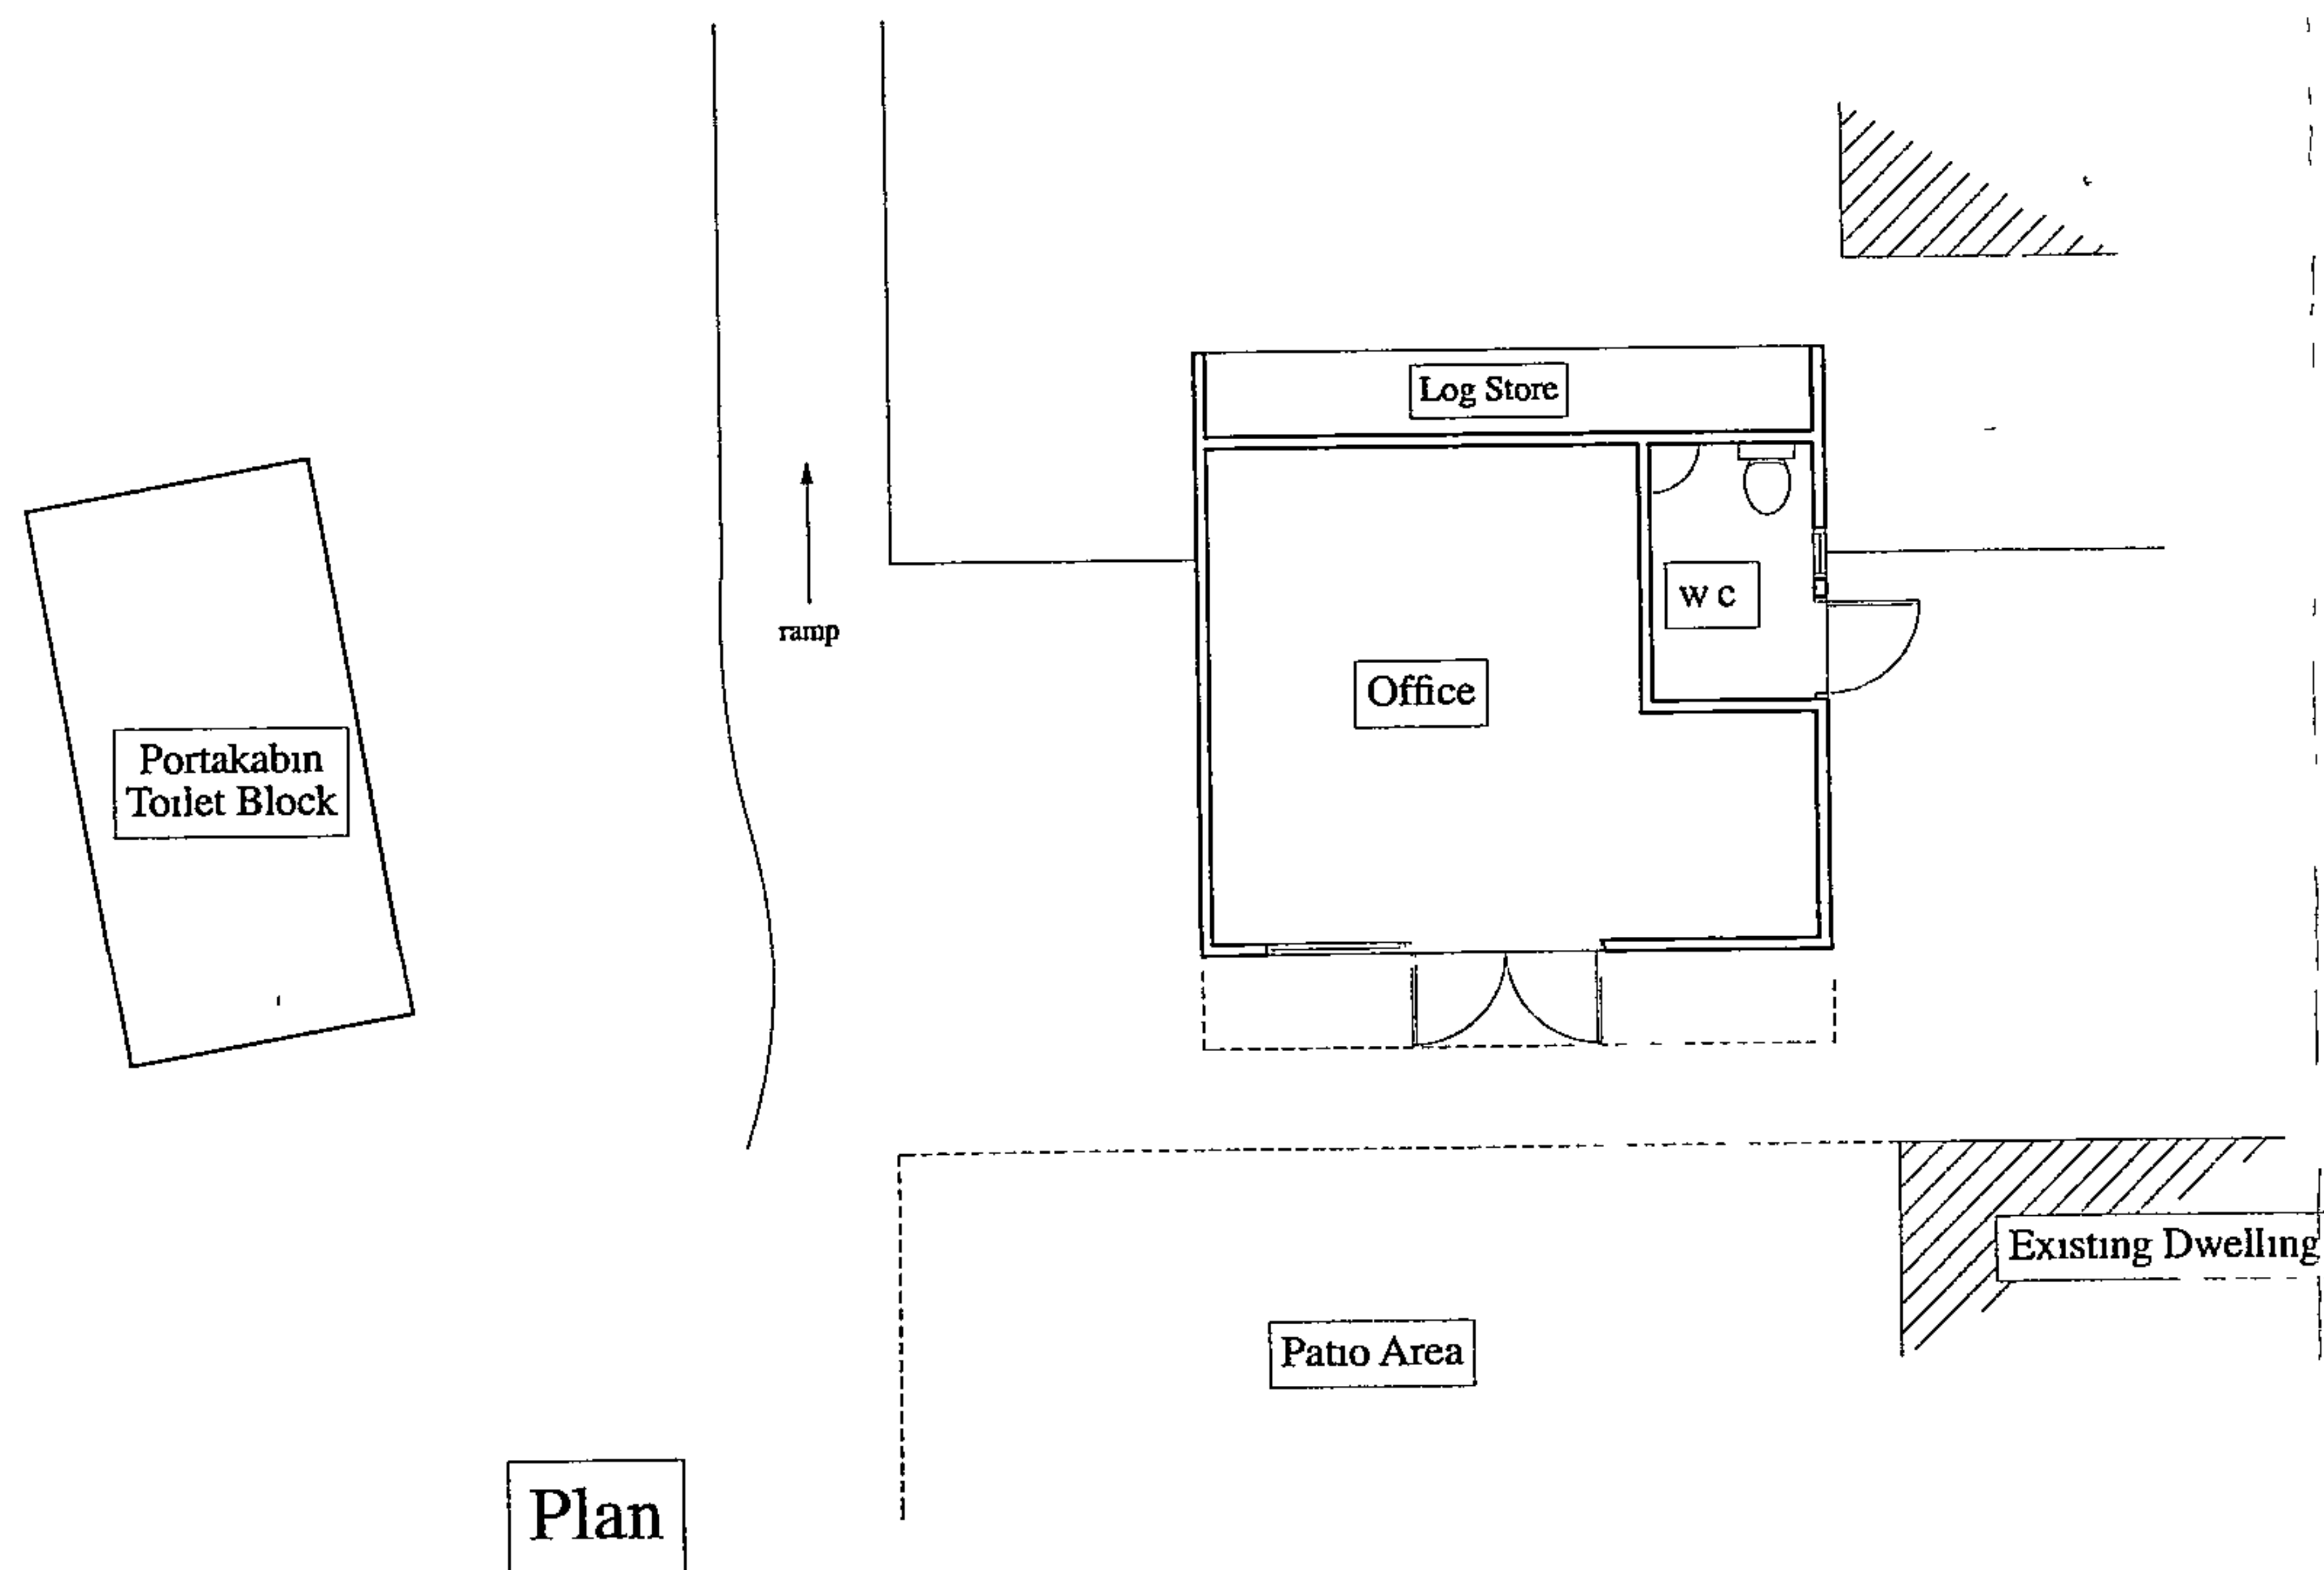

Proposed New Shower/Toilet Facilities at
Hill Barn Bungalow, Aymestrey HR6 9SR
SURVEY DRAWING
Scale 1:100 August 2011 Dwg No HB•1

PAUL TITLEY
Architectural Consultant
New Cottage, Upper Common, E
Leominster, Herefordshire HR6 0
Tel 01568 615507

05 SEP 2011