
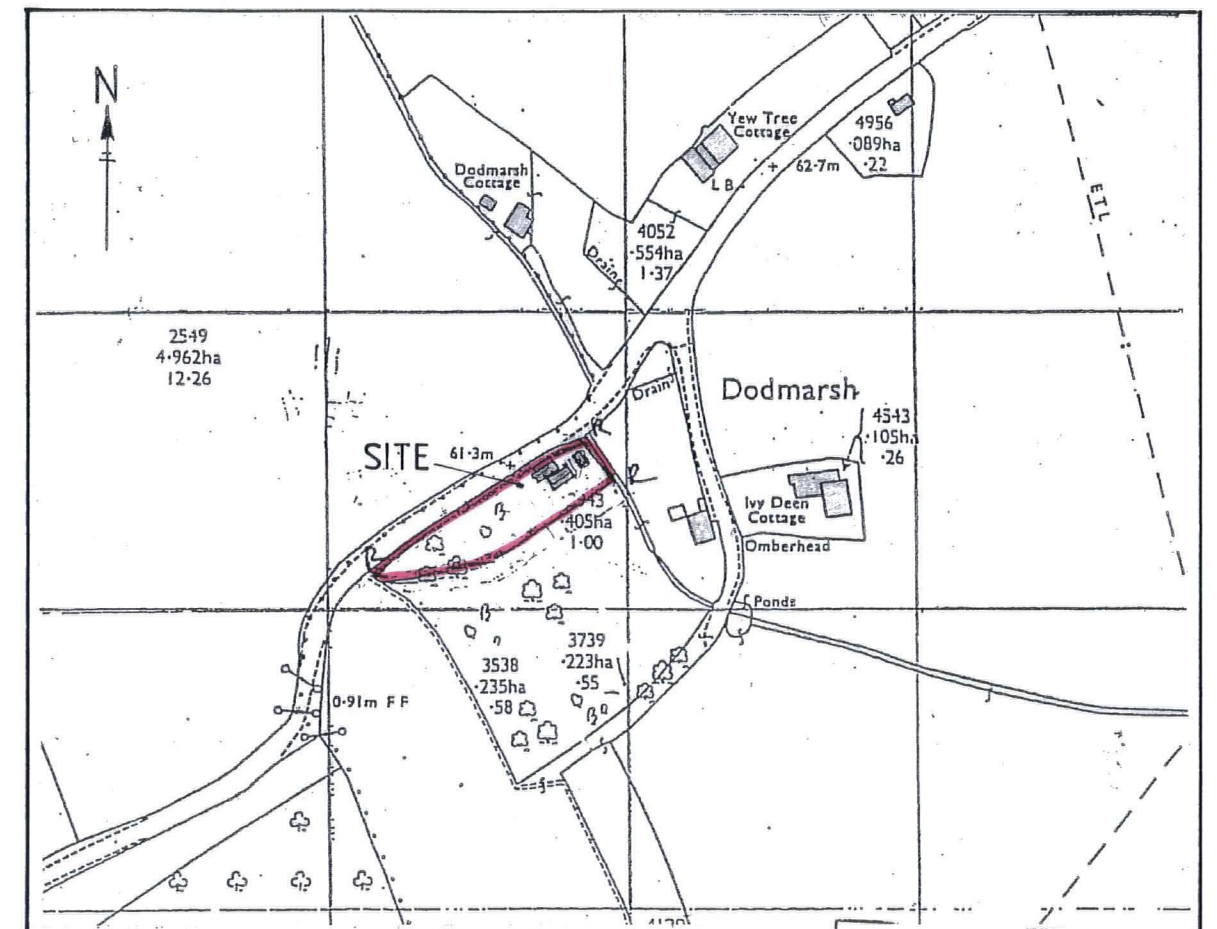


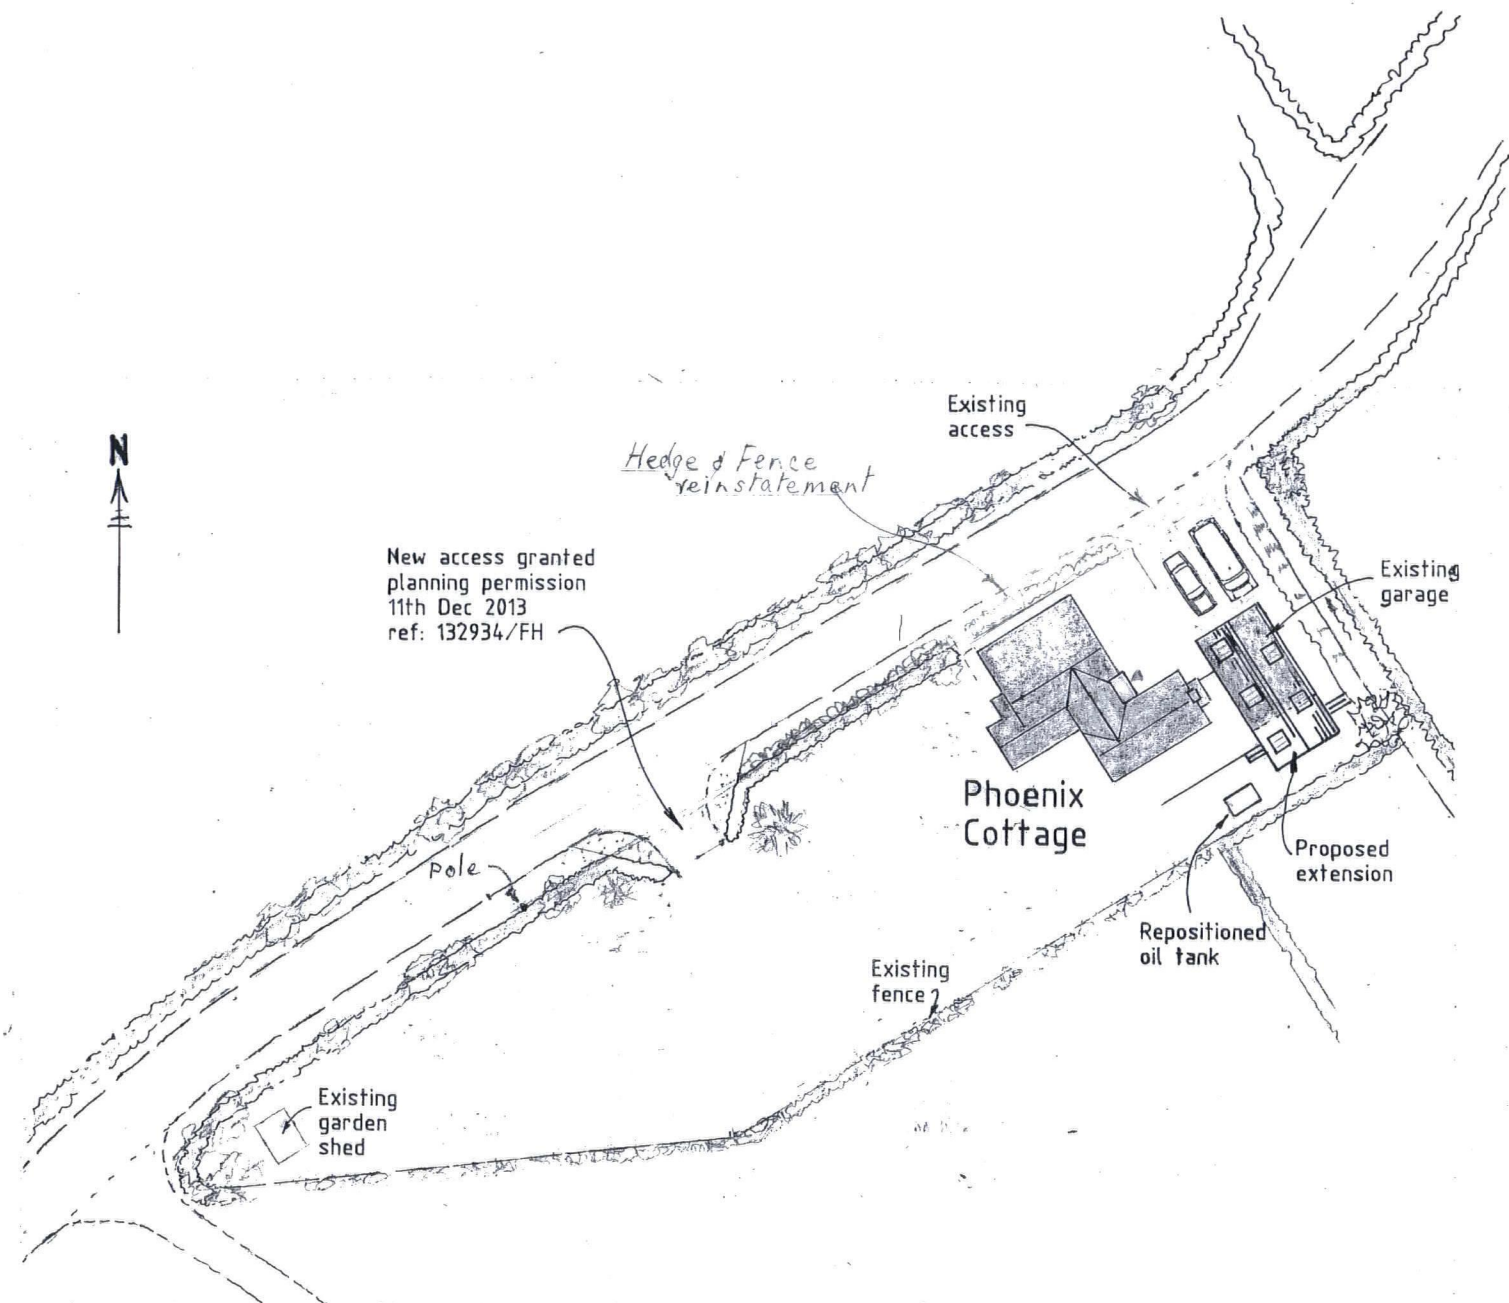

SITE PLAN
1/2500

HEREFORDSHIRE COUNCIL
PLANNING SERVICES
DEVELOPMENT CONTROL

6 - FEB 2015

To: _____
Ack'd: _____ File: _____

SITE & BLOCK PLAN AT PHOENIX COTTAGE WESTHIDE HEREFORD

SCALE 1:500 & 1:2500

DATE AUGUST 2014

DRAWING 7178/5

DERRICK HARDWICK
SURVEYOR & RURAL BUILDINGS CONSULTANT
The Studio, 'Beechgrove', Manor Road
Rangeworthy, Bristol, BS37 7LR
Telephone & Fax: (01454) 228781
E-Mail: derrickhardwick@nxnet.co.uk