



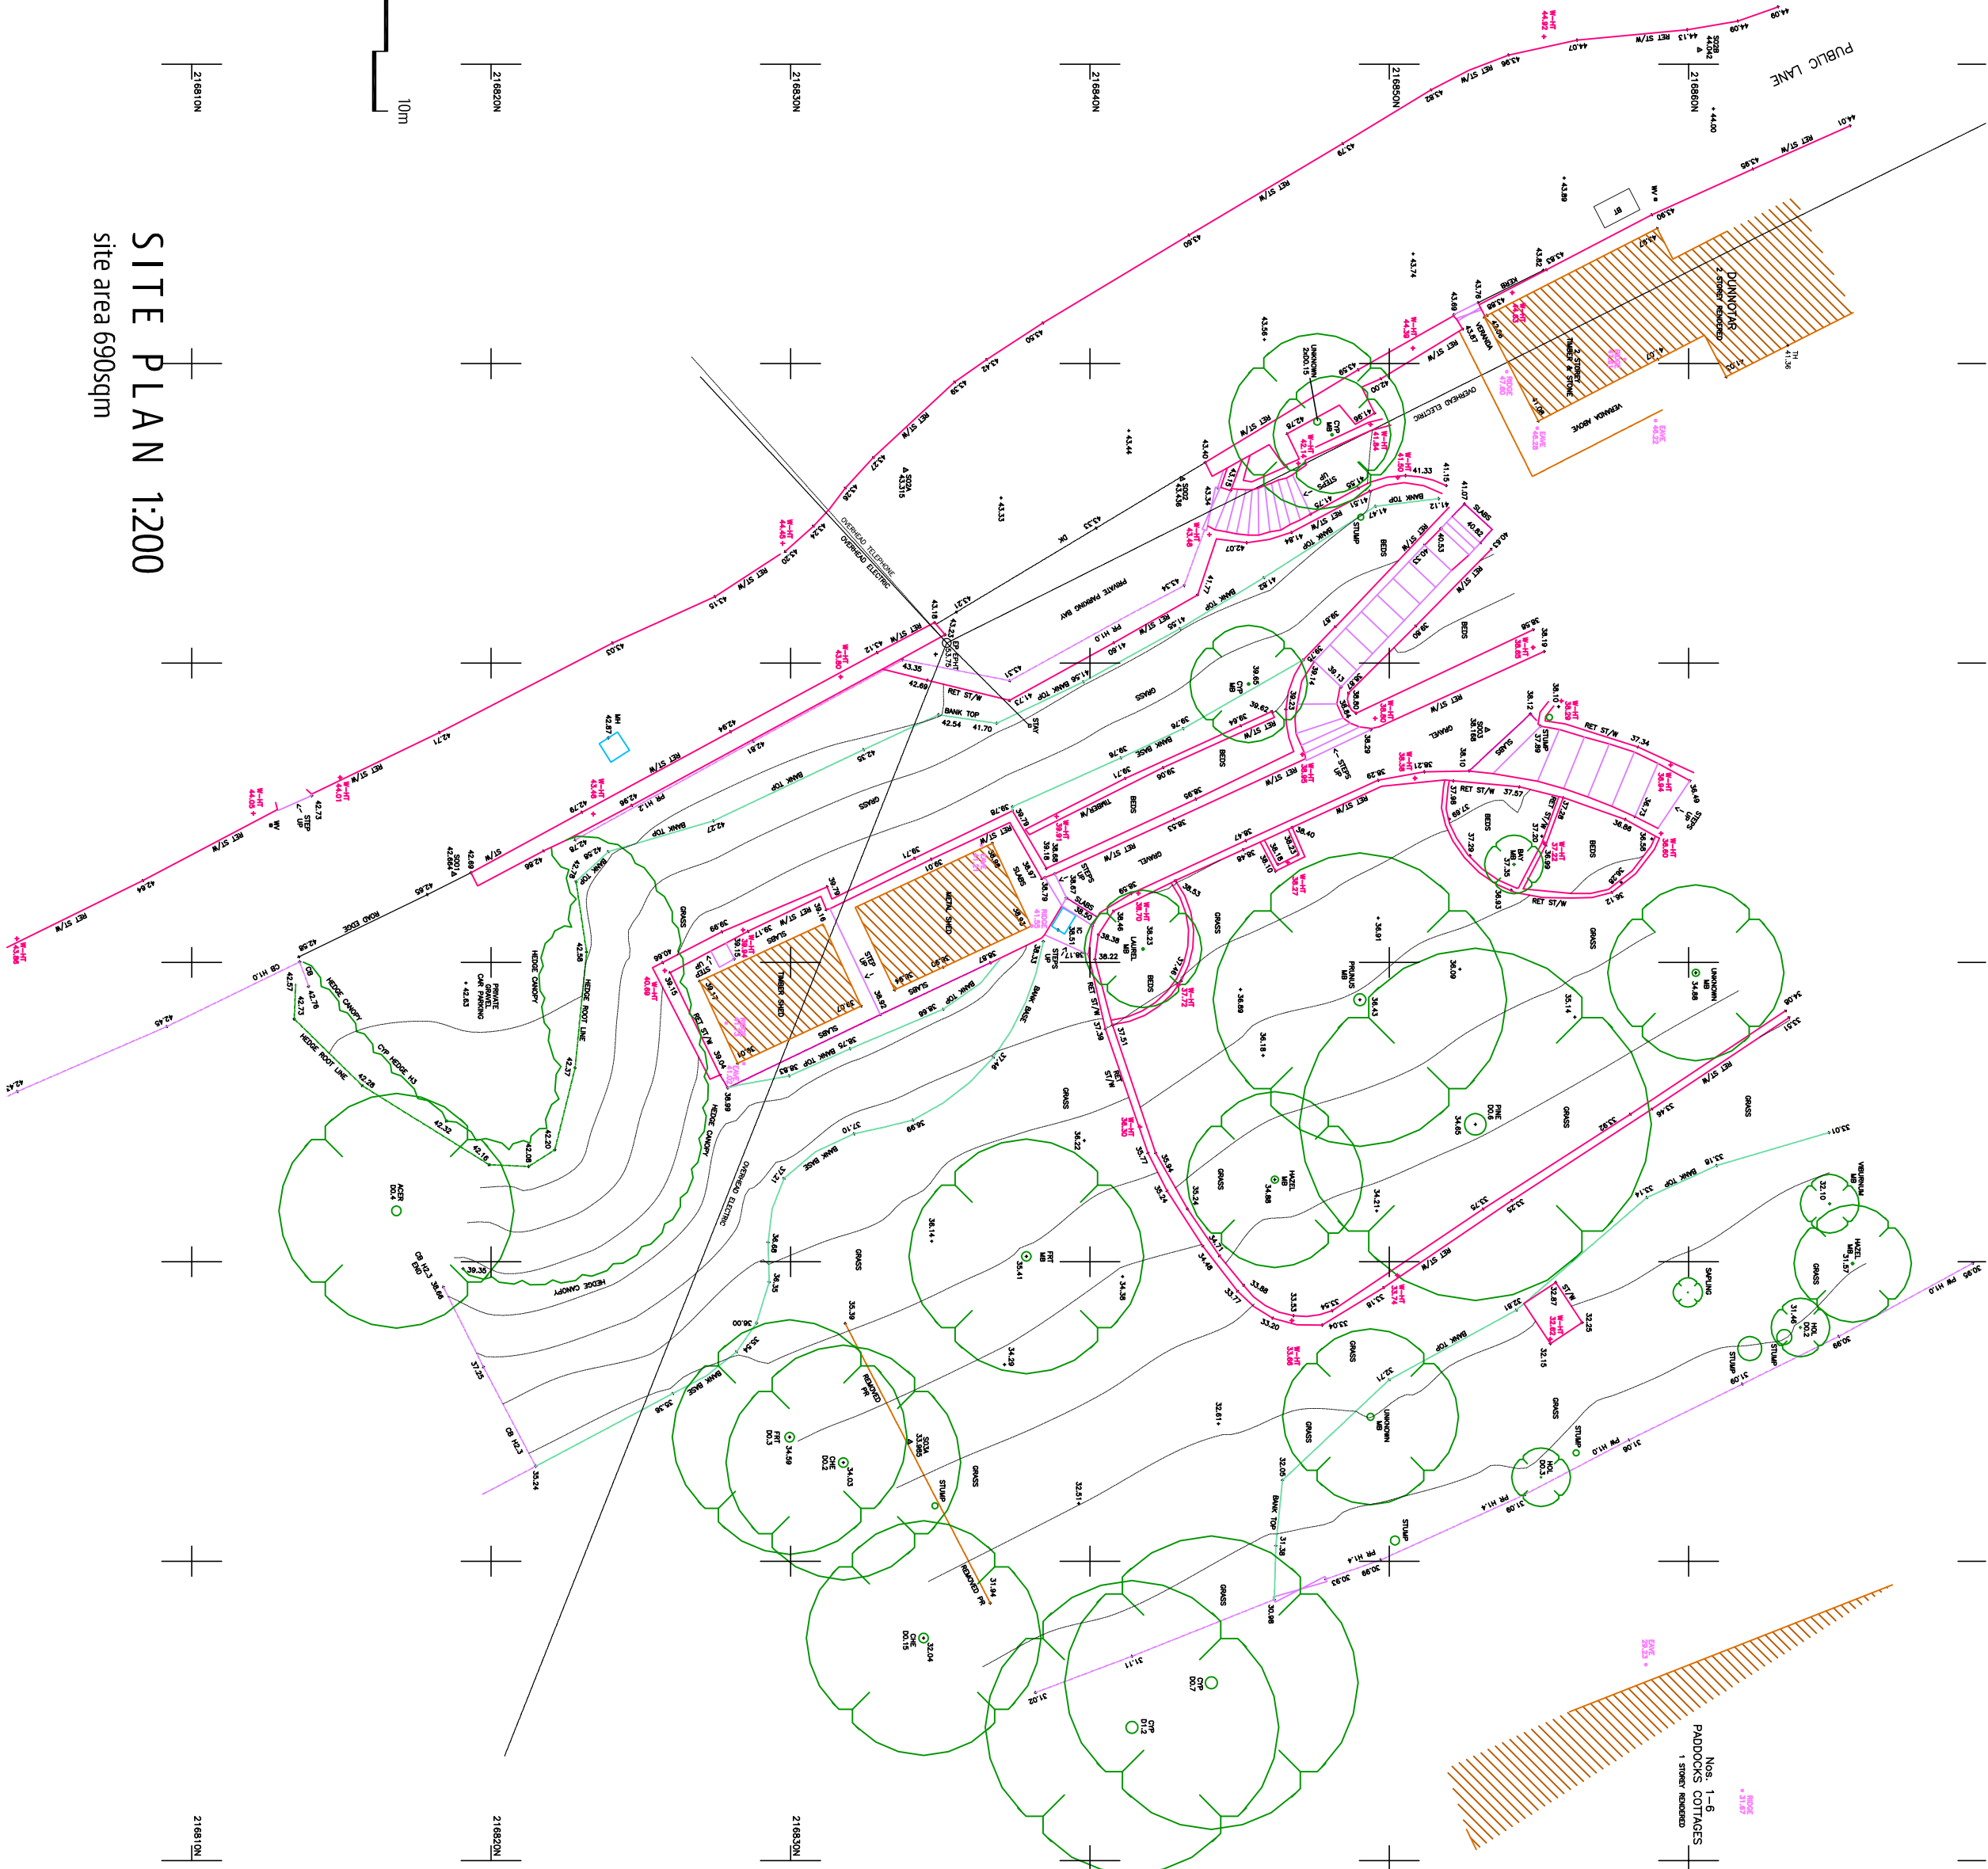

SITE PLAN 1:200

site area 690sqm

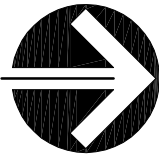

0 2m 10m

all dimensions must be checked on site and not scaled from this drawing for use in precise named location only drawing remains copyright of the author

revision notes

client

MR J BIGGIN

project

SITE ADJACENT DUNNOTAR

SYMONDS YAT, ROSS-ON-WYE, HR9 6BJ

drawing

EXISTING SITE PLAN

date

12/10/2021

scale

1:200 @ A2

drawing no.

719-PL04 rev

HDBP
HEREFORDSHIRE DESIGN PARTNERSHIP

100 Chase Road
Ross-on-Wye
Herefordshire
HR9 5JH
t. 07966 686297
e. info@hdbparchitecture.co.uk
w. www.hdbparchitecture.co.uk