



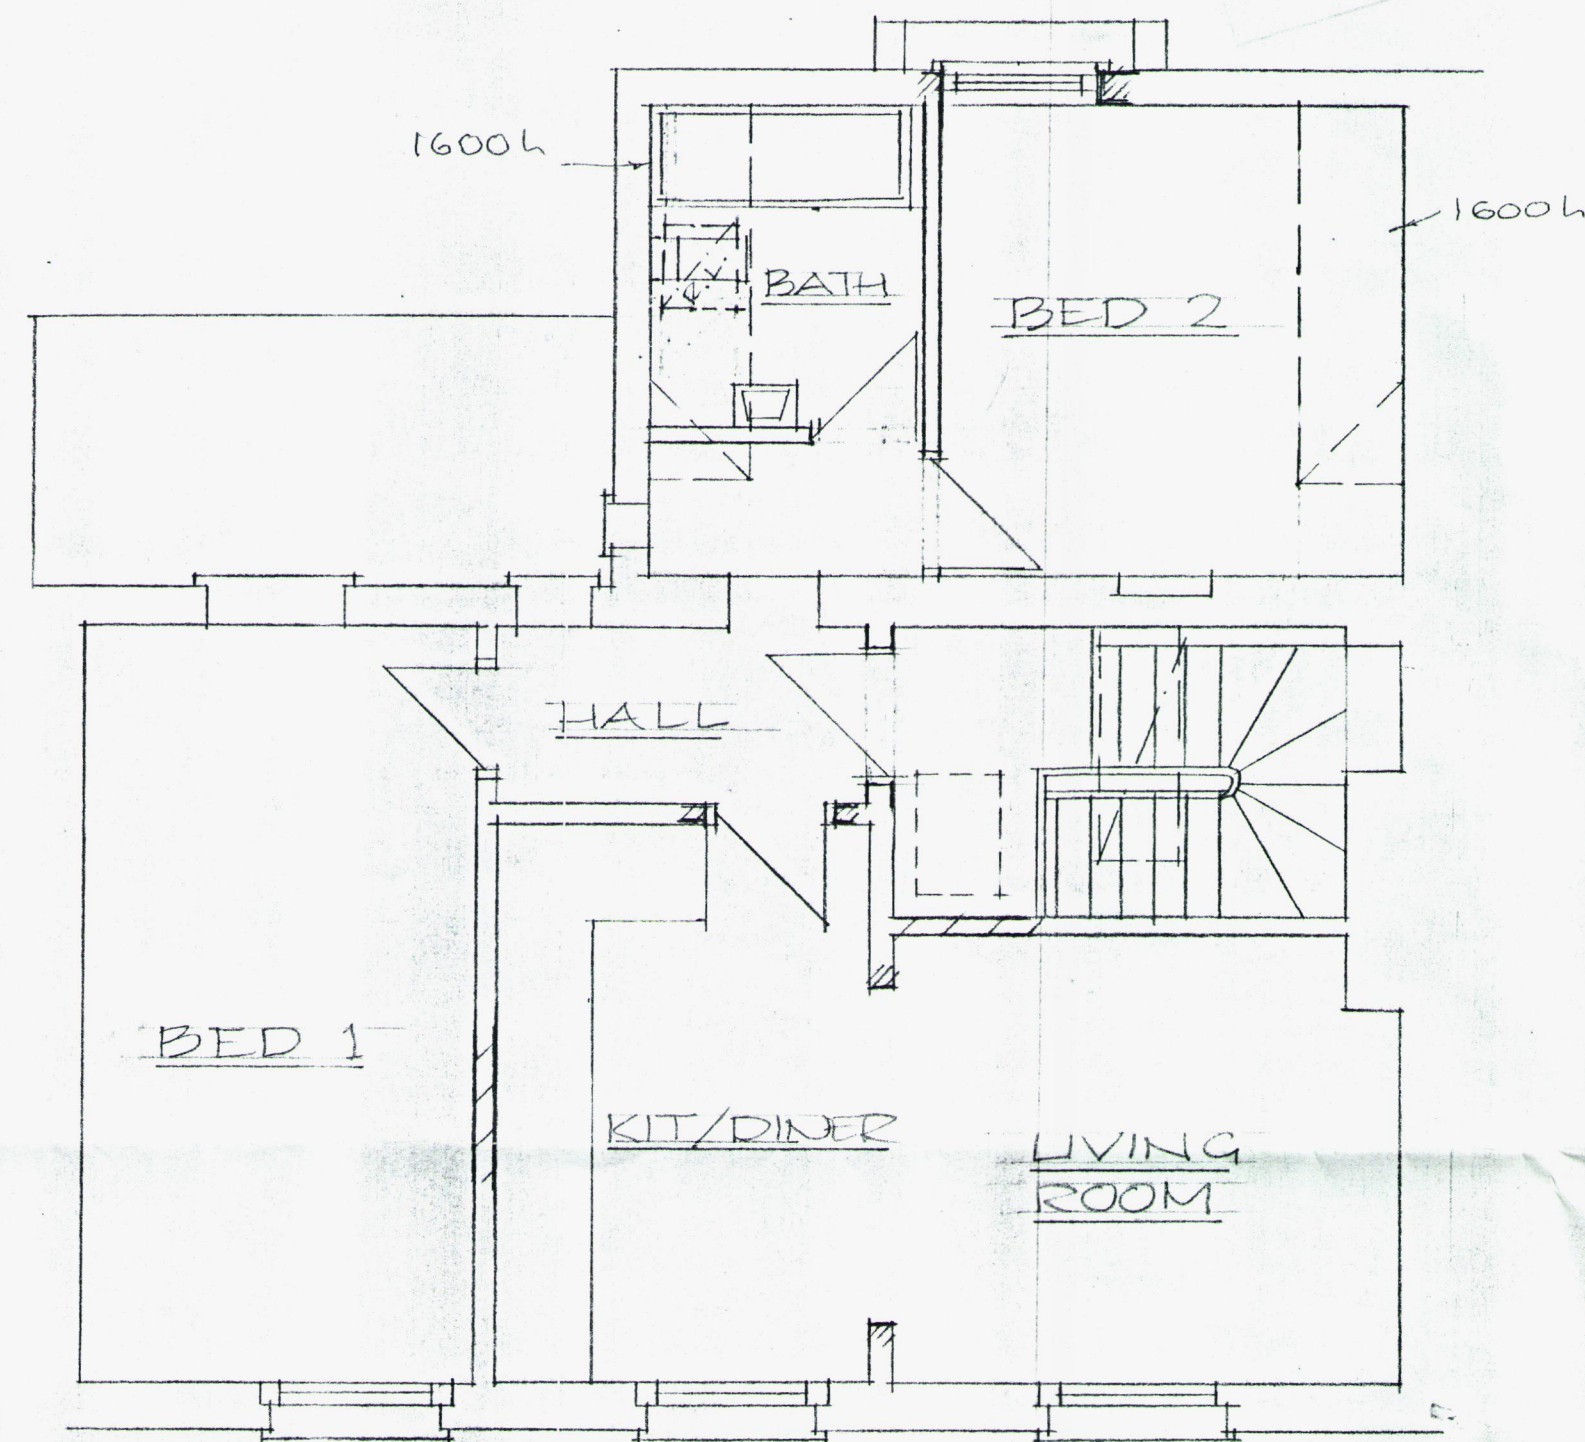

SECOND FLOOR PLAN 1:50

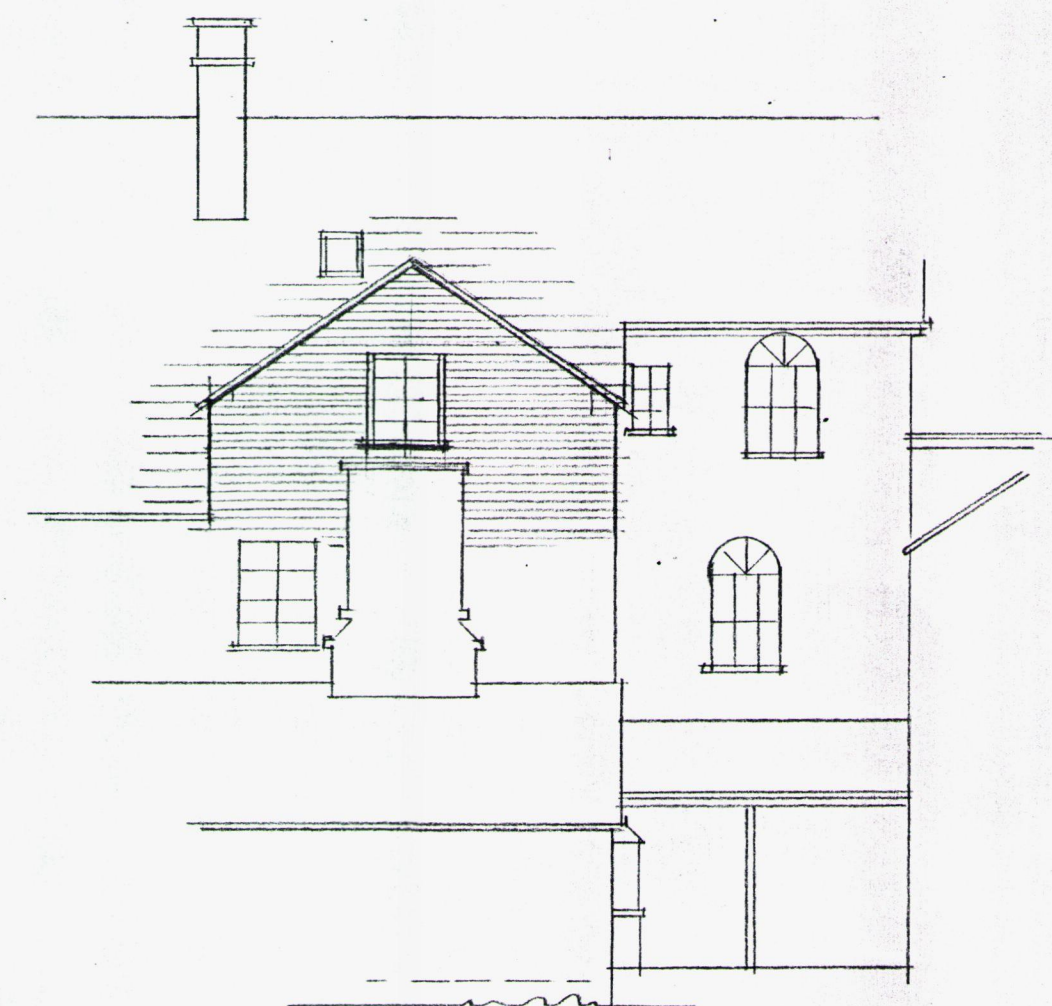

REAR ELEVATION
(WEST) 1:100



SECTIONAL SIDE ELEVATION
(SOUTH) 1:100

PROPOSED FLAT CONVERSION FOR MR. A. MACH,
4 THE SOUTHEND,
LED BURY,
HEREFORDSHIRE

SCALE 1:100, 1:50
DATE DEC. 2016
DRAWN BY EBJ

0m 1m 2m 3m 4m 5m -1:100
0m 1m 2m -1:50

DRAWING AS PROPOSED

Amended App. sketch TS16/sk 1