





South Elevation.

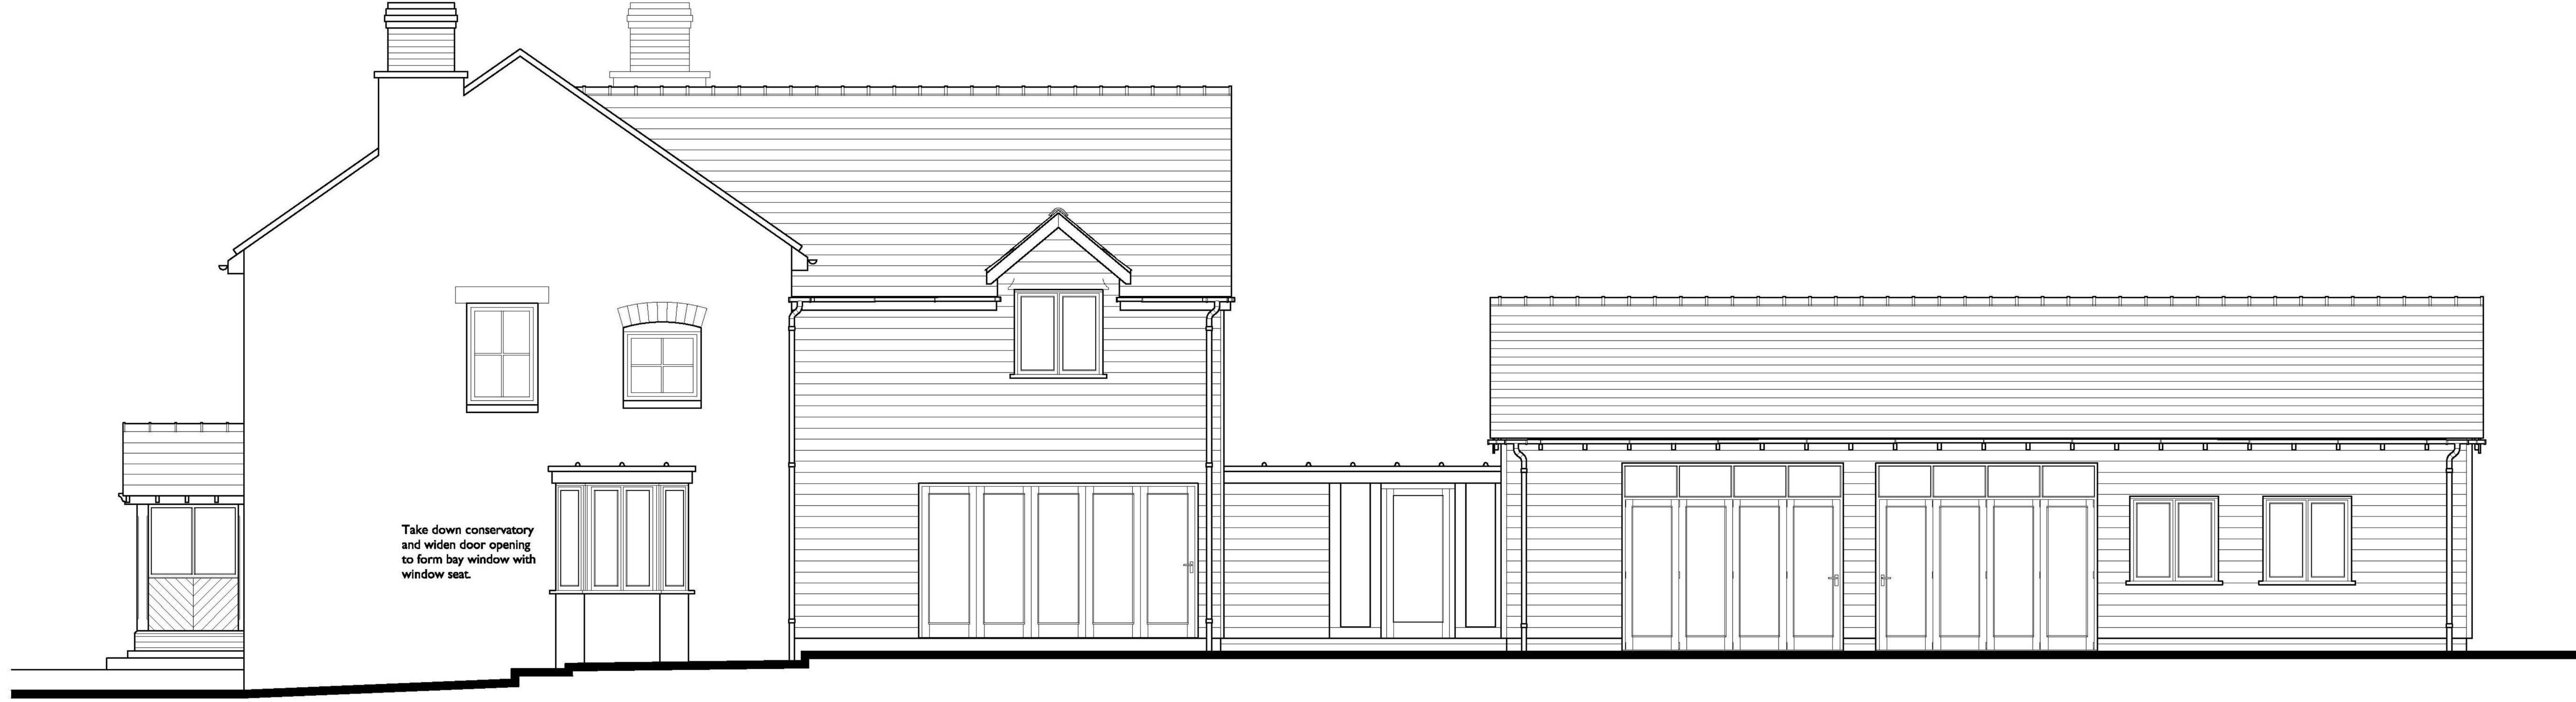

East Elevation.

 



PROPERTY PROFESSIONALS

New Windsor House
Oxon Business Park
Bicton Heath
Shrewsbury
SY3 5HJ

Telephone: 01743 241181
Fax: 01743 242200
Web: www.balfours.co.uk

MR & MRS R PRIESTLEY
MOUNT PLEASANT
FOWNHOPE
HEREFORD

Revised Proposal Drawing
Elevations sheet 1

DATE	DRAWN BY	CHECKED	SCALE
FEB 2015	SRB		1:50 - A1 1:100 - A3

DRAWING NO.	REVISIONS
1781 / 08 B	23-06-2015