




Proposed Rear Elevation [Facing East]
Scale 1:100

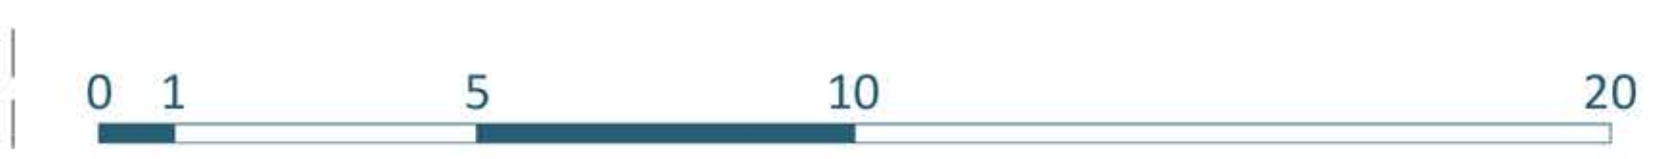

Proposed Rear Elevation [Facing East]
Scale 1:200



Disclaimer

© This drawing is the copyright of Lawrence & Finley Architects Ltd. and may not be reproduced or used except by written permission.
Figured dimensions to have precedence over scaling.
Please read this drawing in conjunction with the specification.
Check all site dimensions prior to any construction.
Refer any discrepancies found to the Architects.

Revisions		
A	Revised In Line With Client Comments	30/11/2021

Contact + Location

T 07974 834305
E kristian@lfarchitects.co.uk

Lawrence & Finley Architects Ltd.
27 Templar Road,
Ashby-De-La-Zouch,
Leicestershire, LE65 2AD

Details	
Client	Rotherwood Group
Job Title	Land off Walwyn Road, Colwall
Job Type	New Care Home
Drawing Title	Proposed Rear Elevation
Job Number	200
Drawing Number	PL-42A
Scale	1:100 A1
Status	SKETCH SCHEME