


FLOOR PLAN

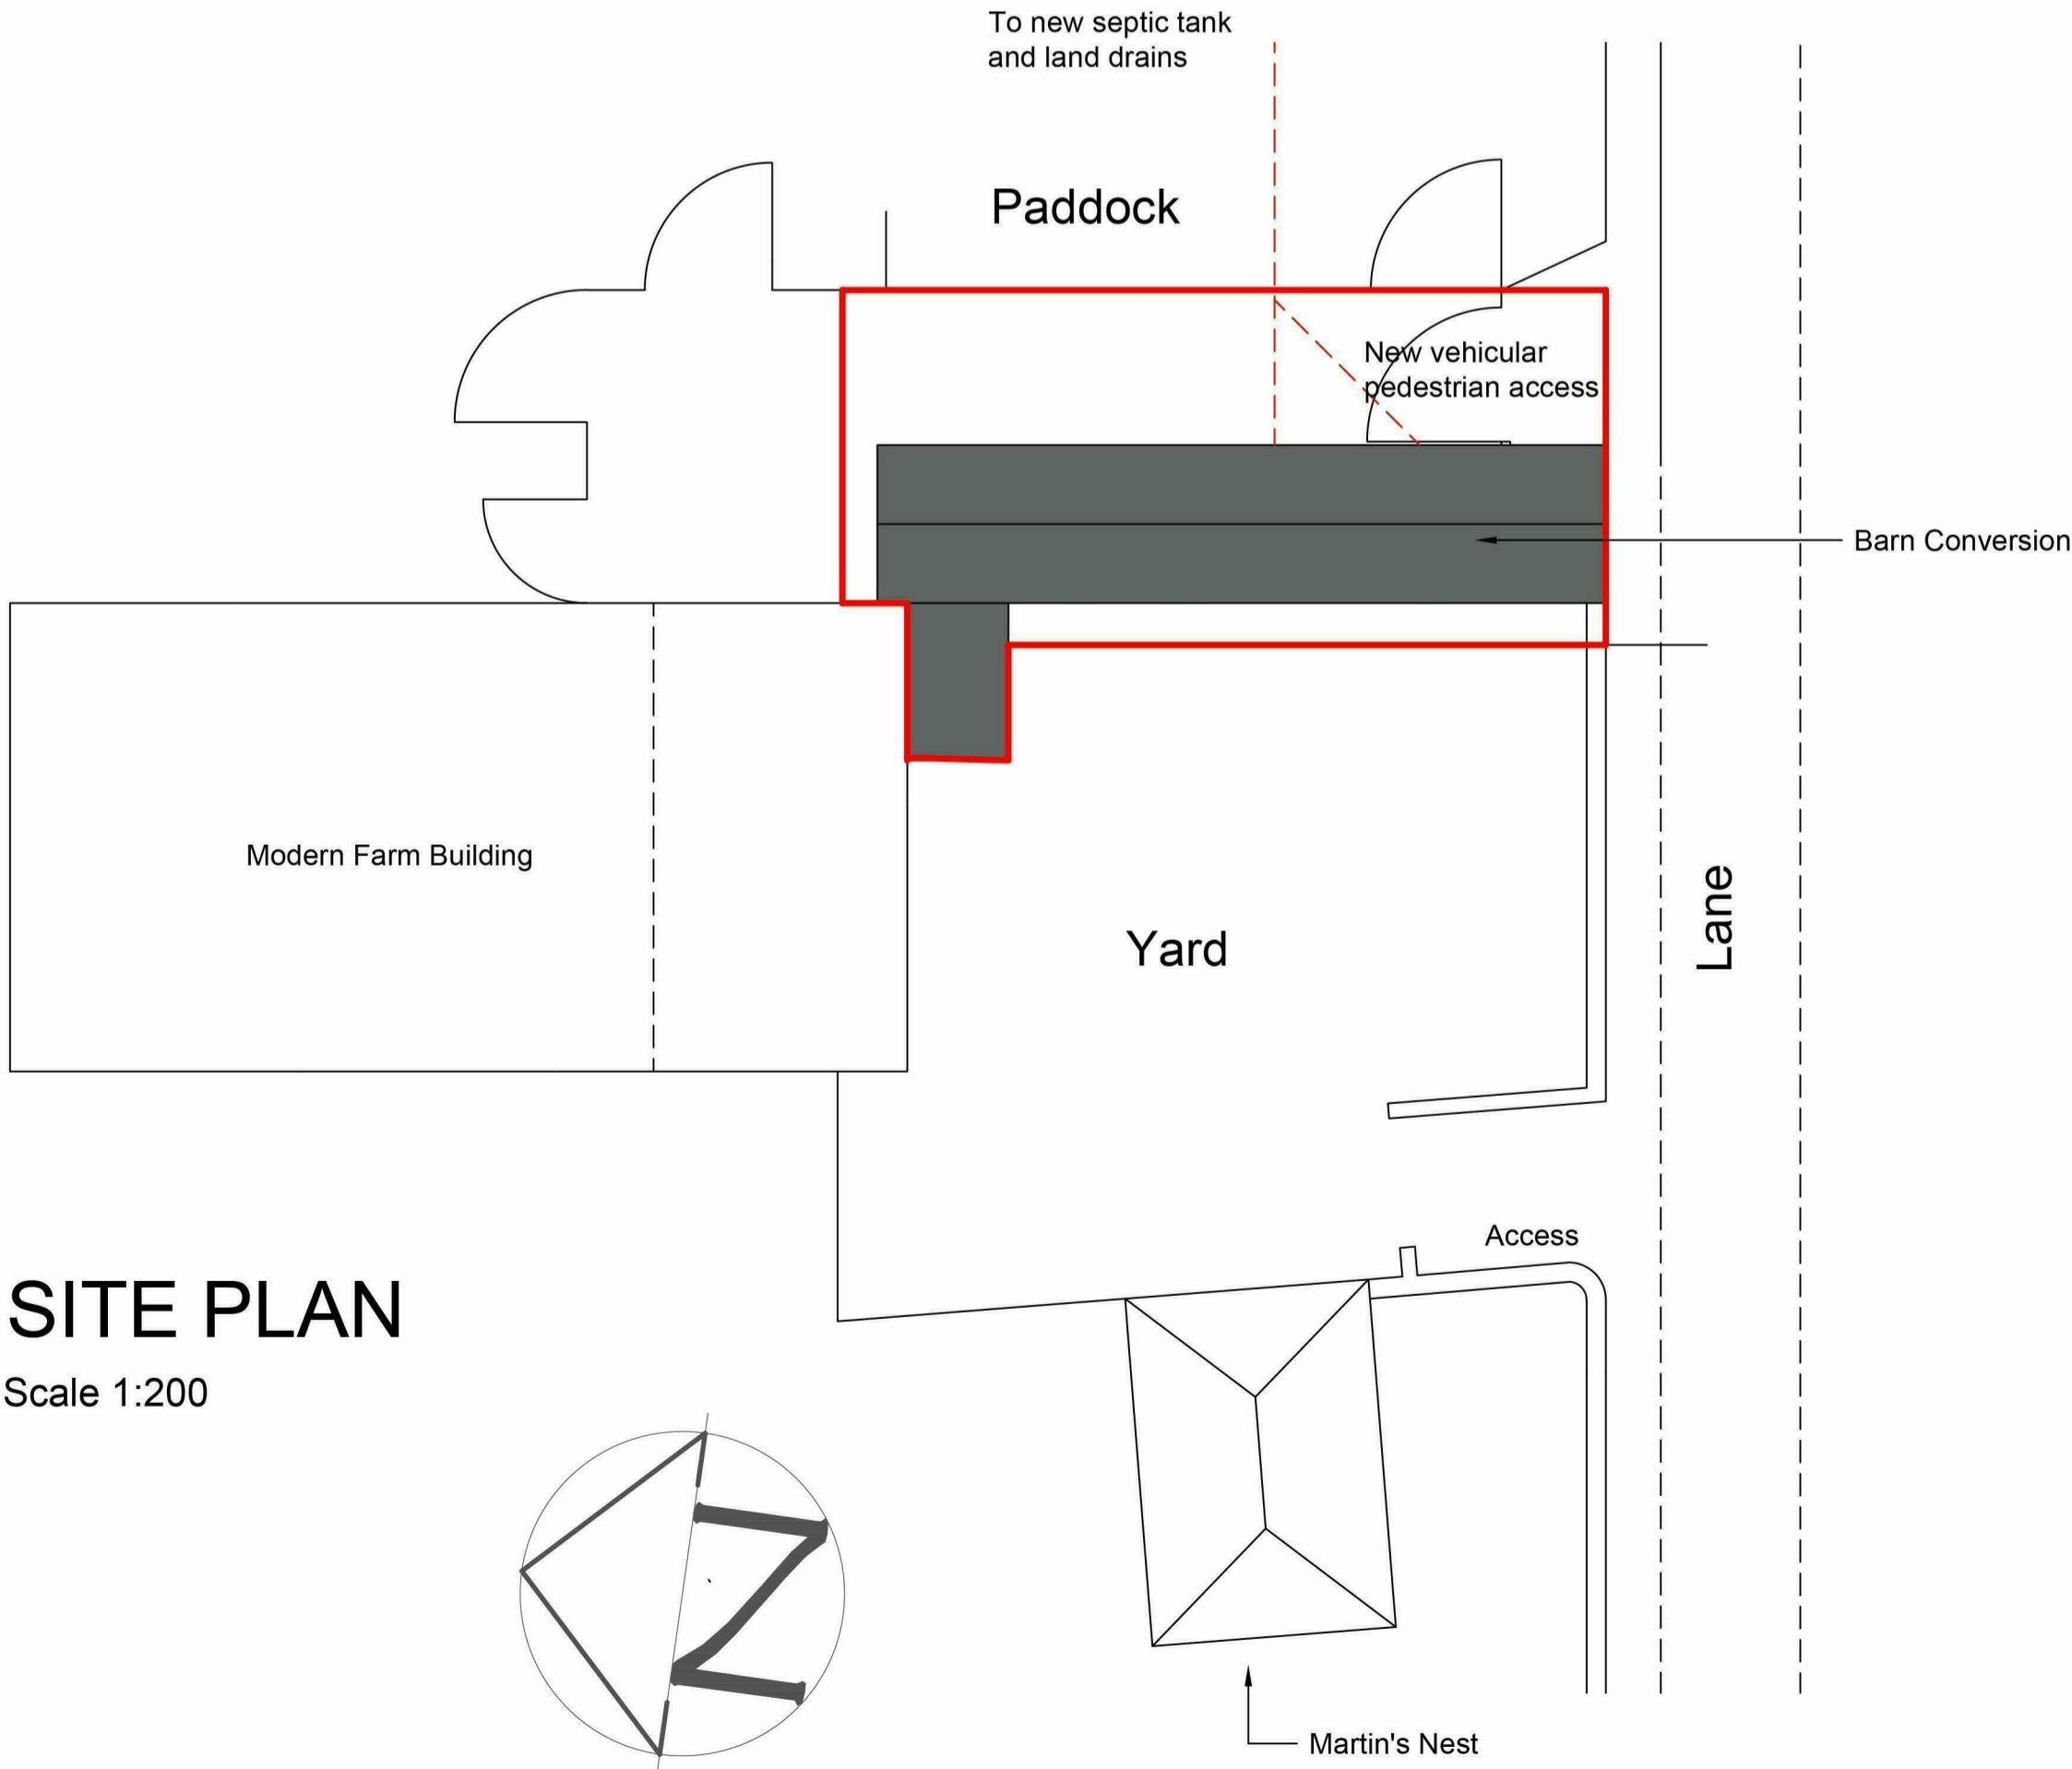

SITE PLAN  
Scale 1:200

**NOTES:**

This drawing is copyright and may not be reproduced either in part or in full without the prior written permission from Consulting Surveyors. All scale dimensions taken from this drawing are to be verified on site.

Materials and workmanship are to comply in all respects with current British Standard code of practice and Building Regulations.

The contractor is to check and verify all building and site dimensions, levels and sewer invert levels at connection points prior to commencement of works.

**IF IN DOUBT ASK. DO NOT SCALE.** This drawing must be read in conjunction with all other Architectural, Structural, Civil and Engineering drawings and specifications

|   |             |                   |                               |
|---|-------------|-------------------|-------------------------------|
| B   | Aug.20      | Amend Curtilage   | SA                            |
| Rev   | Date        | Details Of Issue  | Initials                      |
| Issue   |             |                   |                               |
| <b>SIMON ANGELL</b><br>Architectural and Planning Consultant<br>Orchard Cottage<br>Ashford Carbonell<br>Shropshire<br>SY8 4BX<br>Telephone : 01584 831424<br>Mobile : 07855864403 |             |                   |                               |
| Client Mrs J Elderkin   |             |                   |                               |
| Project Barn Conversion at Martin's Nest<br>Puddleston Leominster Herefordshire HR6 0QY   |             |                   |                               |
| Title Proposed  |             |                   |                               |
| Drawn<br>SA   | Checked:    | Date:<br>June 20  | Scale (at A1)<br>1:50 / 1:100 |
| Drg no.<br>538/20/2   | Project no. | Revision No.<br>B |                               |