


EAST AND WEST ELEVATIONS AS EXISTING To No.8

CANTERBURY AVENUE TUPSLEY, HEREFORD FOR MR
M. CROUDACE

SCALE 1:50

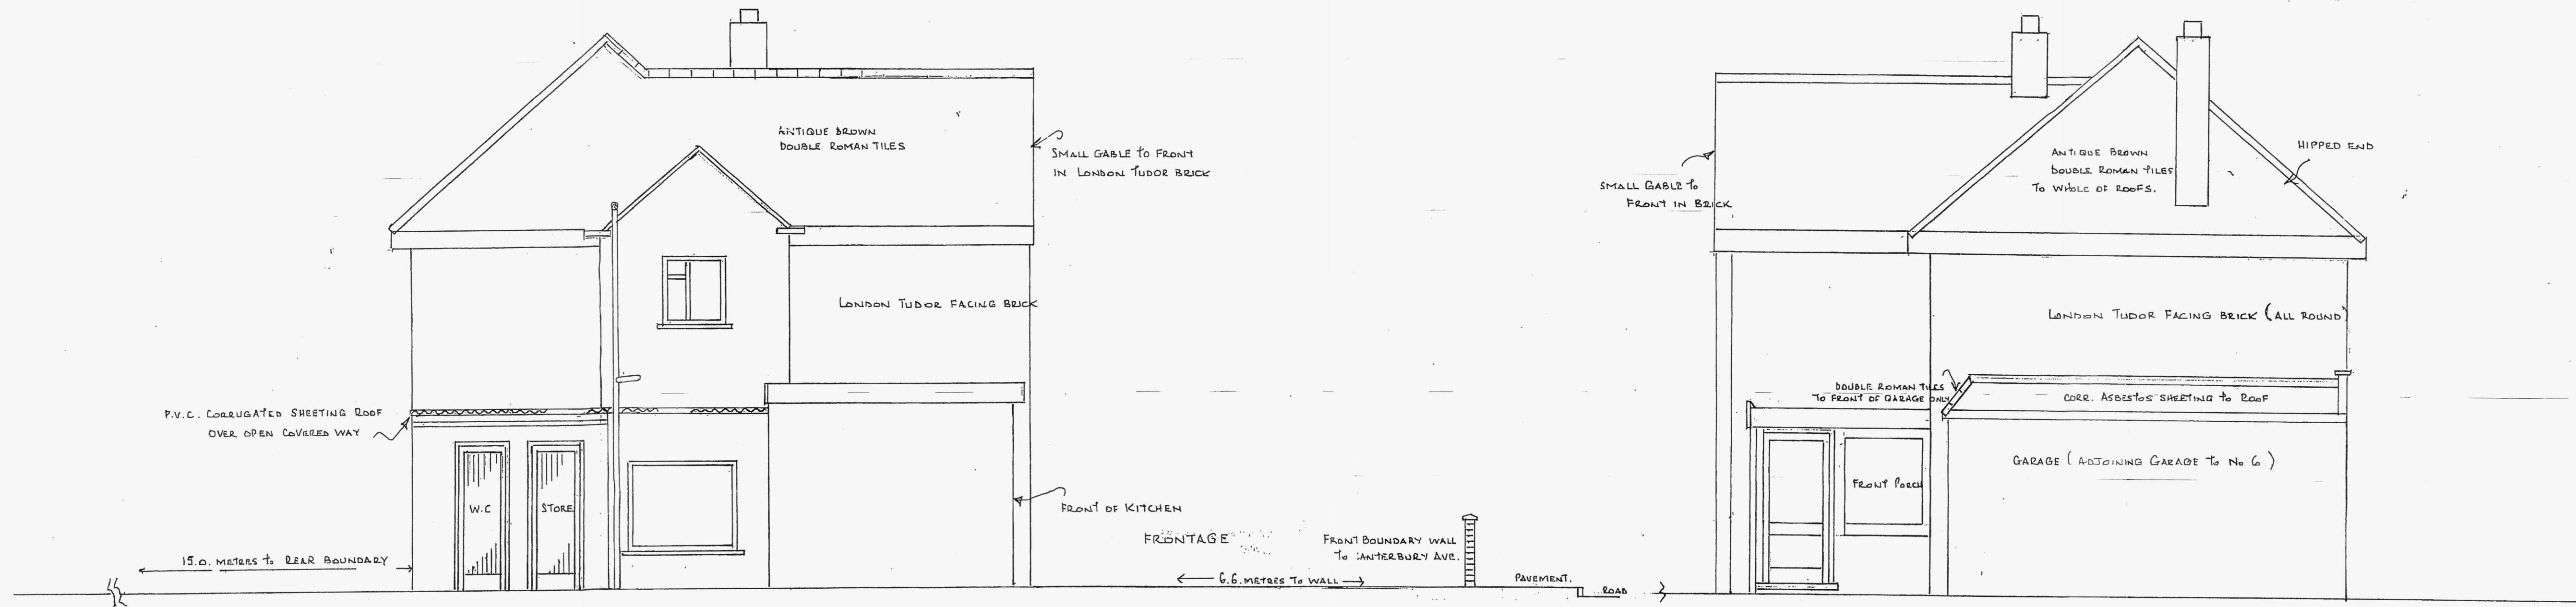

WEST ELEVATION AS EXISTING (FACING No. 10 CANTERBURY AVE.)

EAST ELEVATION AS EXISTING (FACING No. 6)

SCALE 1:50