



NW 06 / 2991 / F

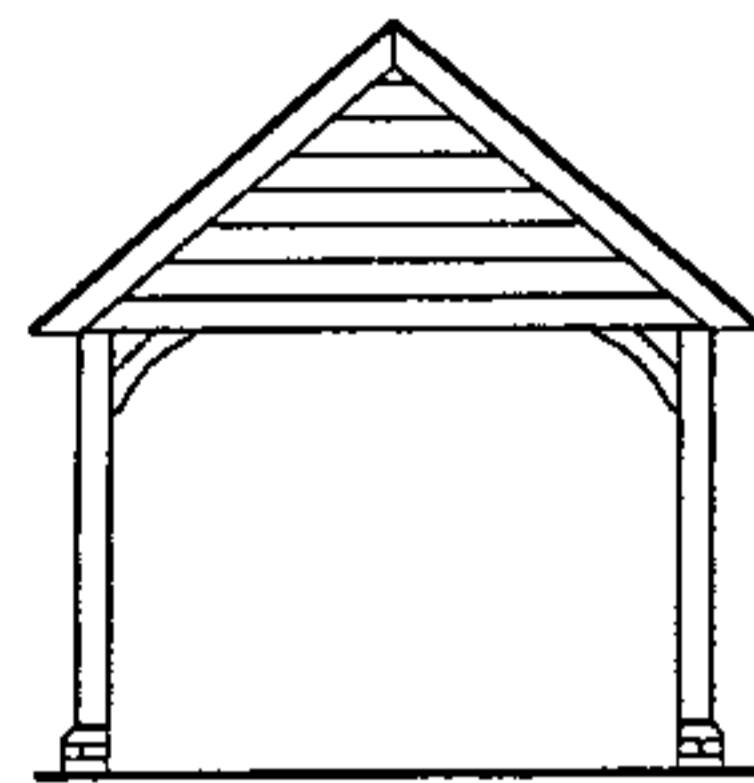


FRONT ELEVATION


3.595

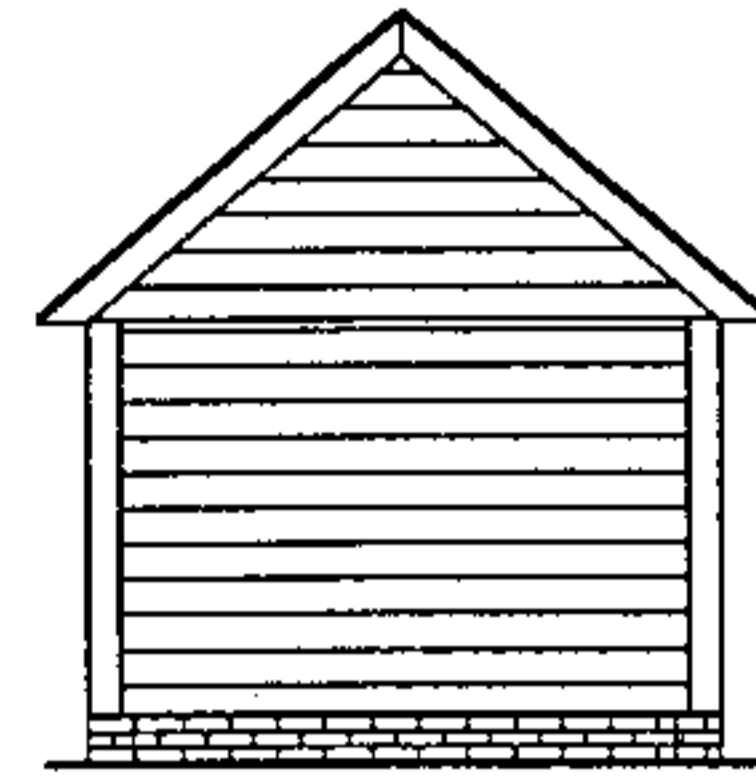


REAR ELEVATION

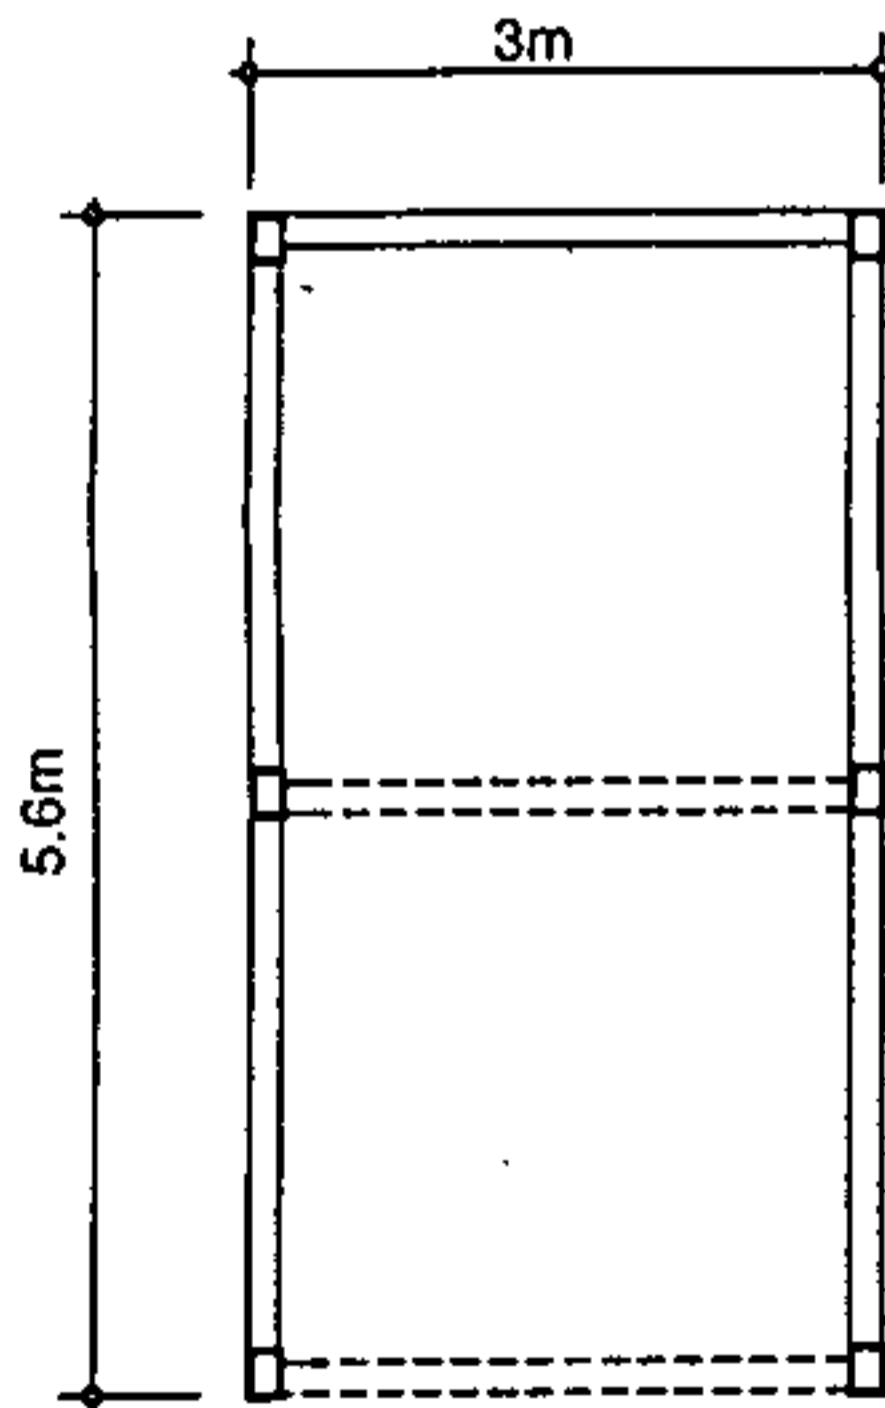

FLOOR PLAN

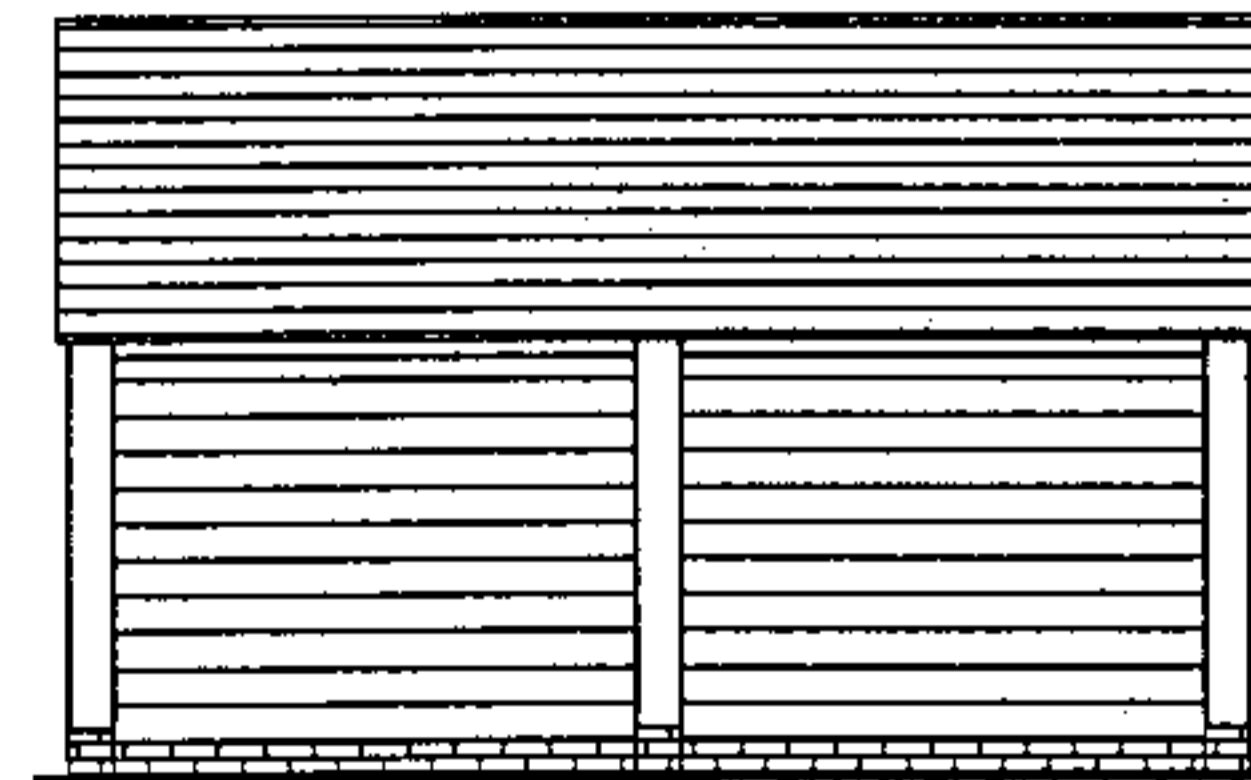

SIDE ELEVATION

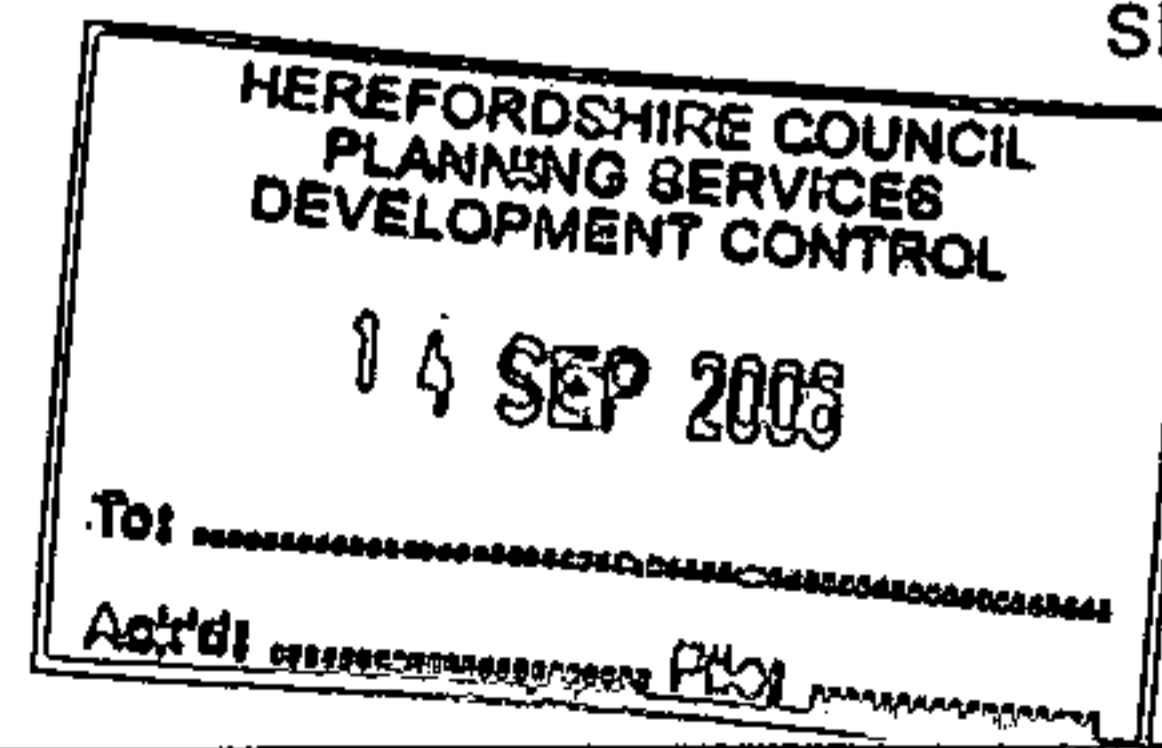

PROPOSED:  
2 Bay Cartshed

FOR: PLOTS 1 & 2

"WOODCOTE"  
AT: BACK LANE  
WEOBLEY

TYPE 1.2 SCALE: 1:100

DATE: March 2006

Notes:

Roof : clay tiles

Walls : Feather edge weather boarded panels

Structure : Traditionally jointed & pegged oak frame

Plinth : Brickwork