


S / 113000 / F 1

S / 113001 / L 1

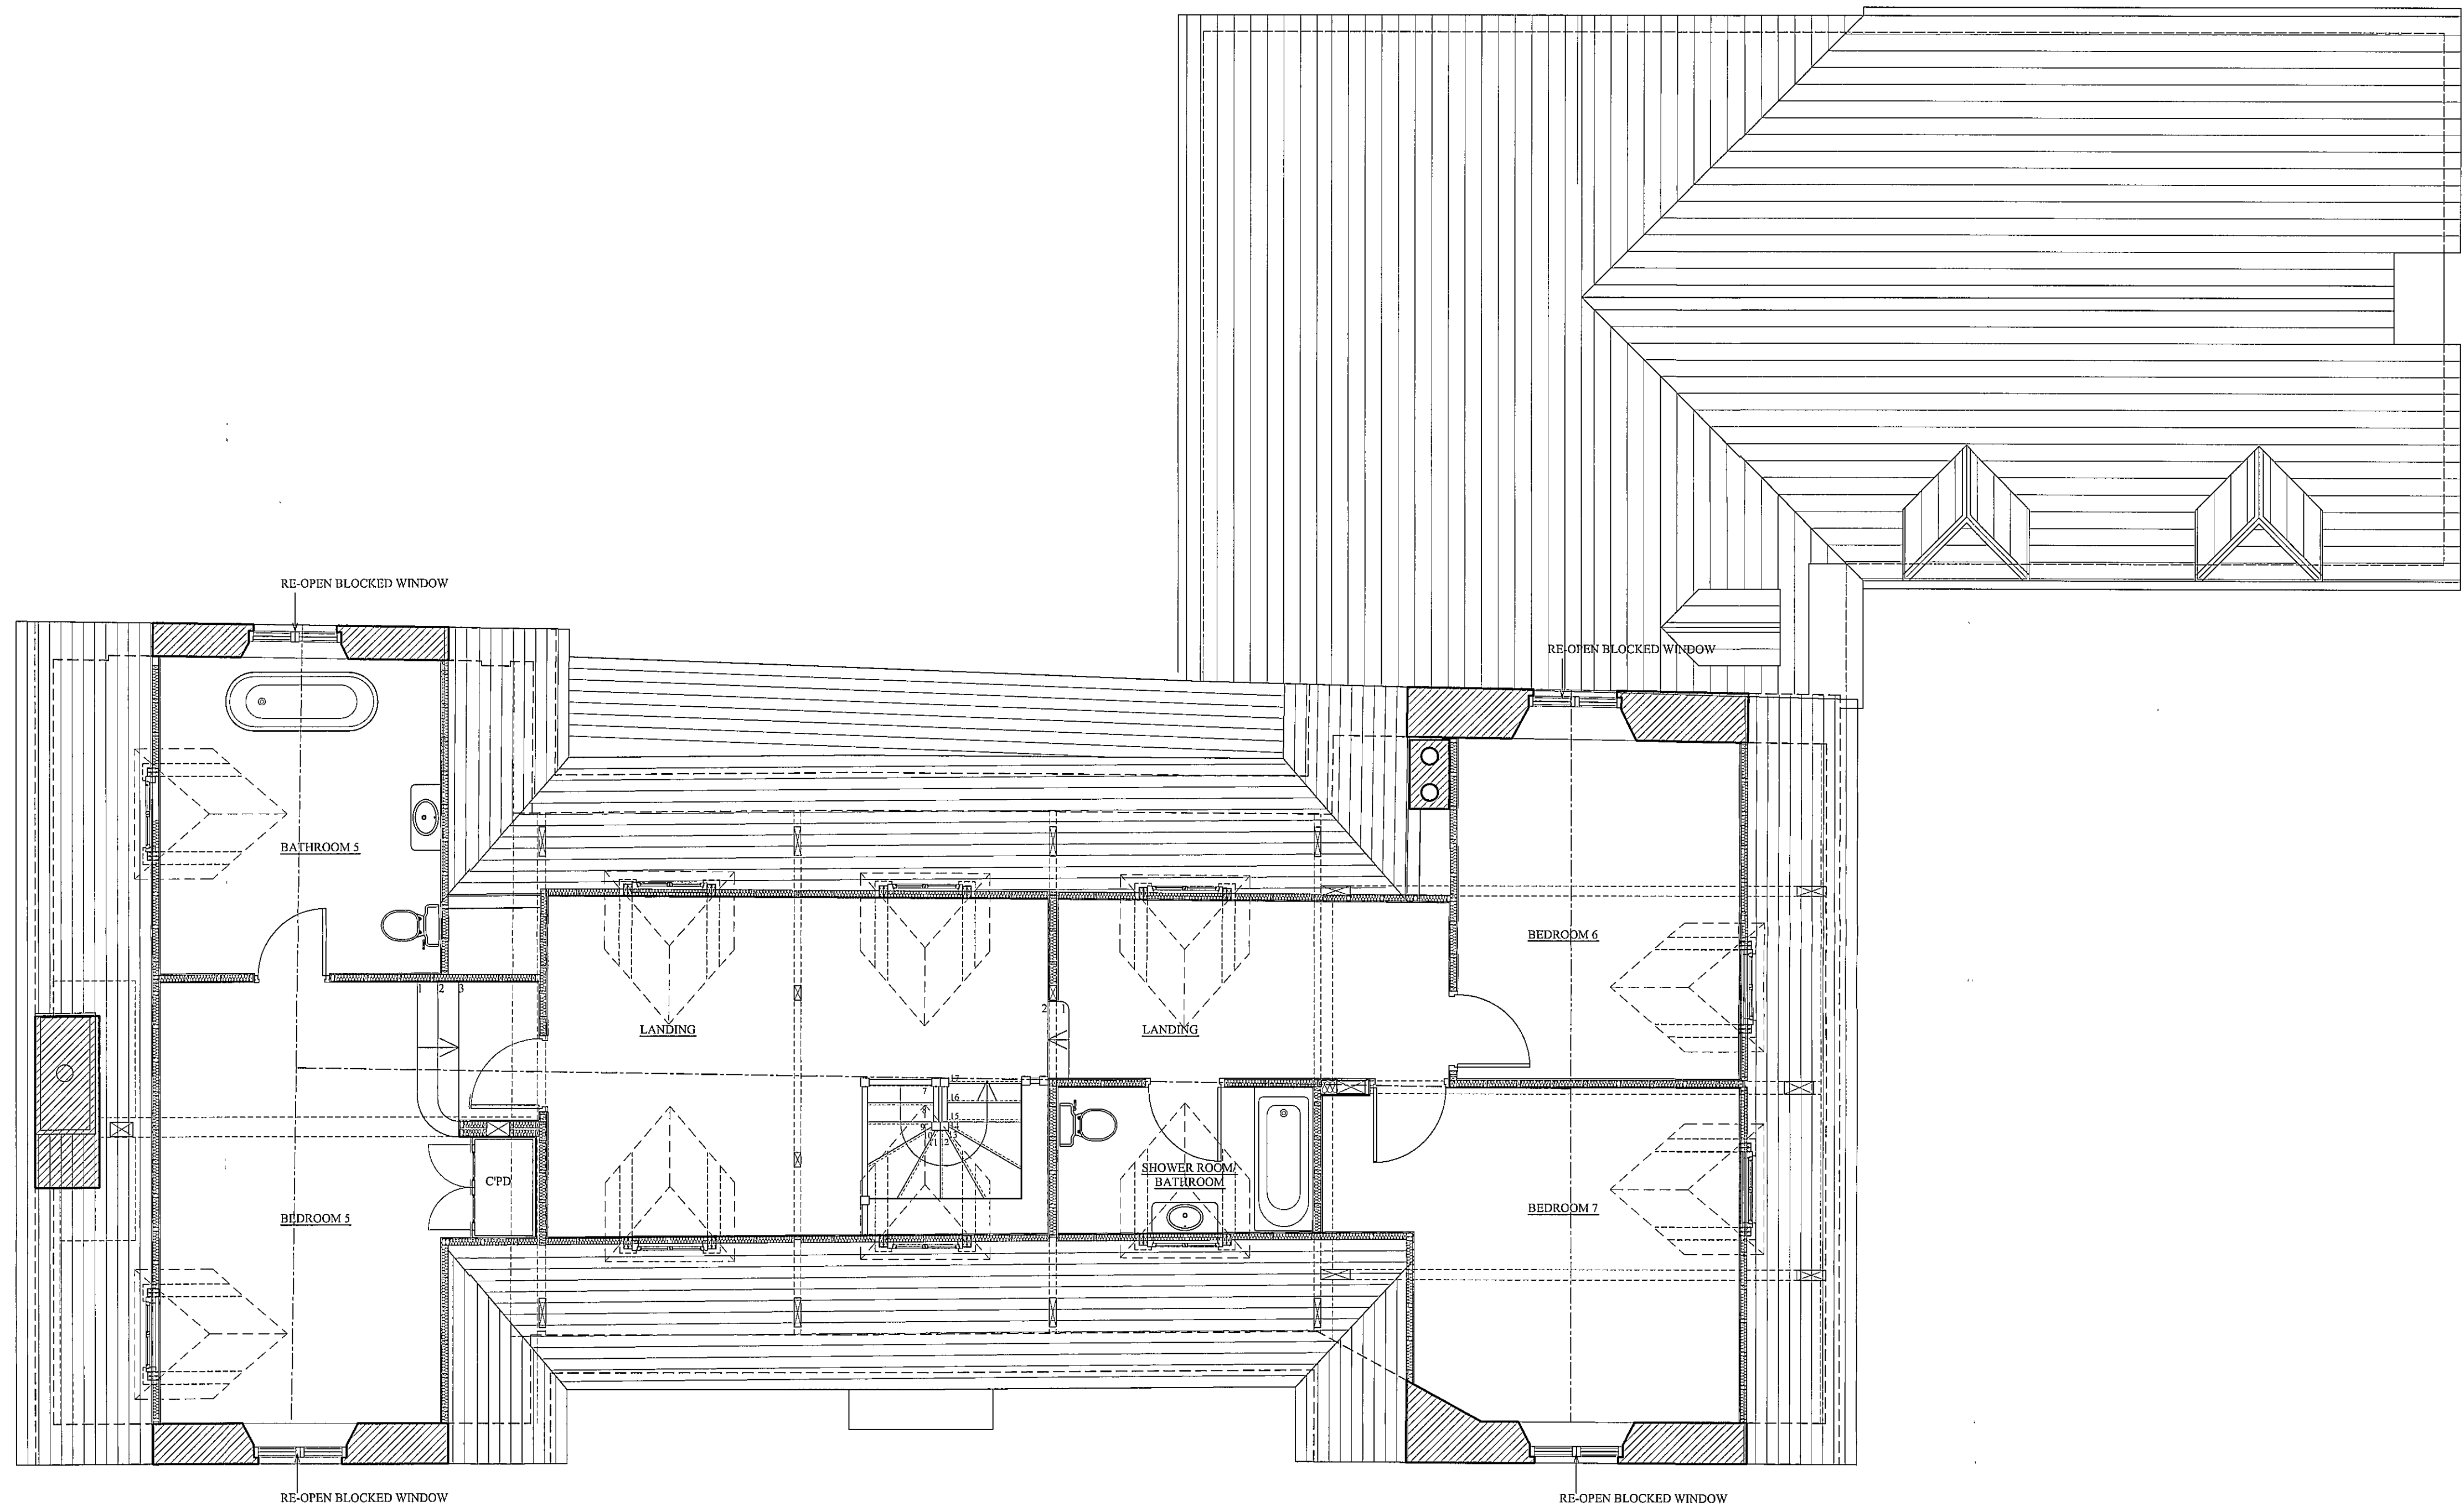


Revision	Date	Notes

Check all dimensions carefully on site and report any discrepancies
Do not scale from this drawing

PENCOYD MANOR

UKP SCANNED

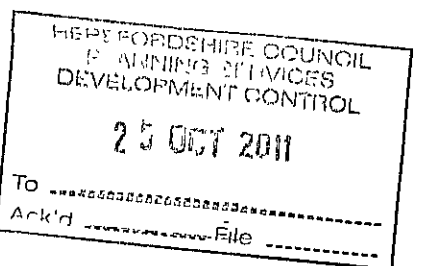

CRAIG HAMILTON ARCHITECTS LTD
COED MAWR FARM, HUNDRED HOUSE, WALES, LD1 5RP
T.01982 570491 F.01982 570492

DRAWING TITLE: ATTIC FLOOR PLAN AS PROPOSED
DRAWING No: AD03 REVISION: -
DATE: 12 October 2011 SCALE: 1:50 @ A1