


NOTES:
Do not scale from this drawing - responsibility is not accepted for errors made by others in scaling from this drawing.
All dimensions are to be checked on site prior to construction.
Any discrepancies are to be reported to Philip Hughes Associates for clarification.

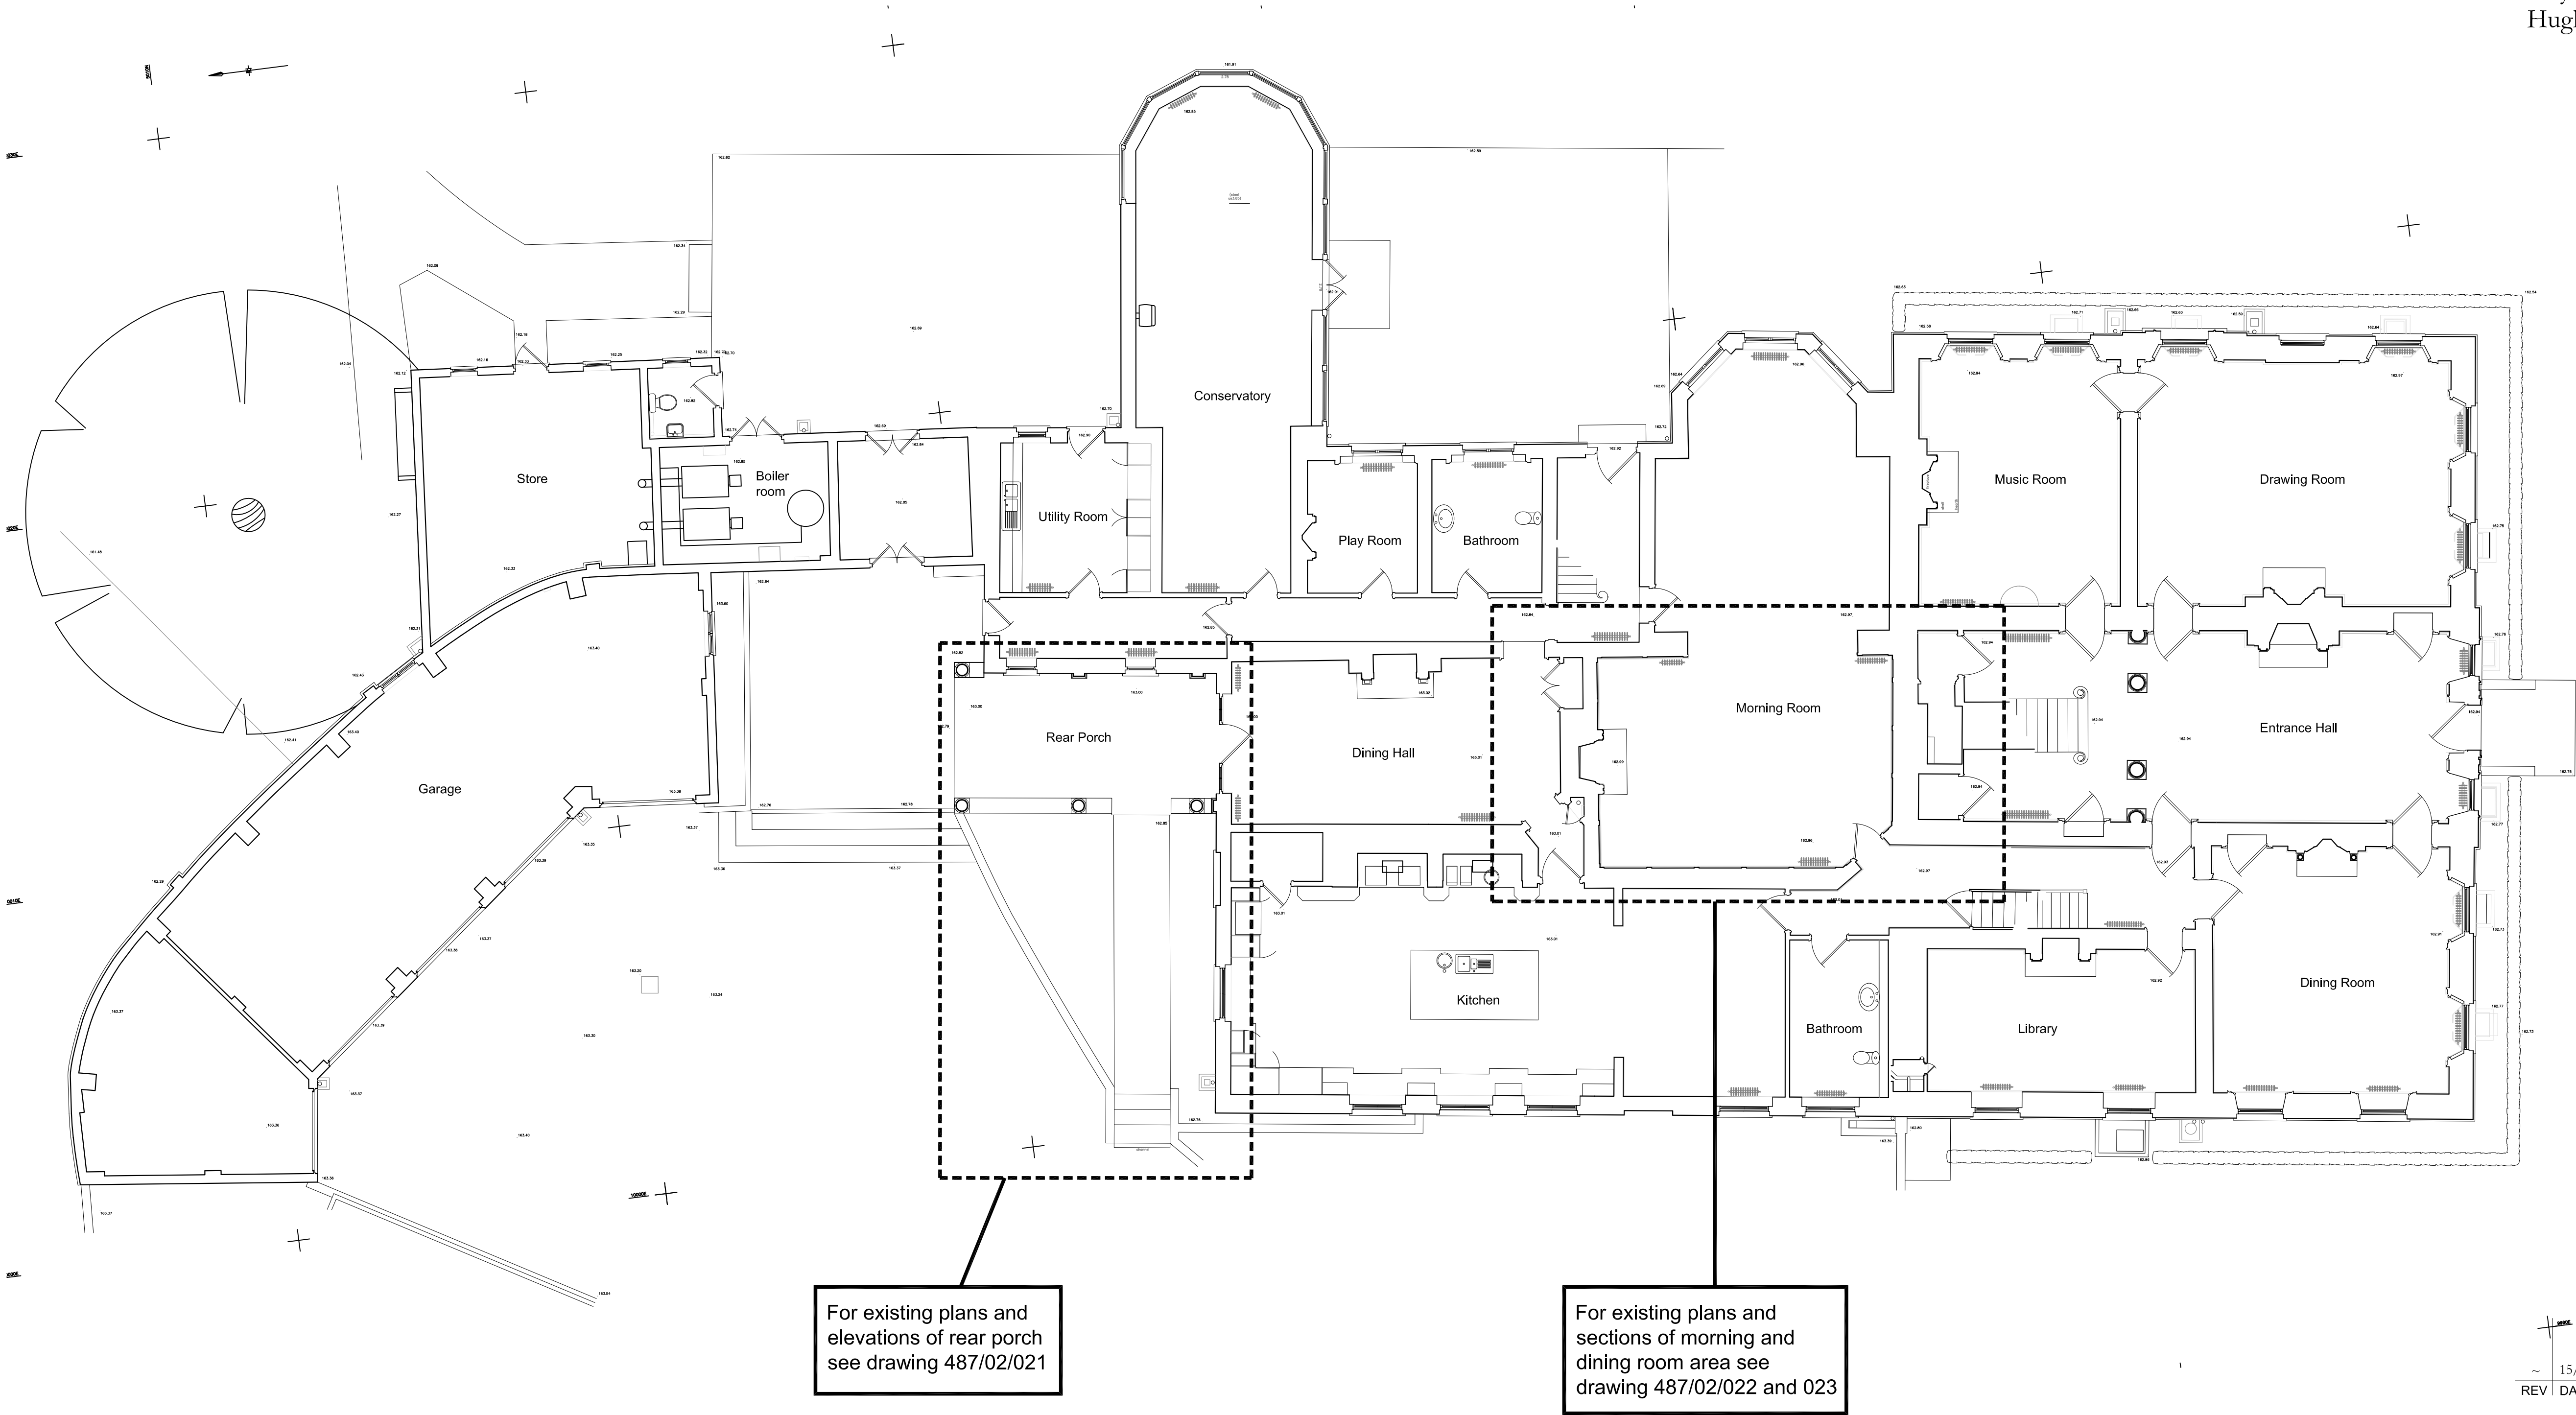

~	15/03/2019	First issue.	WLM
REV	DATE	NOTES	BY

JOB TITLE			
Brockhampton House			
Bringsty, Herefordshire			
DRAWING TITLE			
Ground Floor Plan			
As Existing			
JOB No	DWG No	REV	
487/02	012	~	
DRAWN BY	SCALE	DATE	
SK	1:100 at A1	Mar 2019	

