

NOTES:




The copyright © of this drawing is vested in the Architect and must not be copied or reproduced without consent.

All Contractors must visit the site and be responsible for taking and checking dimensions relative to their work. Sutton and Wilkinson Chartered Architects to be advised of any variation between drawings and site conditions.

DO NOT SCALE OFF THIS DRAWING... IF IN DOUBT ASK


MATERIALS LEGEND:

- ① Forticrete Anstone Standard Black Old Weathered Stone walling
- ② Render - Colour Off White
- ③ UPVC Double Glazed Windows - Colour Gunmetal Grey
- ④ Steel Core GRP Door
- ⑤ Marley Modern Interlocking Concrete Roof Tiles - Colour Slate Grey
- ⑥ UPVC Rainwater Gutters & Down Pipes - Colour Gunmetal Grey

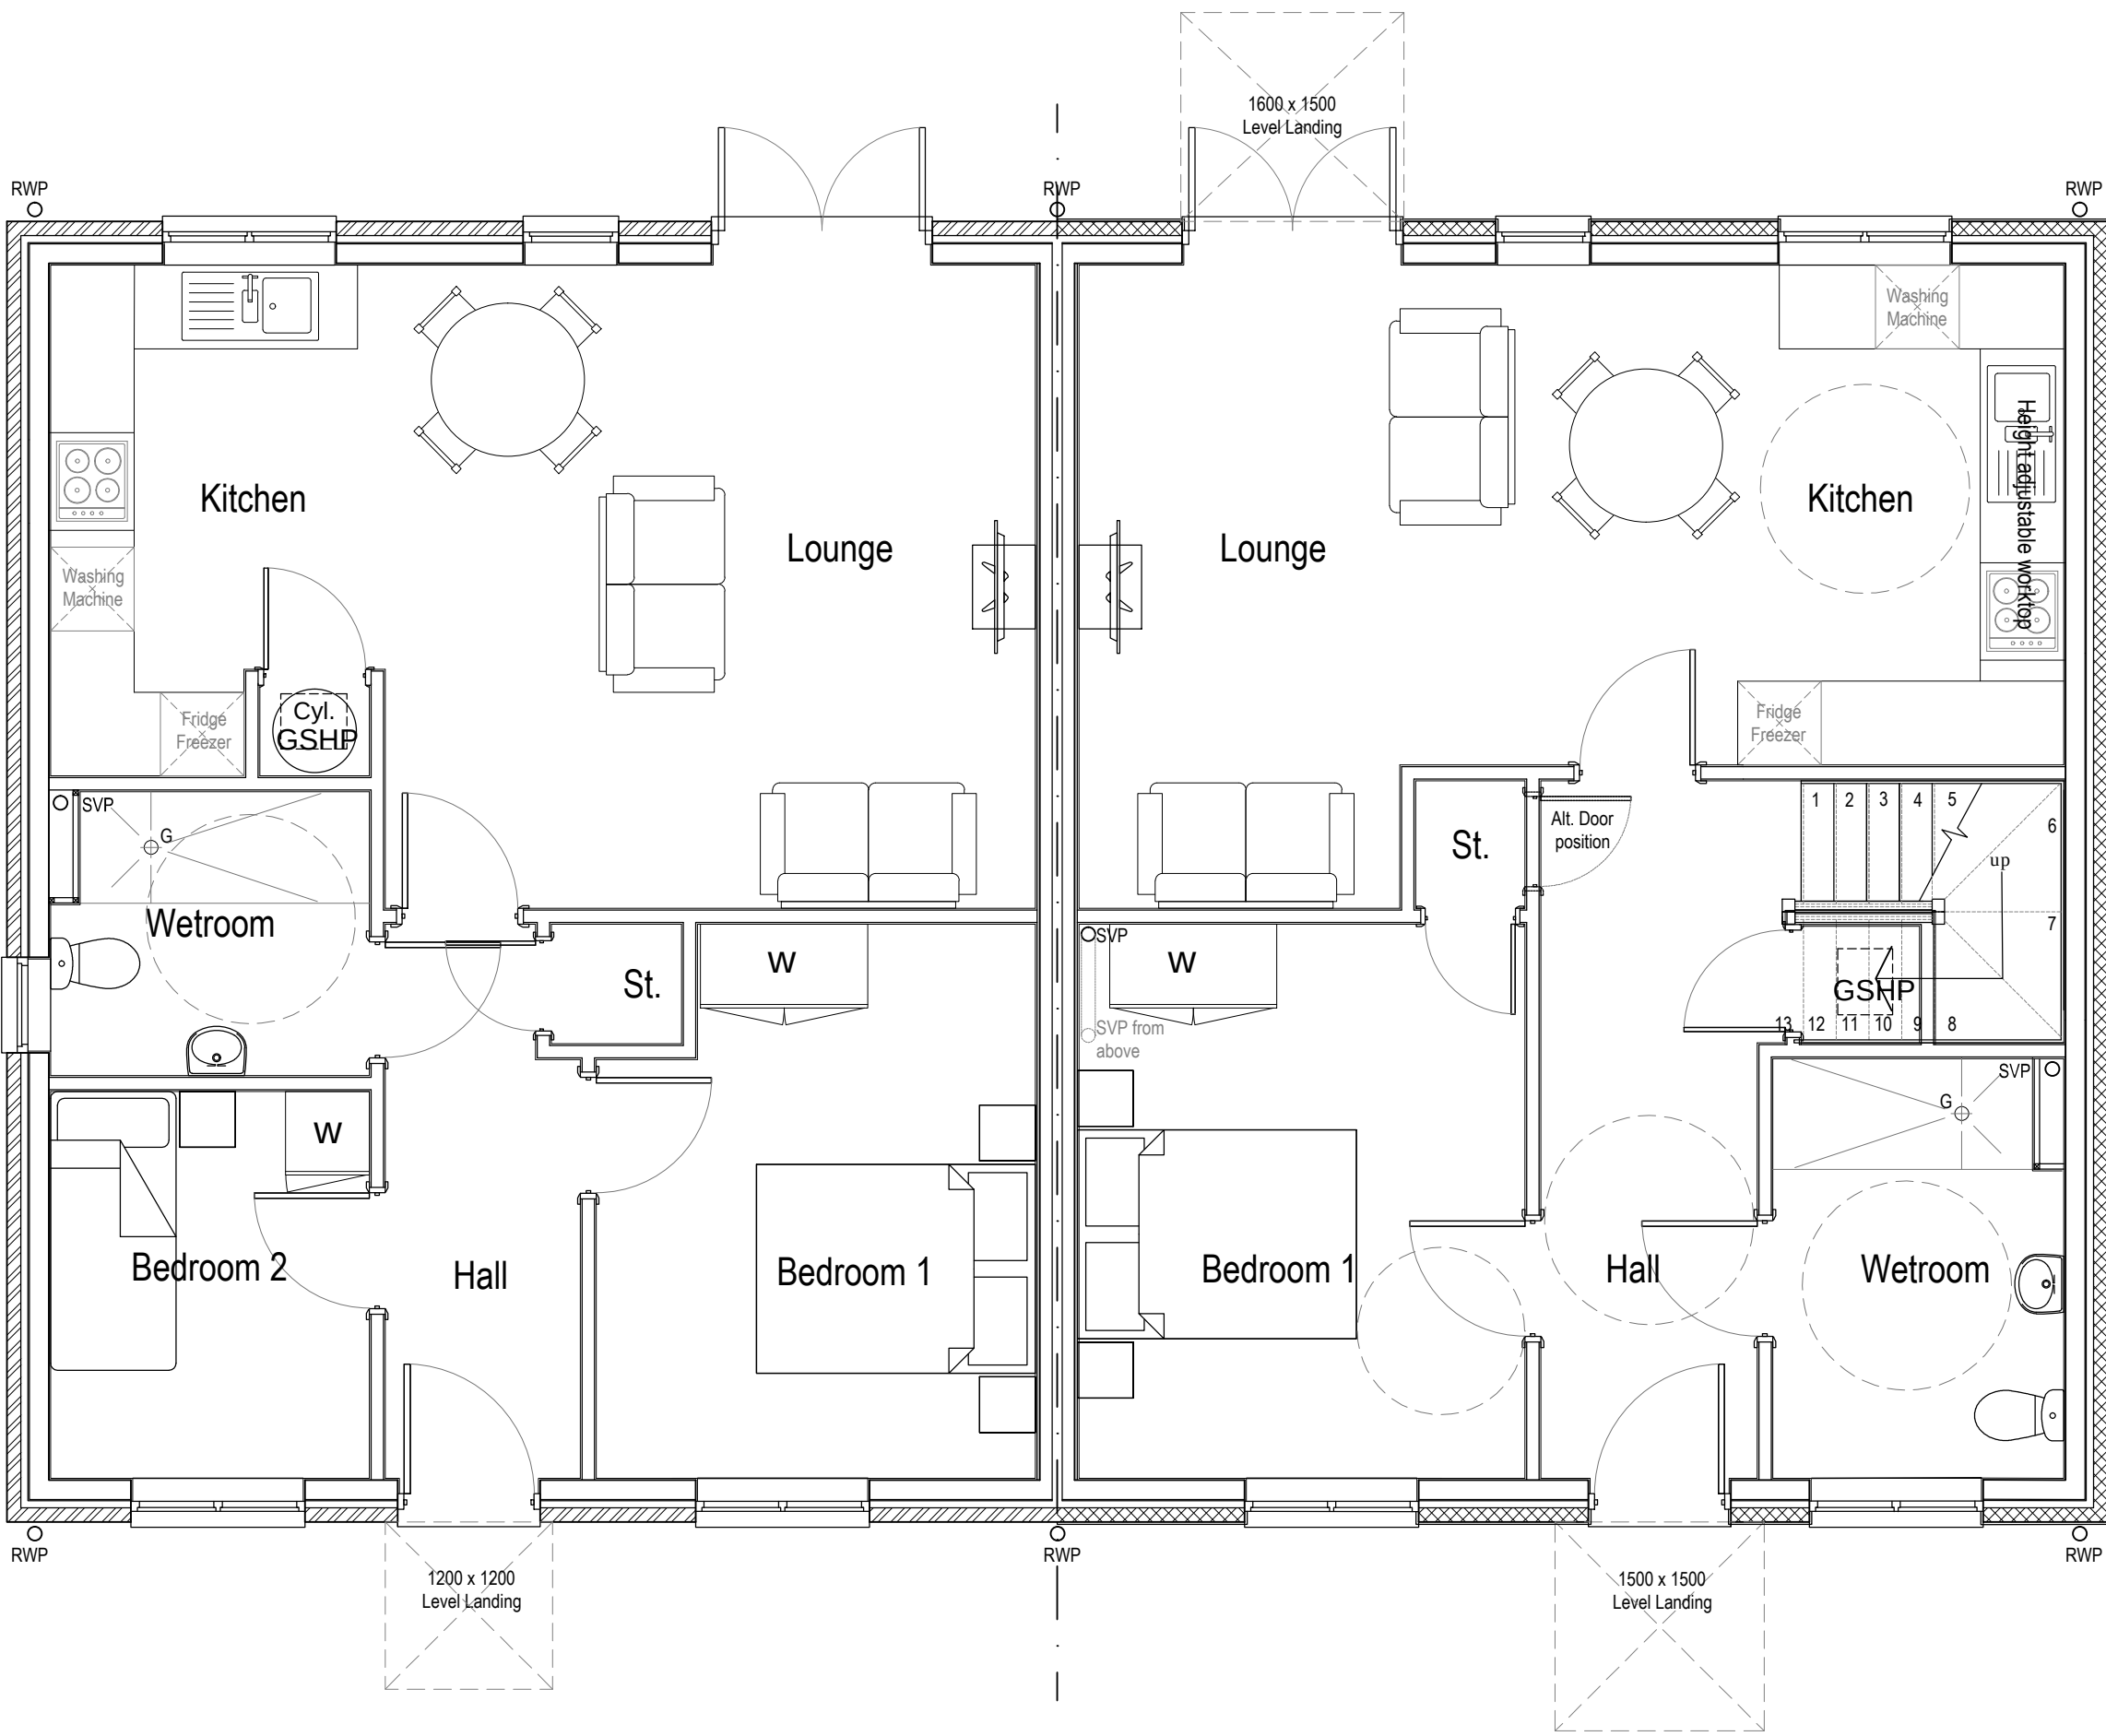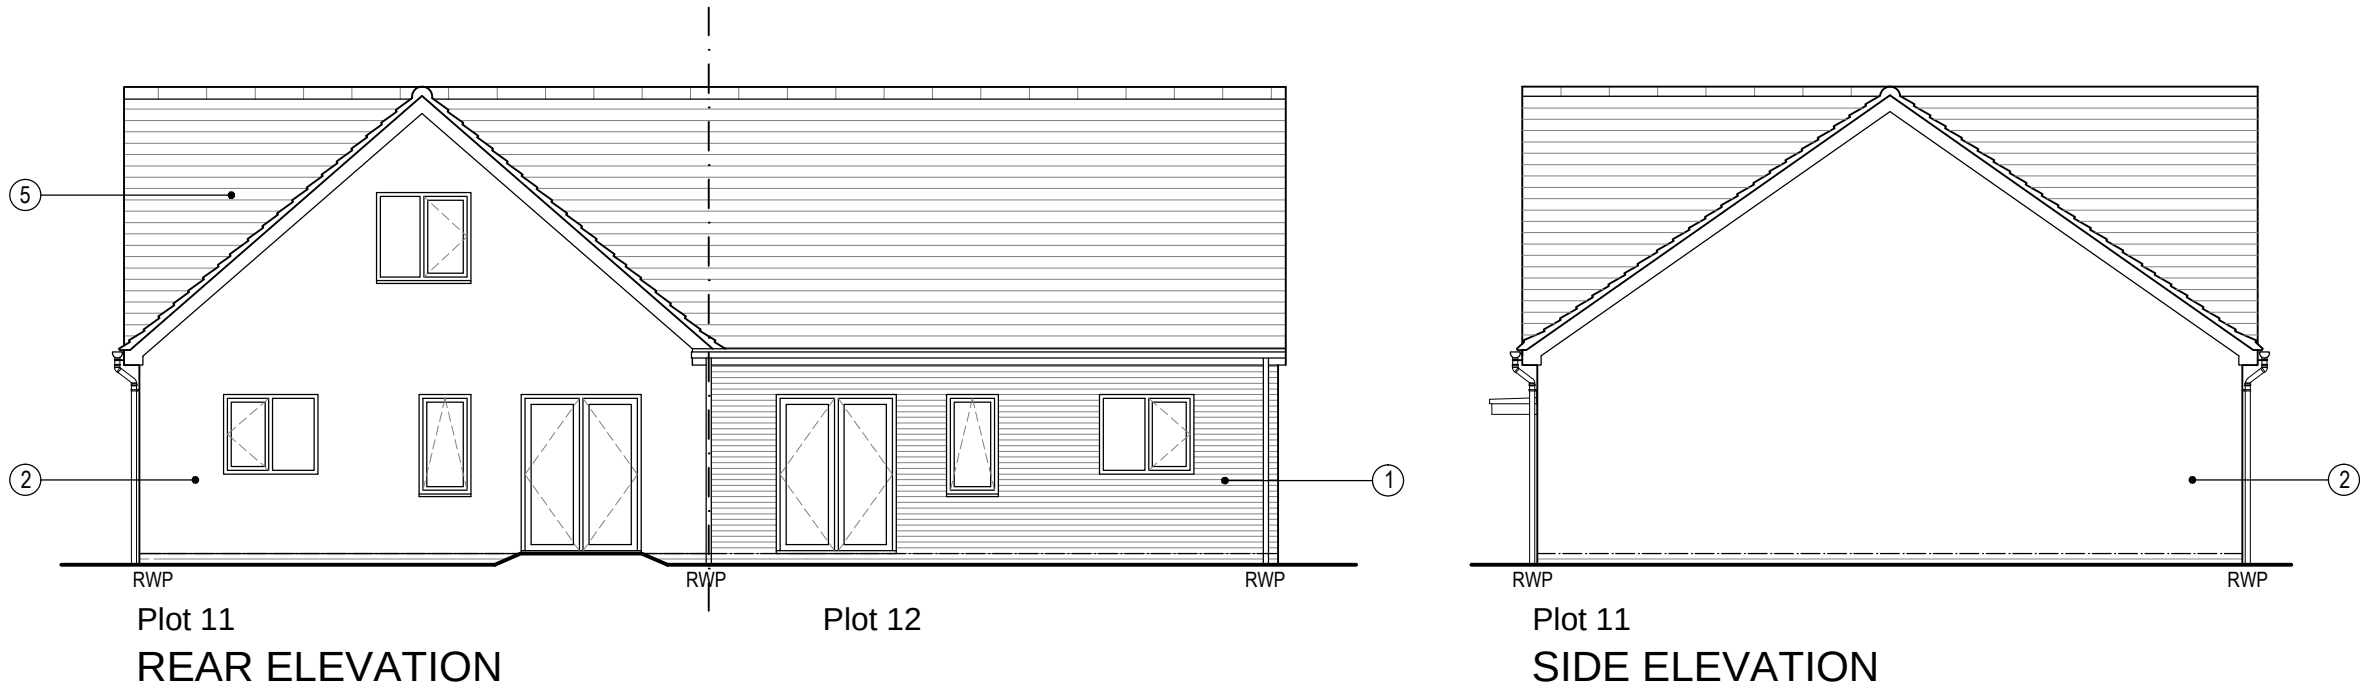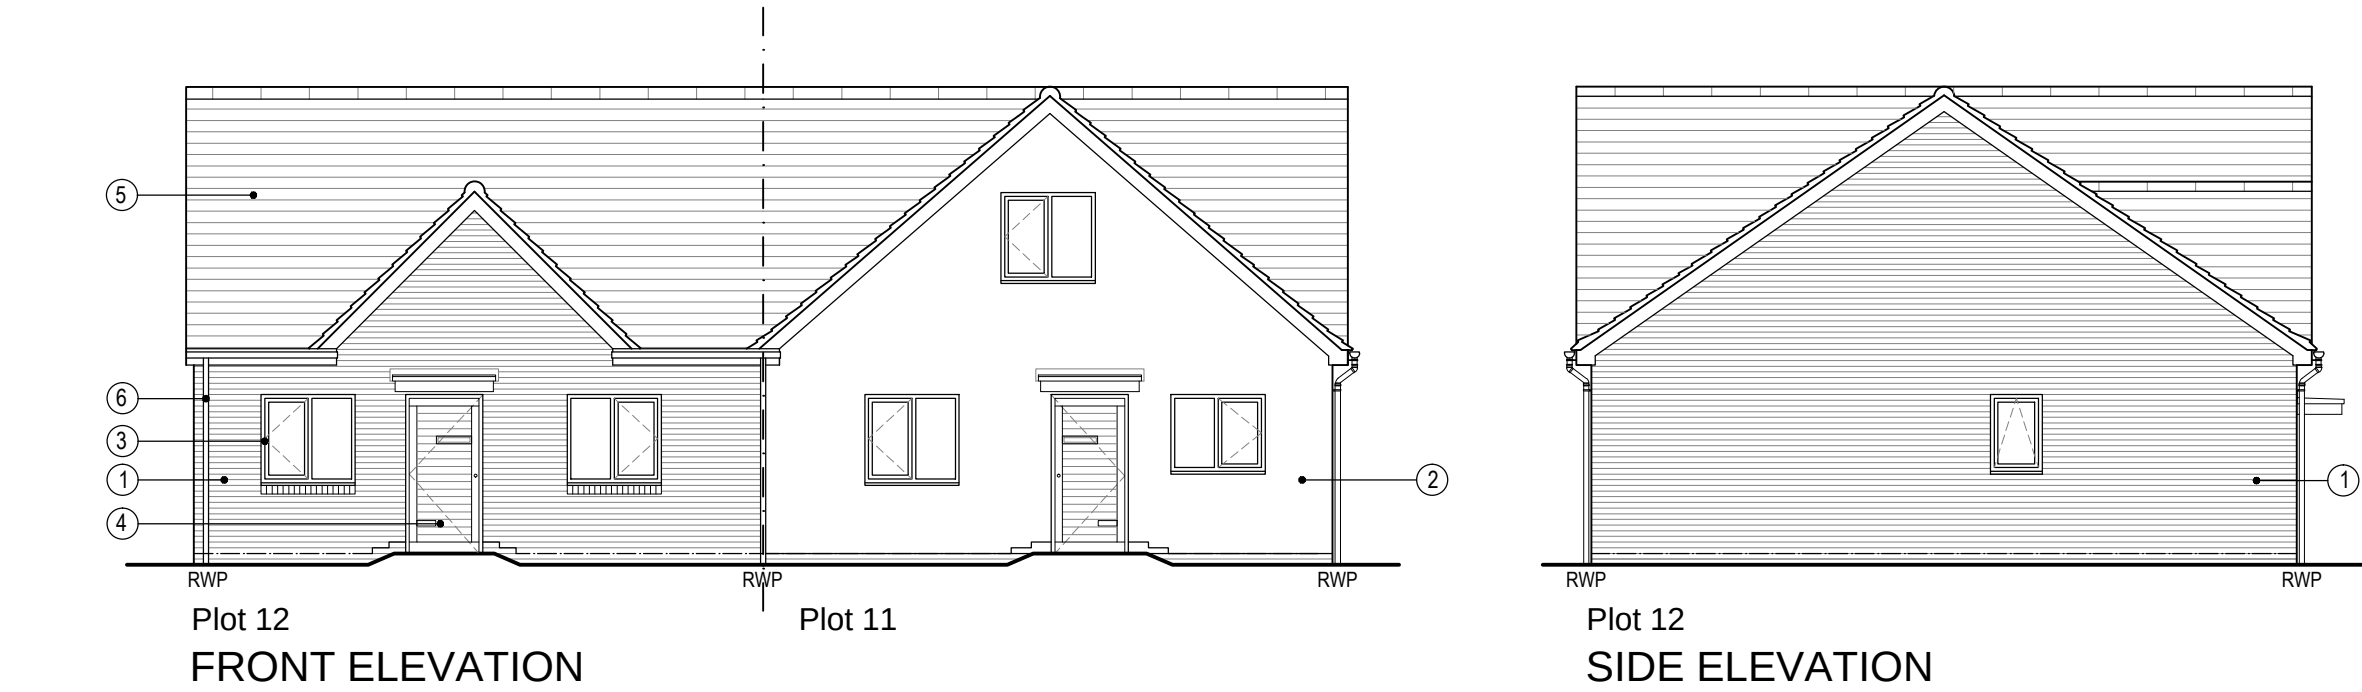


Plot 12
GROUND FLOOR PLAN

Plot 11
PART M4(3)

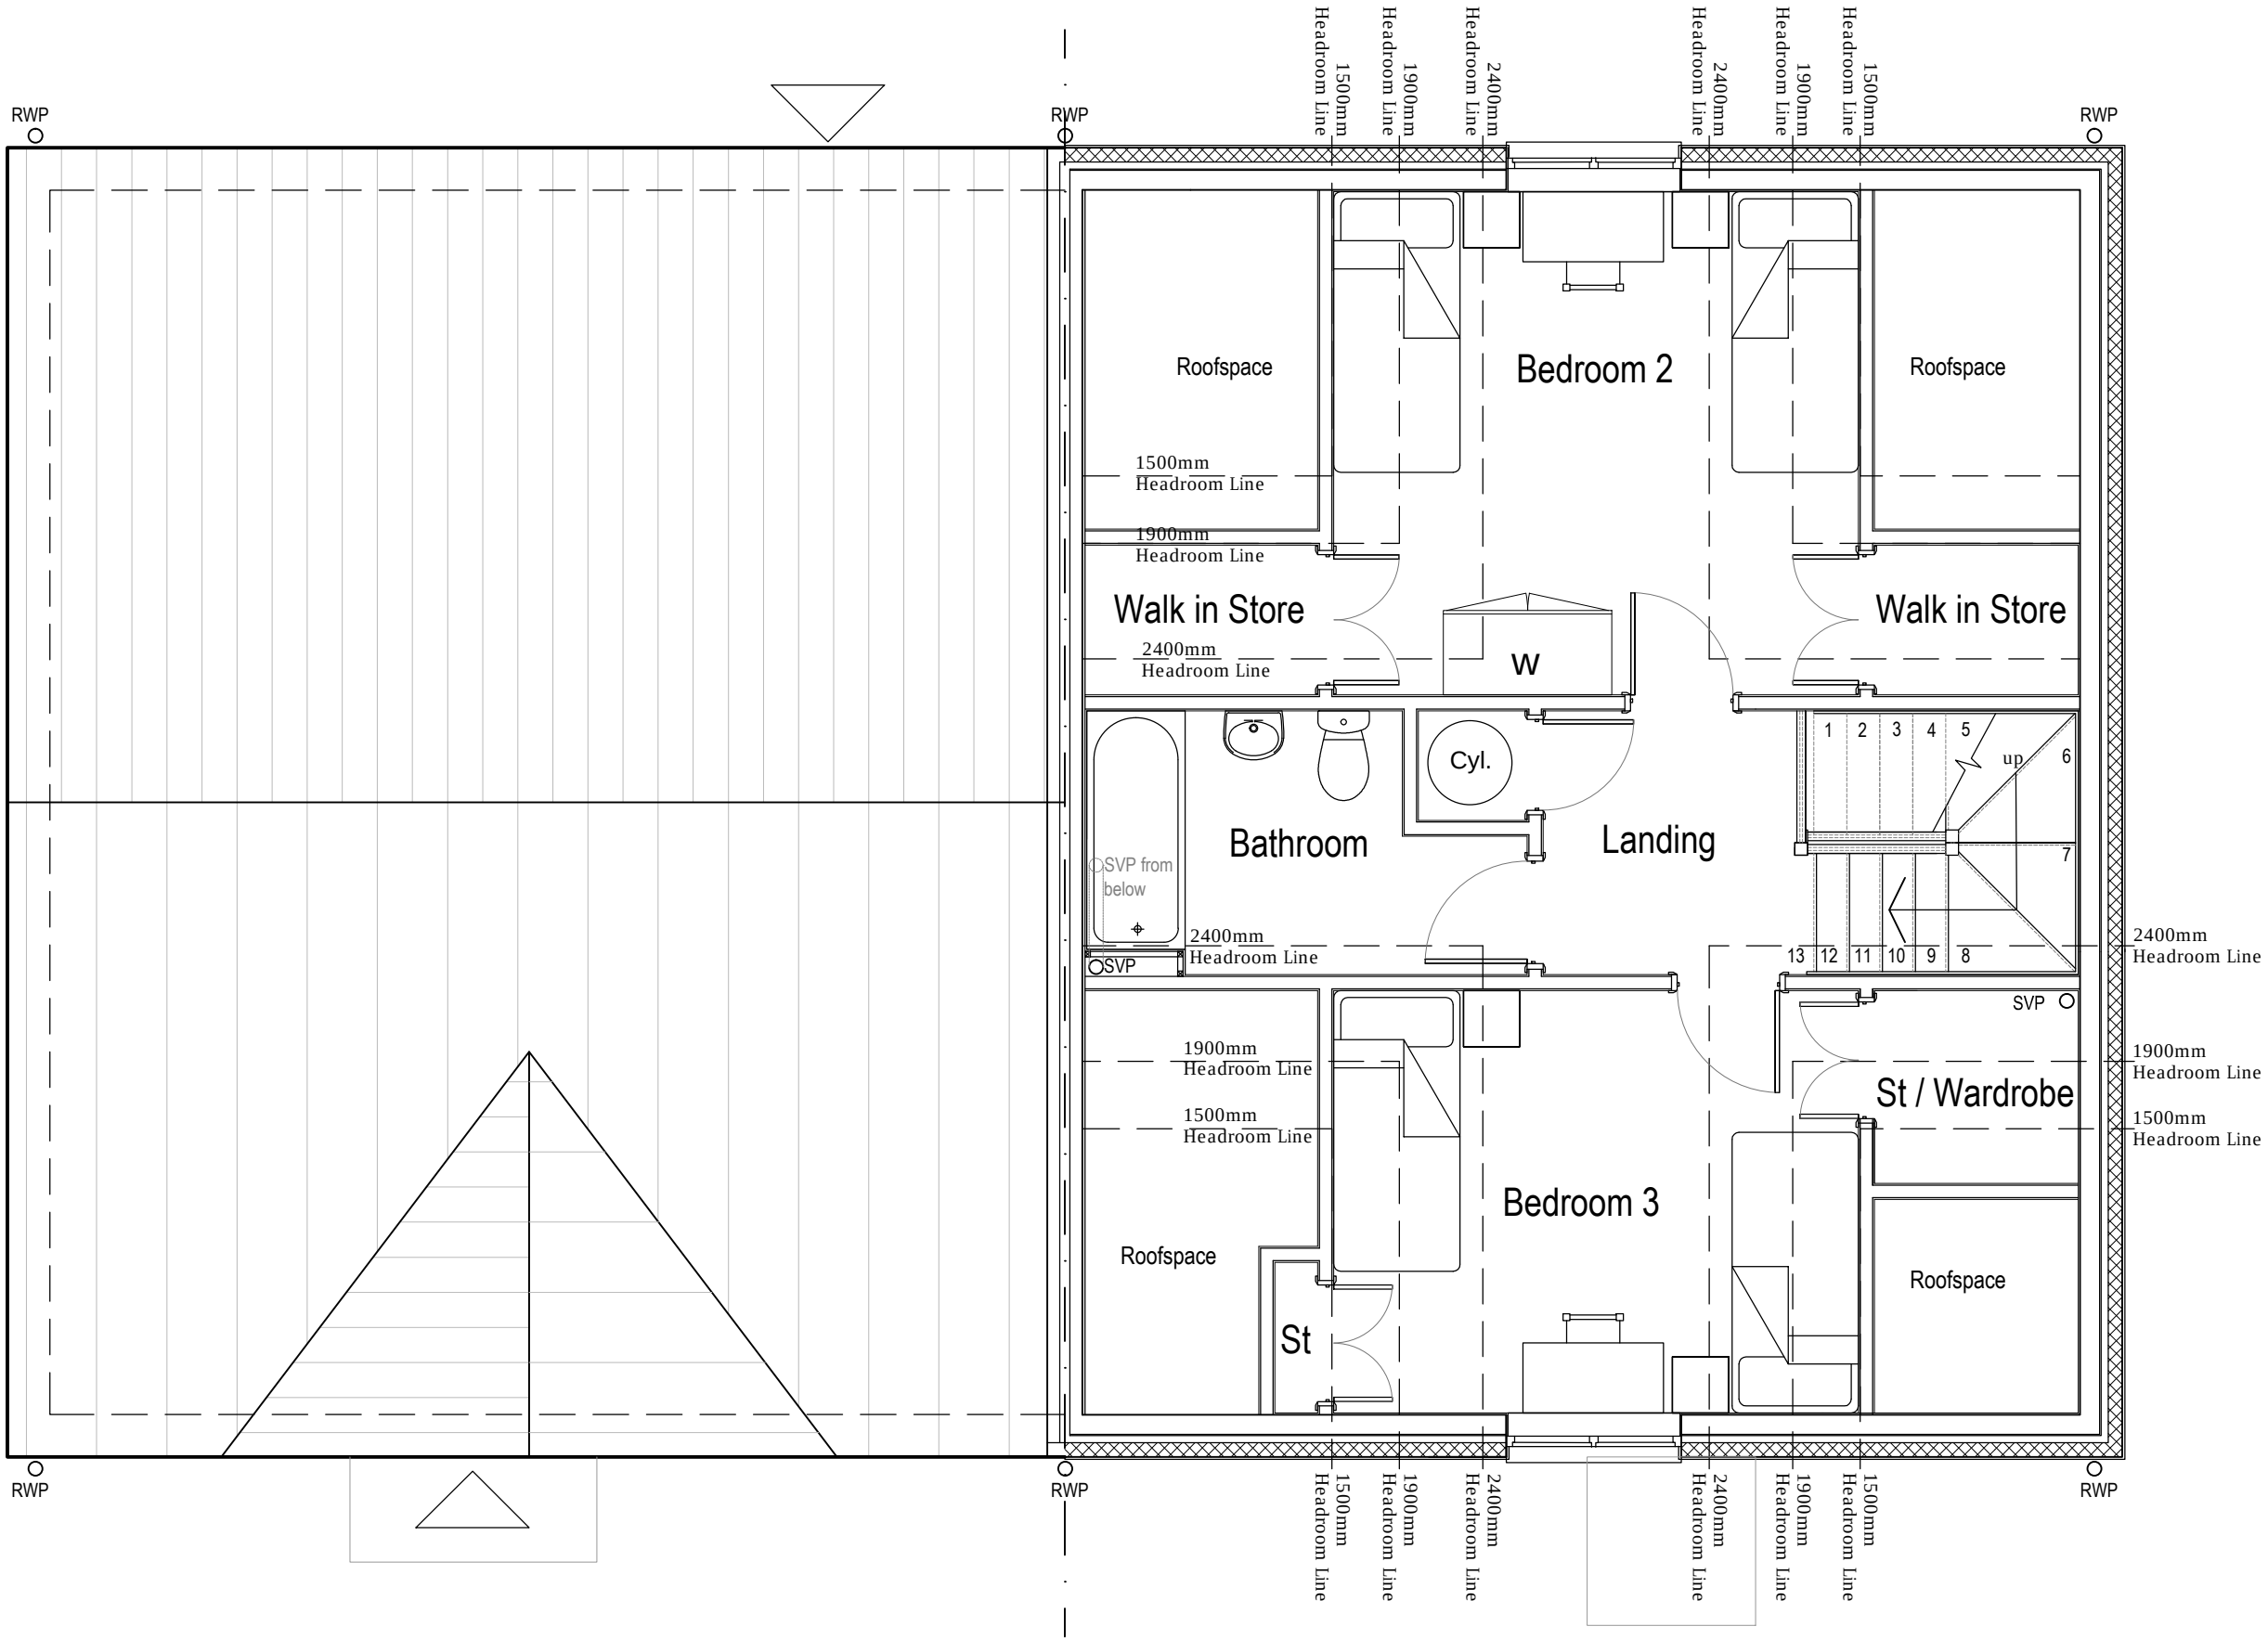

Plot 12
FIRST FLOOR PLAN

Plot 11
PART M4(1)

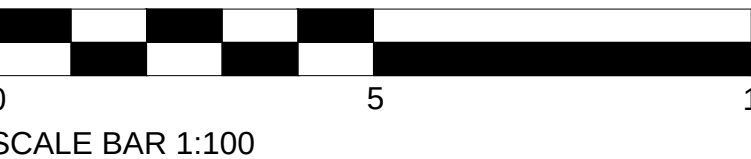

Speller
Metcalf

REV.	AMENDMENT:	INT.	DATE:
A	Scale bars added	SC	29.07.20
B	Dormer feature indicated on Plot 12 Roof Plan	SC	11.08.20

PRELIMINARY

PROJECT:
Land East of Callowside
Elm Green Road
Ewyas Harold
HR2 0HZ


CLIENT:
SPELLER METCALFE

TITLE:
HOUSE TYPE D & D1 (Dormer) - Plots 11 & 12
PLANS & ELEVATIONS

SUTTON AND WILKINSON
CHARTERED ARCHITECTS

Victoria House, 13 New Penkridge Road,
Cannock, Staffs, WS11 1HW

Telephone: 01543 466441
Facsimile: 01543 462469
e-mail: office@suttonwilkinson.co.uk

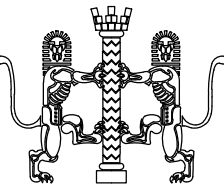

SCALE	DRAWN	DATE	SIZE
1:50 / 1:100	SC	Apr. 20	A1
DRAWING NUMBER			REVISION
2560 - 08			B