




EXISTING NORTH ELEVATION

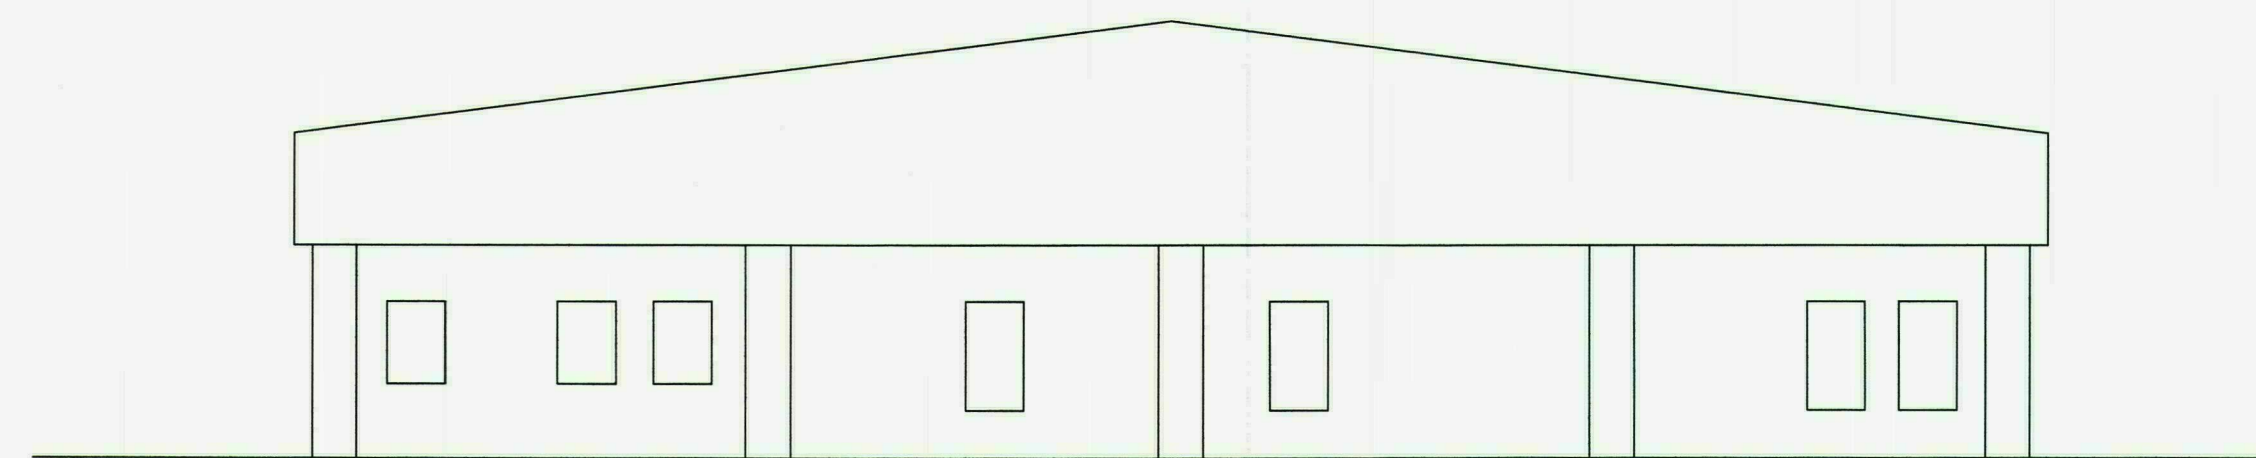


EXISTING EAST ELEVATION

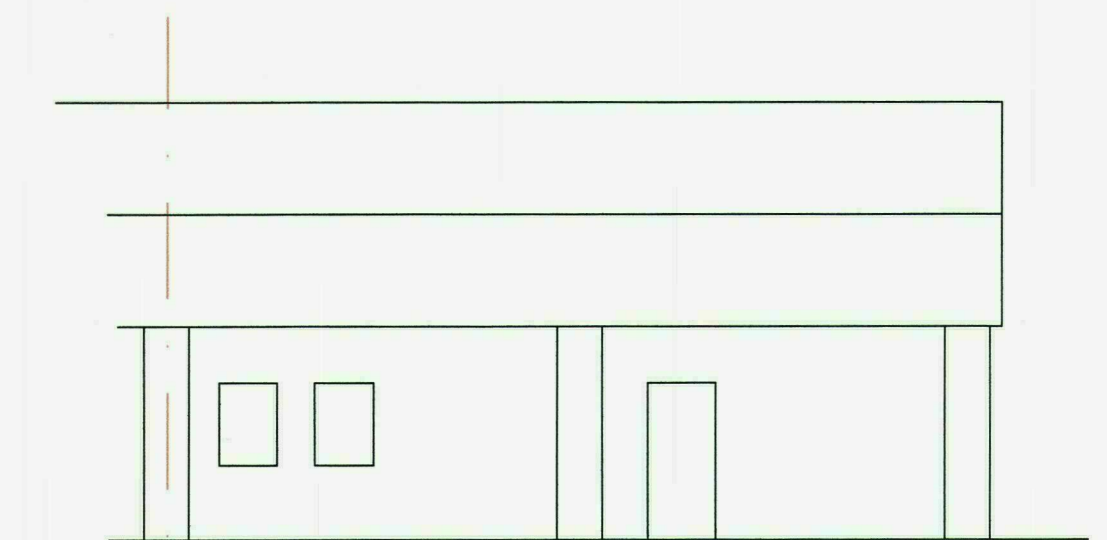


EXISTING SOUTH ELEVATION

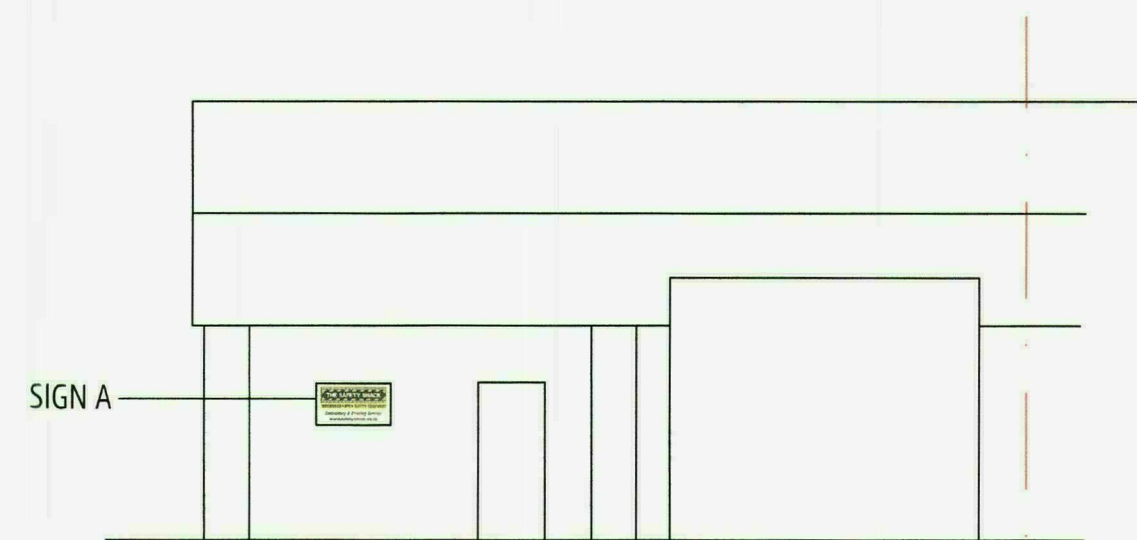

PROPOSED NORTH ELEVATION

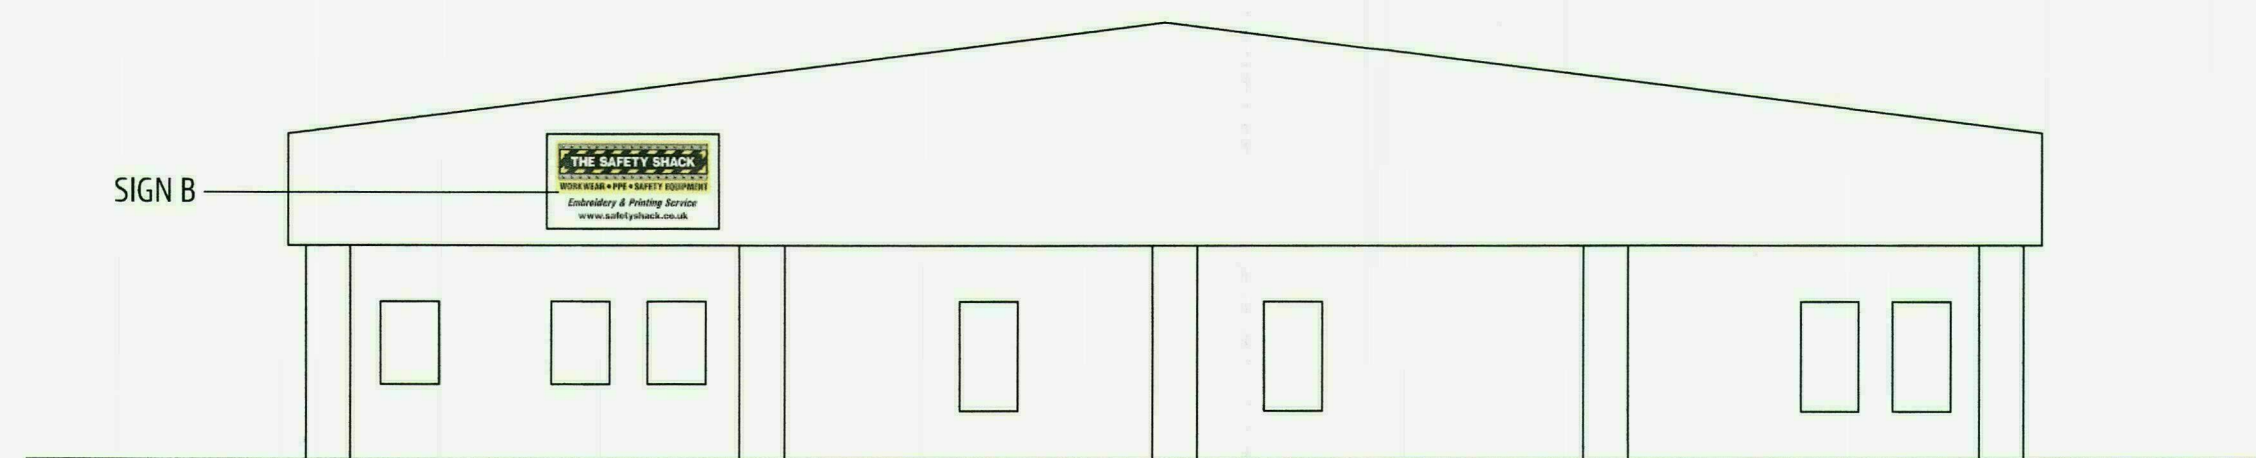

PROPOSED EAST ELEVATION

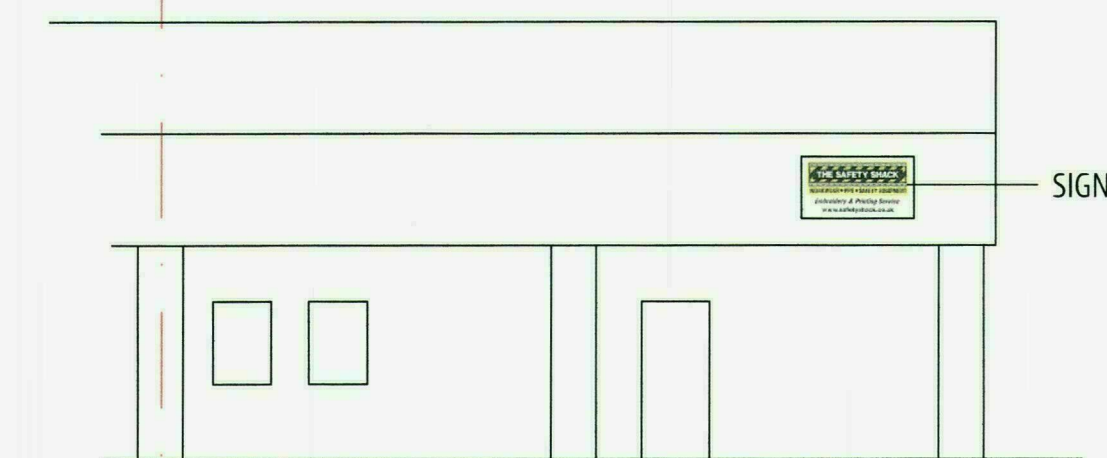

PROPOSED SOUTH ELEVATION


PROPOSED SIGNS 1:25




SIGN A
1000mm x 550mm




SIGN B
2300mm x 1250mm

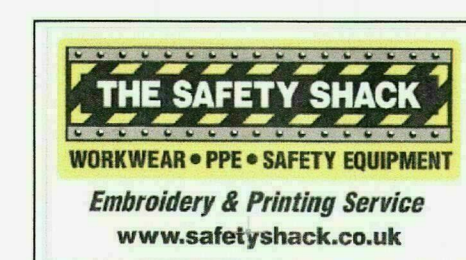


SIGN C
1500mm x 830mm

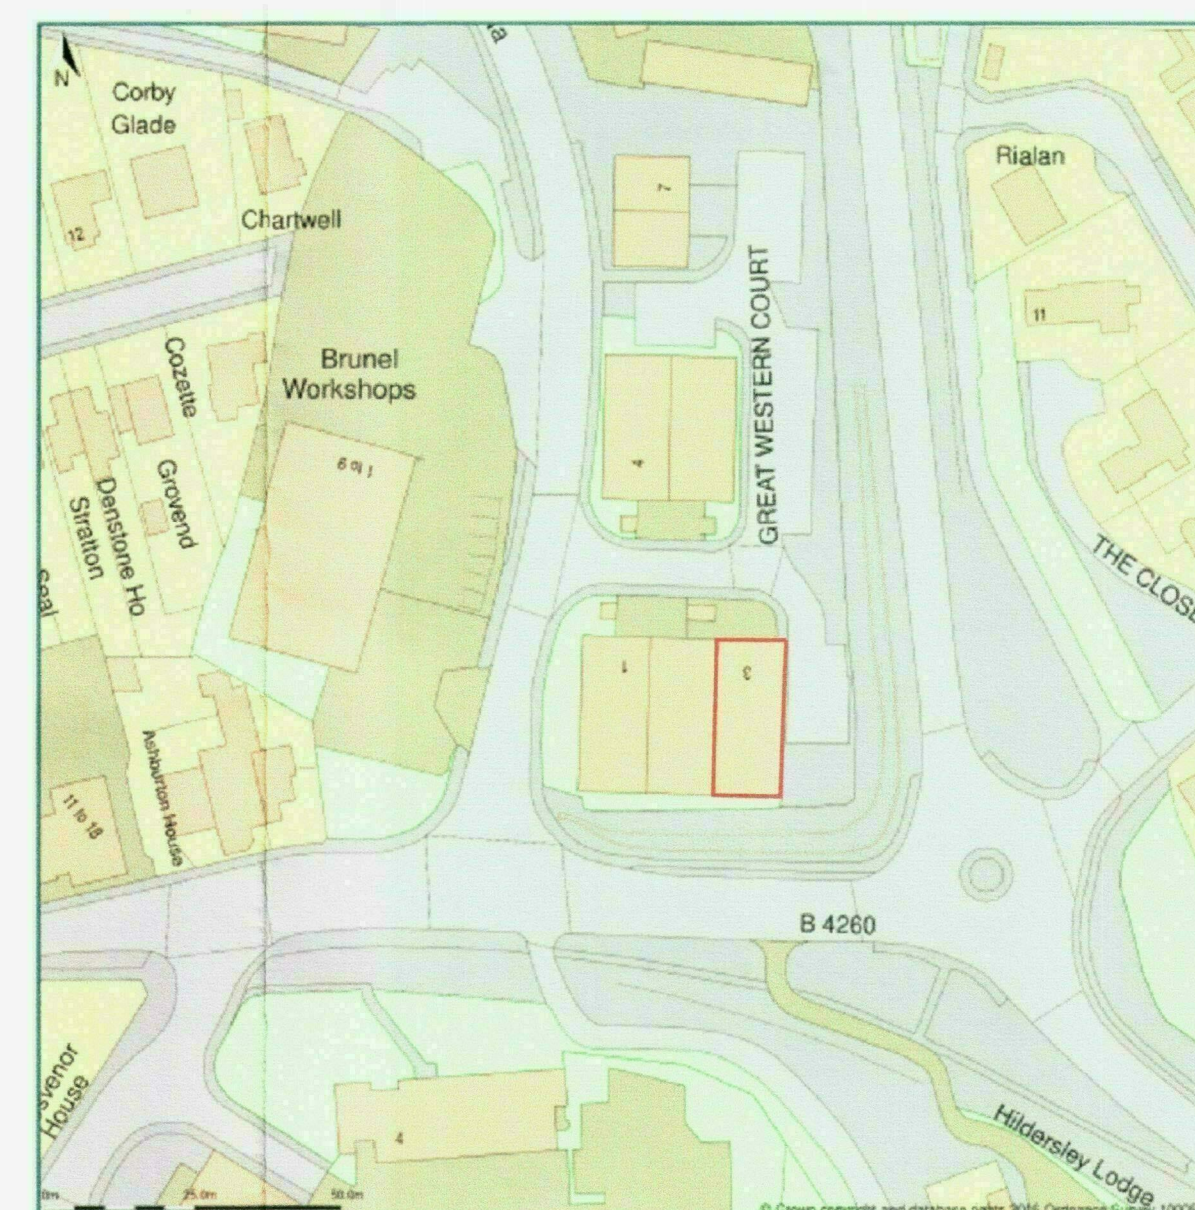

SITE LOCATION PLAN 1:1250

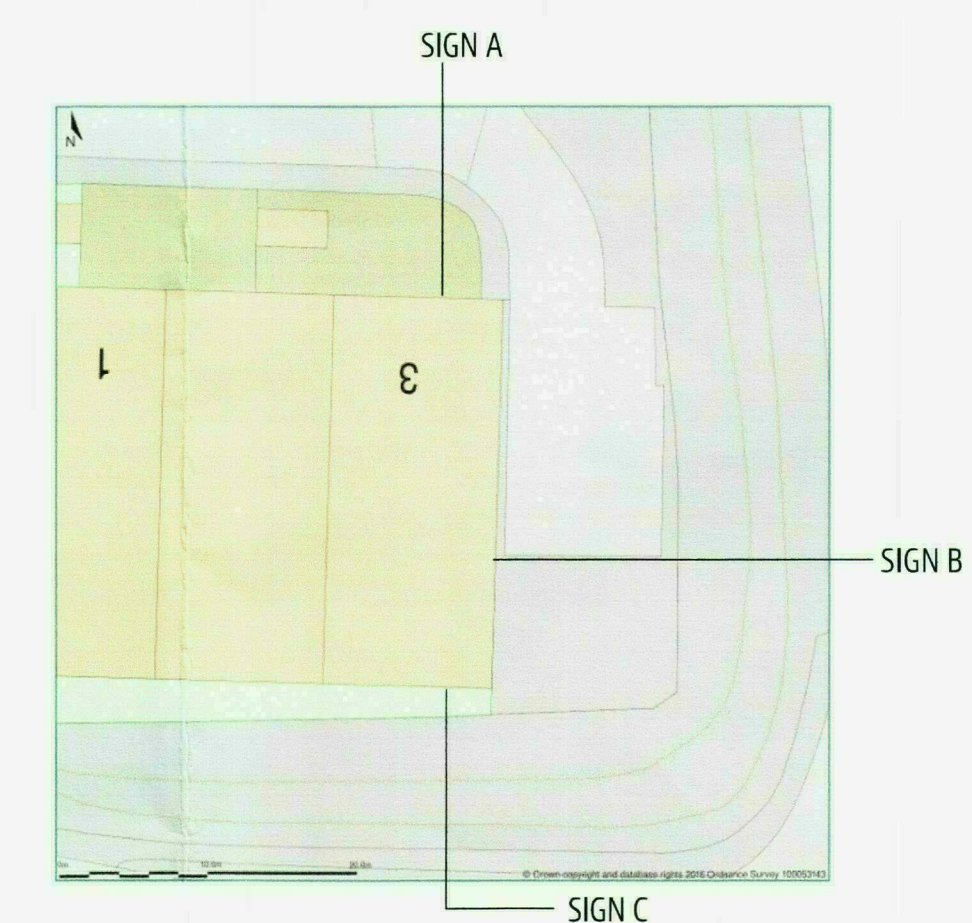

SITE PLAN 1:500

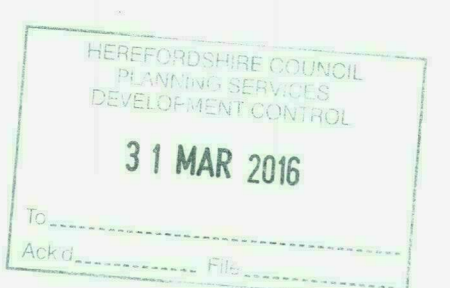

HDP
HEREFORDSHIRE DESIGN PARTNERSHIP

client
SAFETY SHACK
project
UNIT 3 GREAT WESTERN COURT
ROSS-ON-WYE, HR9 7XP
drawing
EXISTING & PROPOSED

date
31/03/2016
scale
1:100
drawing no.
418-PL01

100 Chase Road
Ross-on-Wye
Herefordshire
HR9 5JH
t. 07966 686297
e. info@hdparchitecture.co.uk
w. www.hdparchitecture.co.uk

all dimensions must be checked on site and not scaled from this drawing for use in precise named location only drawing remains copyright of the author

revision notes