



3 West Elevation  
1 : 100

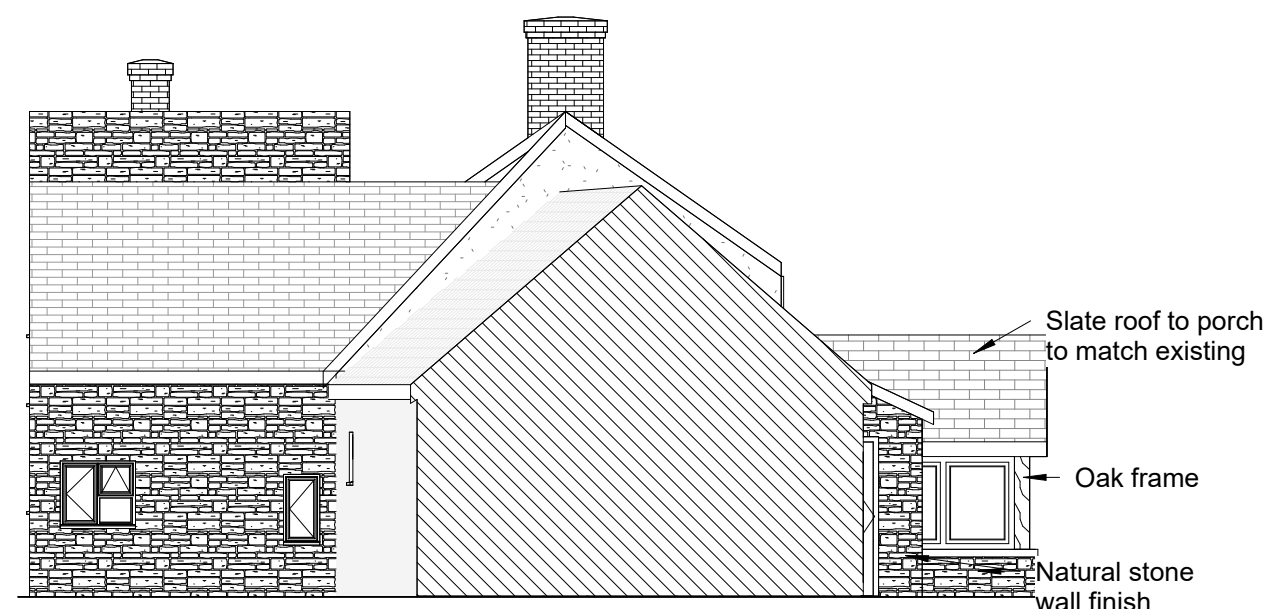

4 North Elevation  
1 : 100

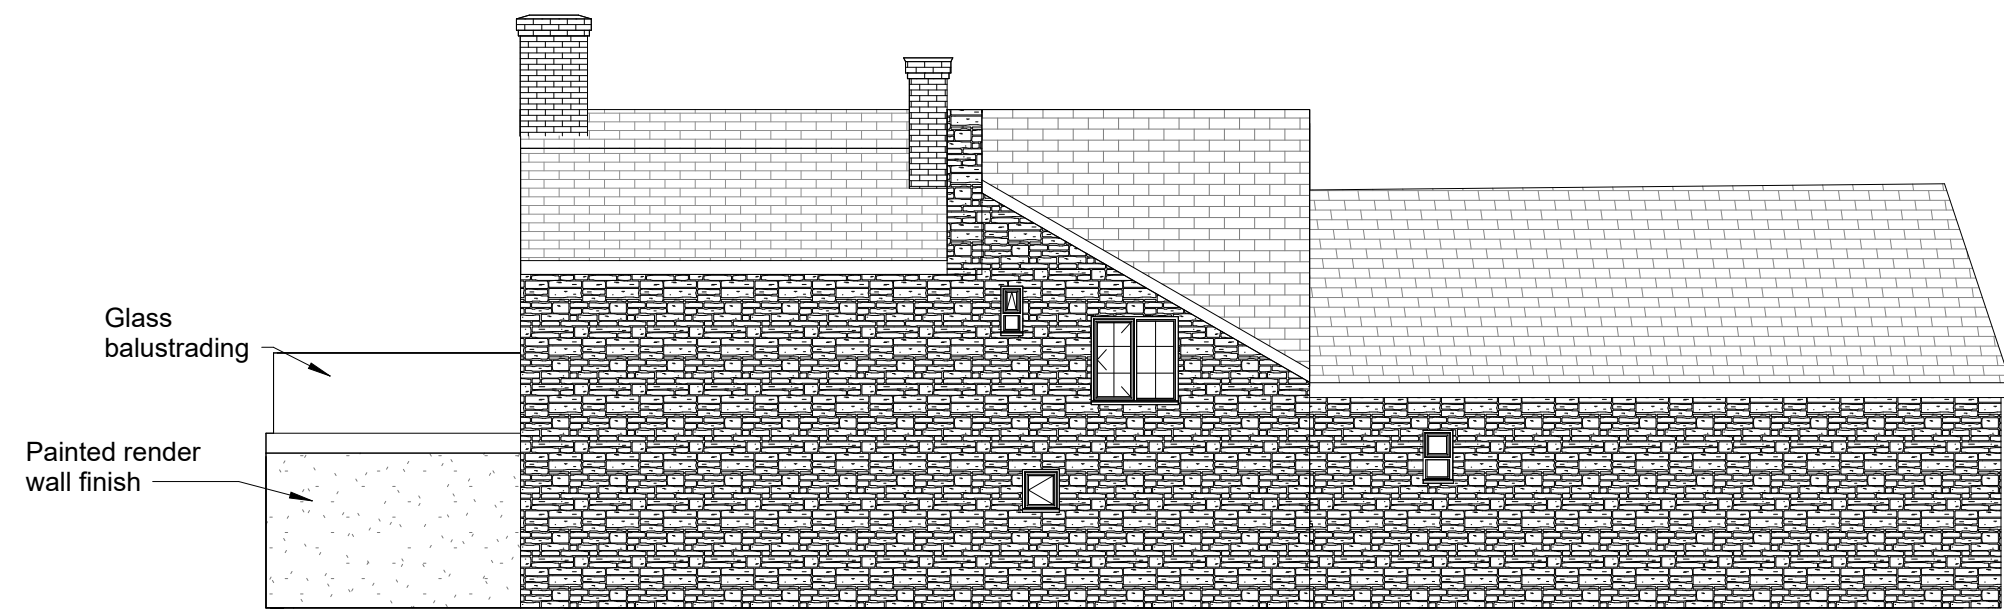


5 East Elevation  
1 : 100


Glass balustrading around balcony terrace

Expand window opening to accommodate door


Balcony Terrace

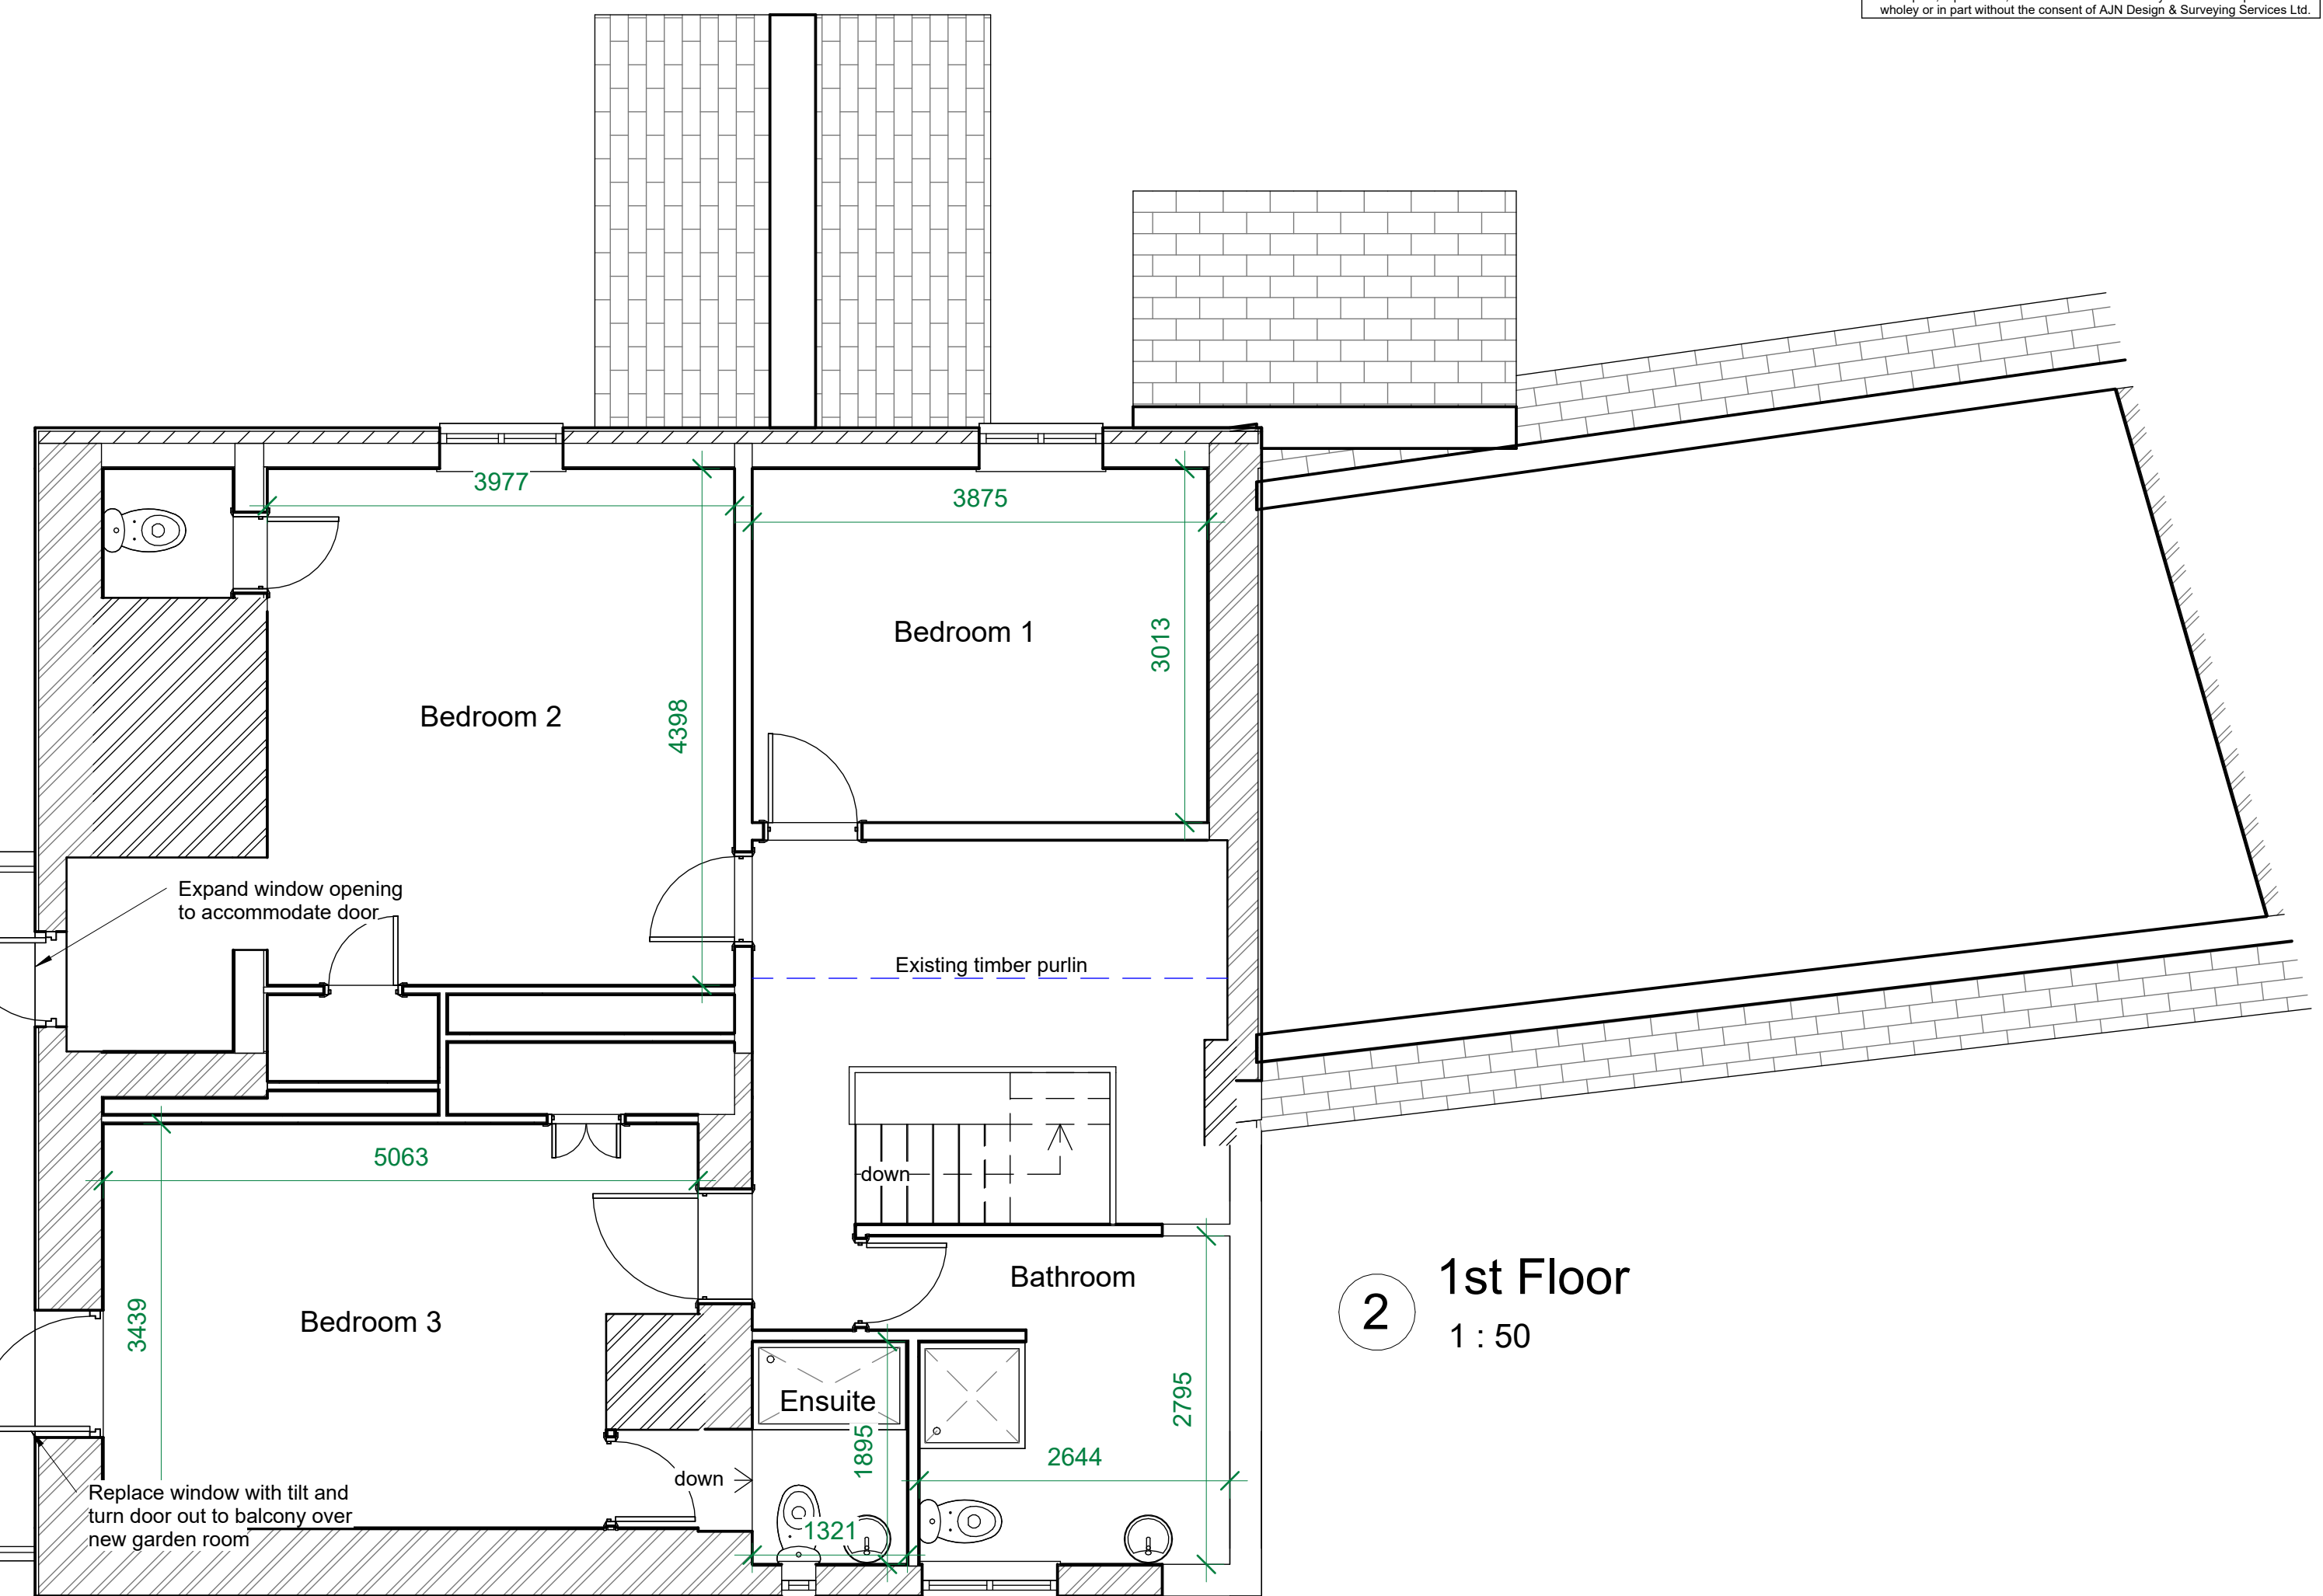


2 1st Floor  
1 : 50

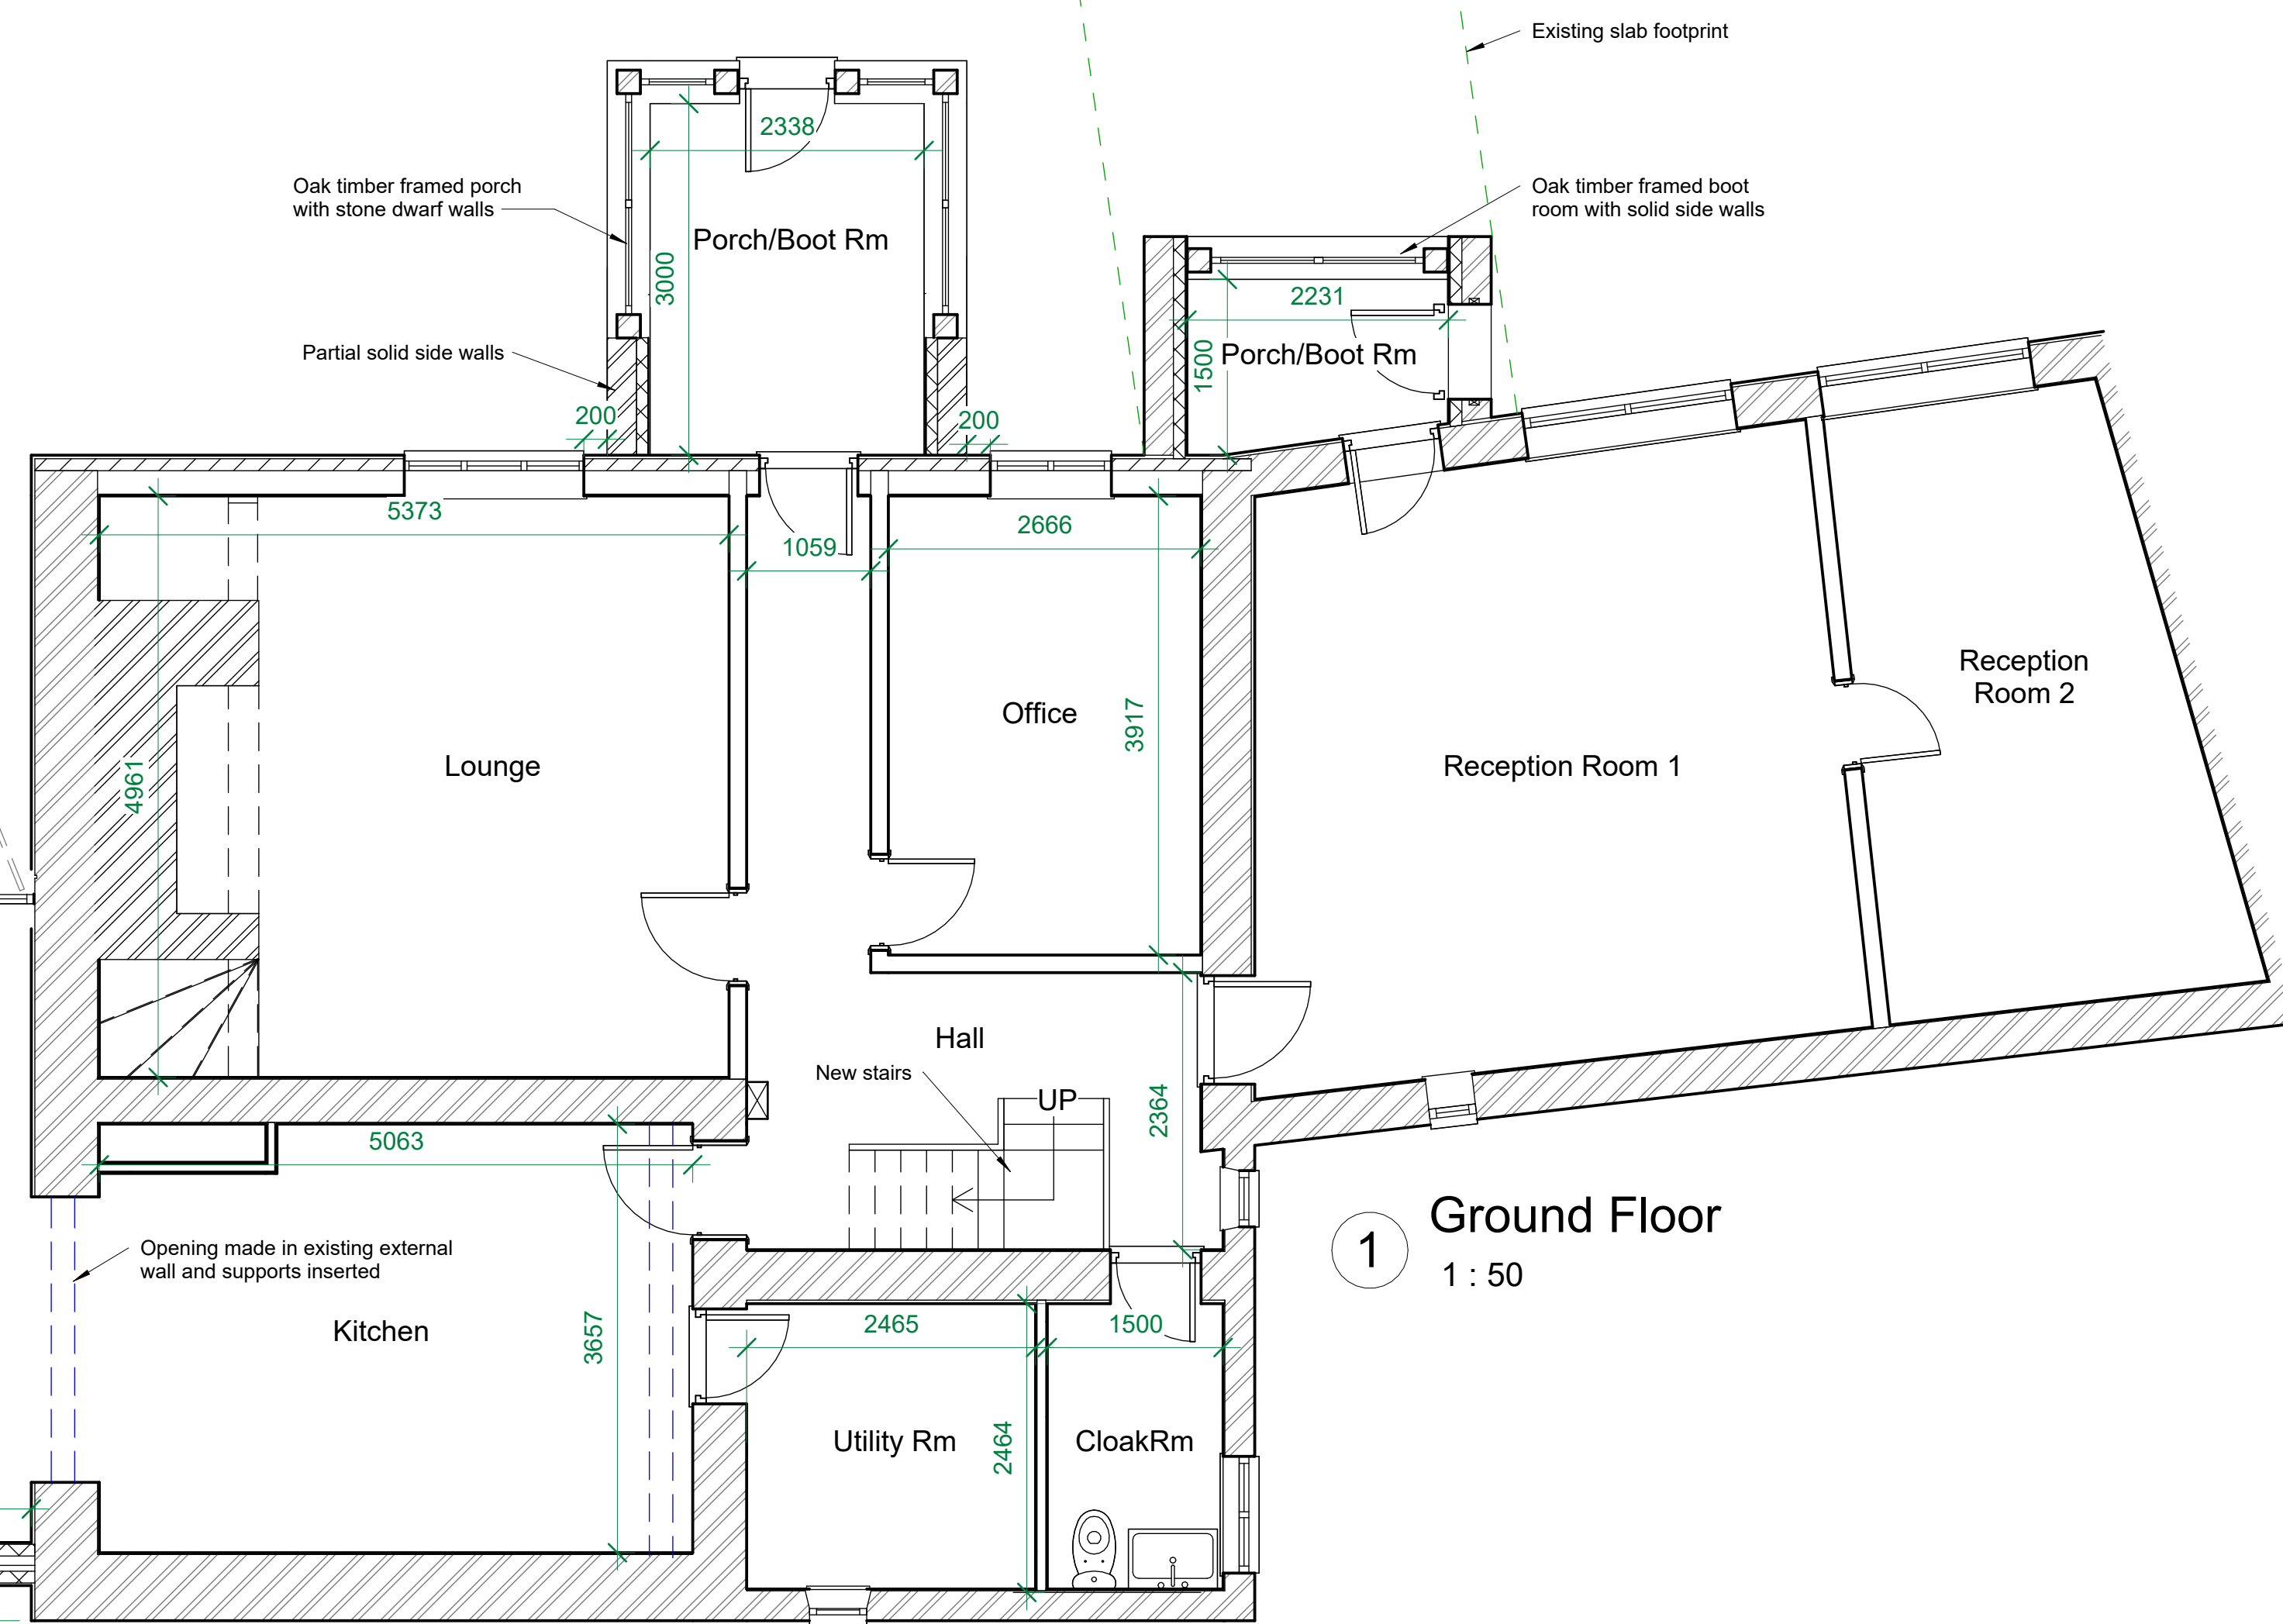

1 Ground Floor  
1 : 50

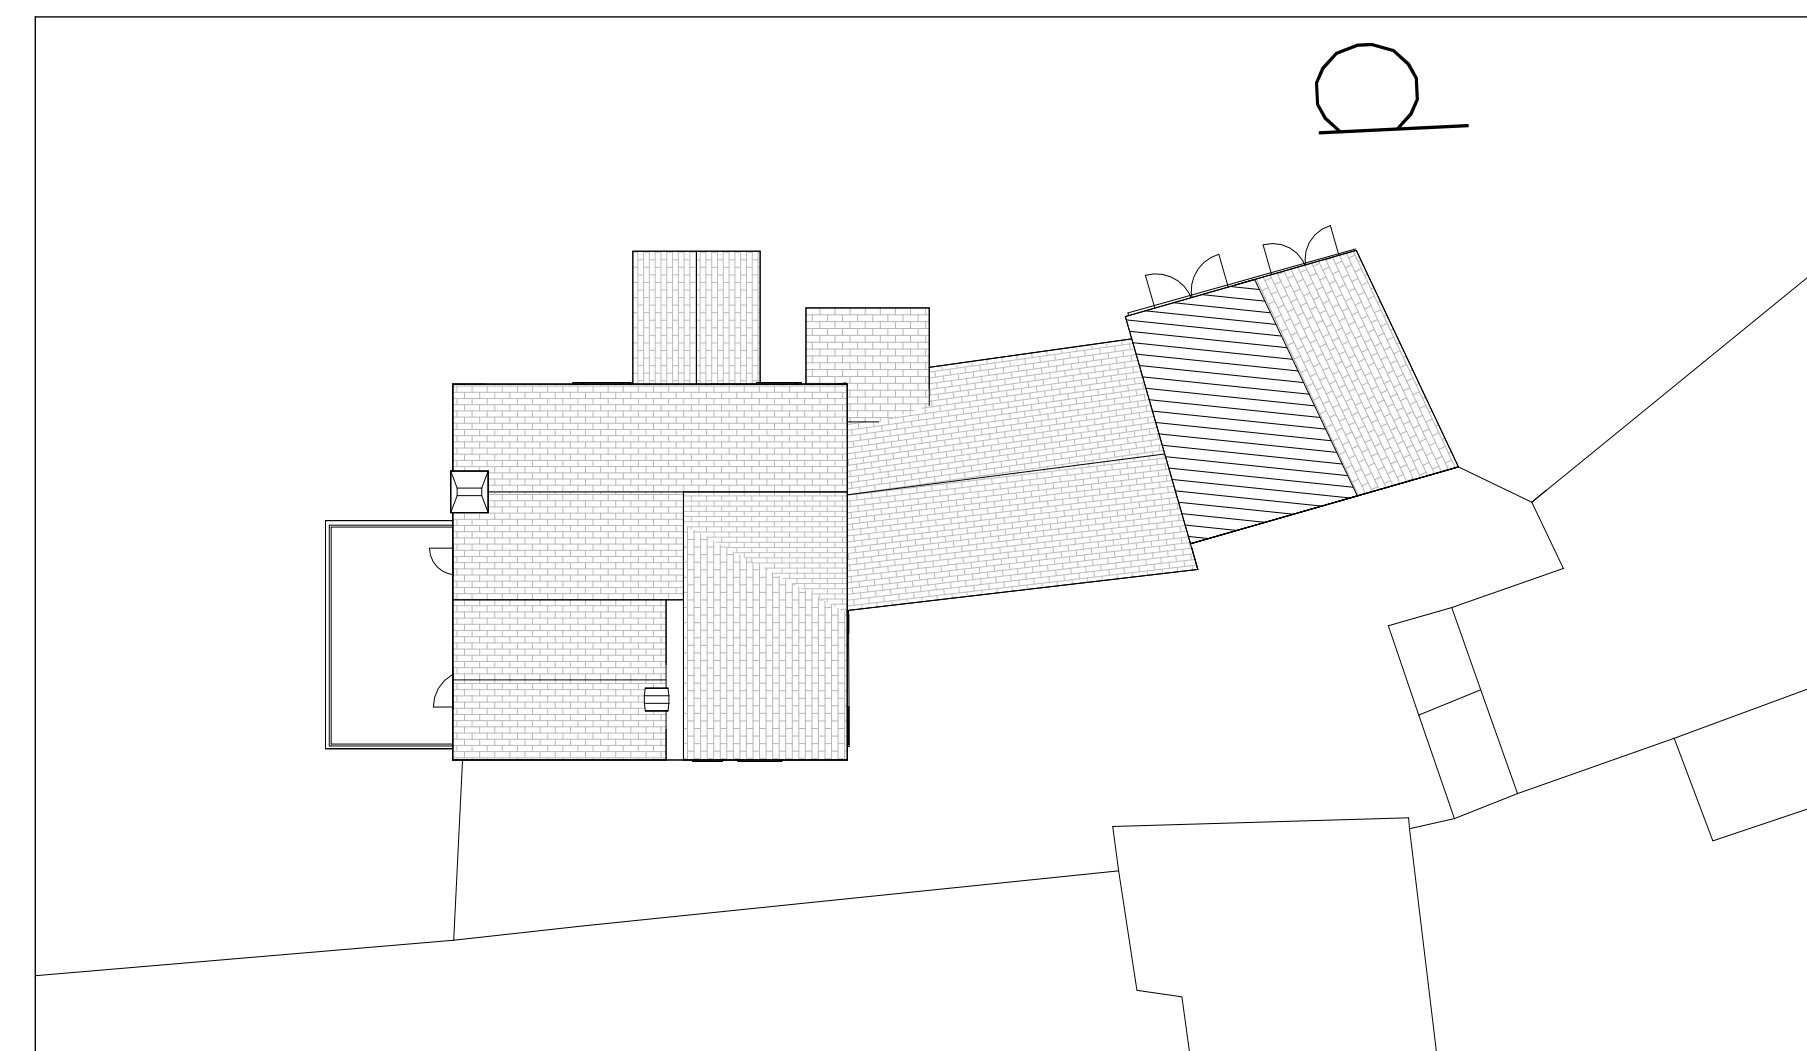

7 Proposed Site Plan  
1 : 200

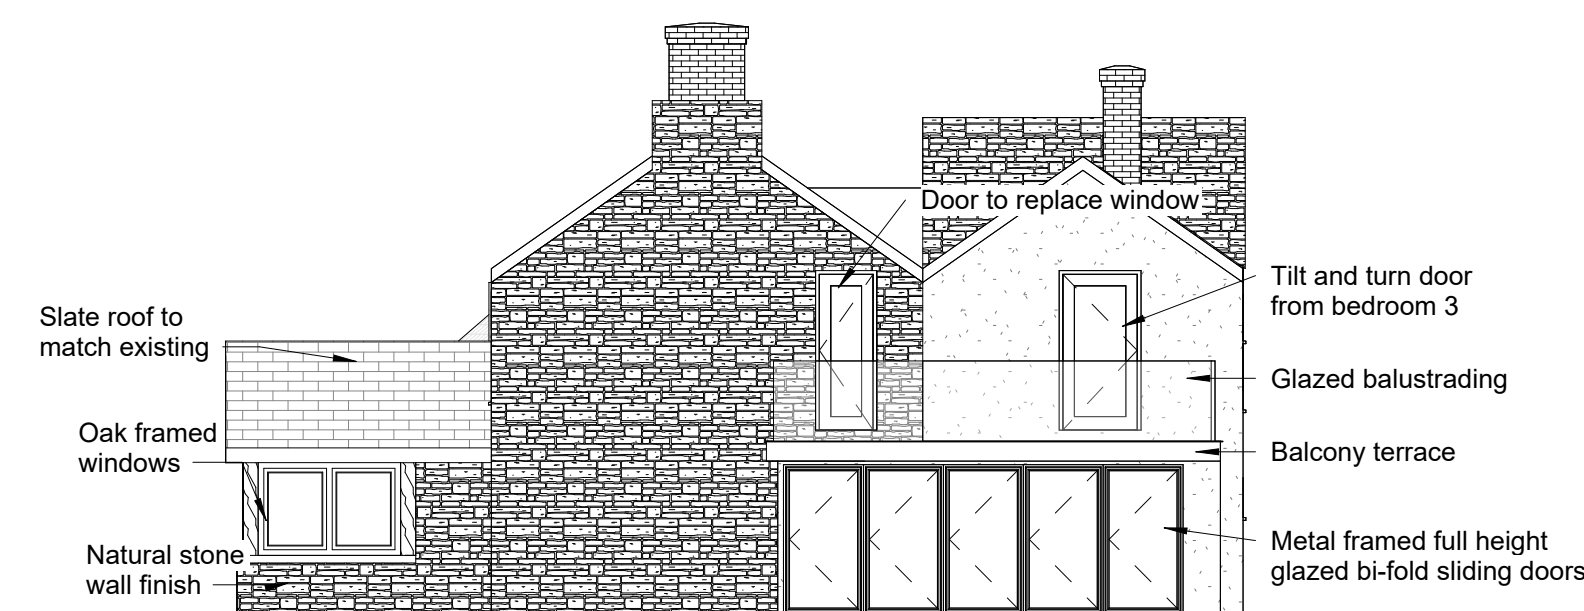

6 South Elevation  
1 : 100

For Approval

Rev	Date	By	Description
<b>AJN Design &amp; Surveying Services Ltd</b>			
21 Castle Street, Brecon, Powys LD3 9BU tel: 01874 620618 fax: 01874 611317 www.ajndesign-survey.com			
Project Number:			2426
Client: Toby Cusworth, Middlewood Farm, Middlewood, Dorstone Hereford HR3 5SX			
Project Description: Replace front conservatory with lean-to and introduce front porch. Replace side conservatory with garden room and balcony			
Drawing Title:  Proposed Plans and Elevations			
Date:	20/08/2024	Scale@ A1:	As indicated
Drawn By:	AD	Checked By:	AJN
Drawing Number:			2426-002-B
Revision:			