

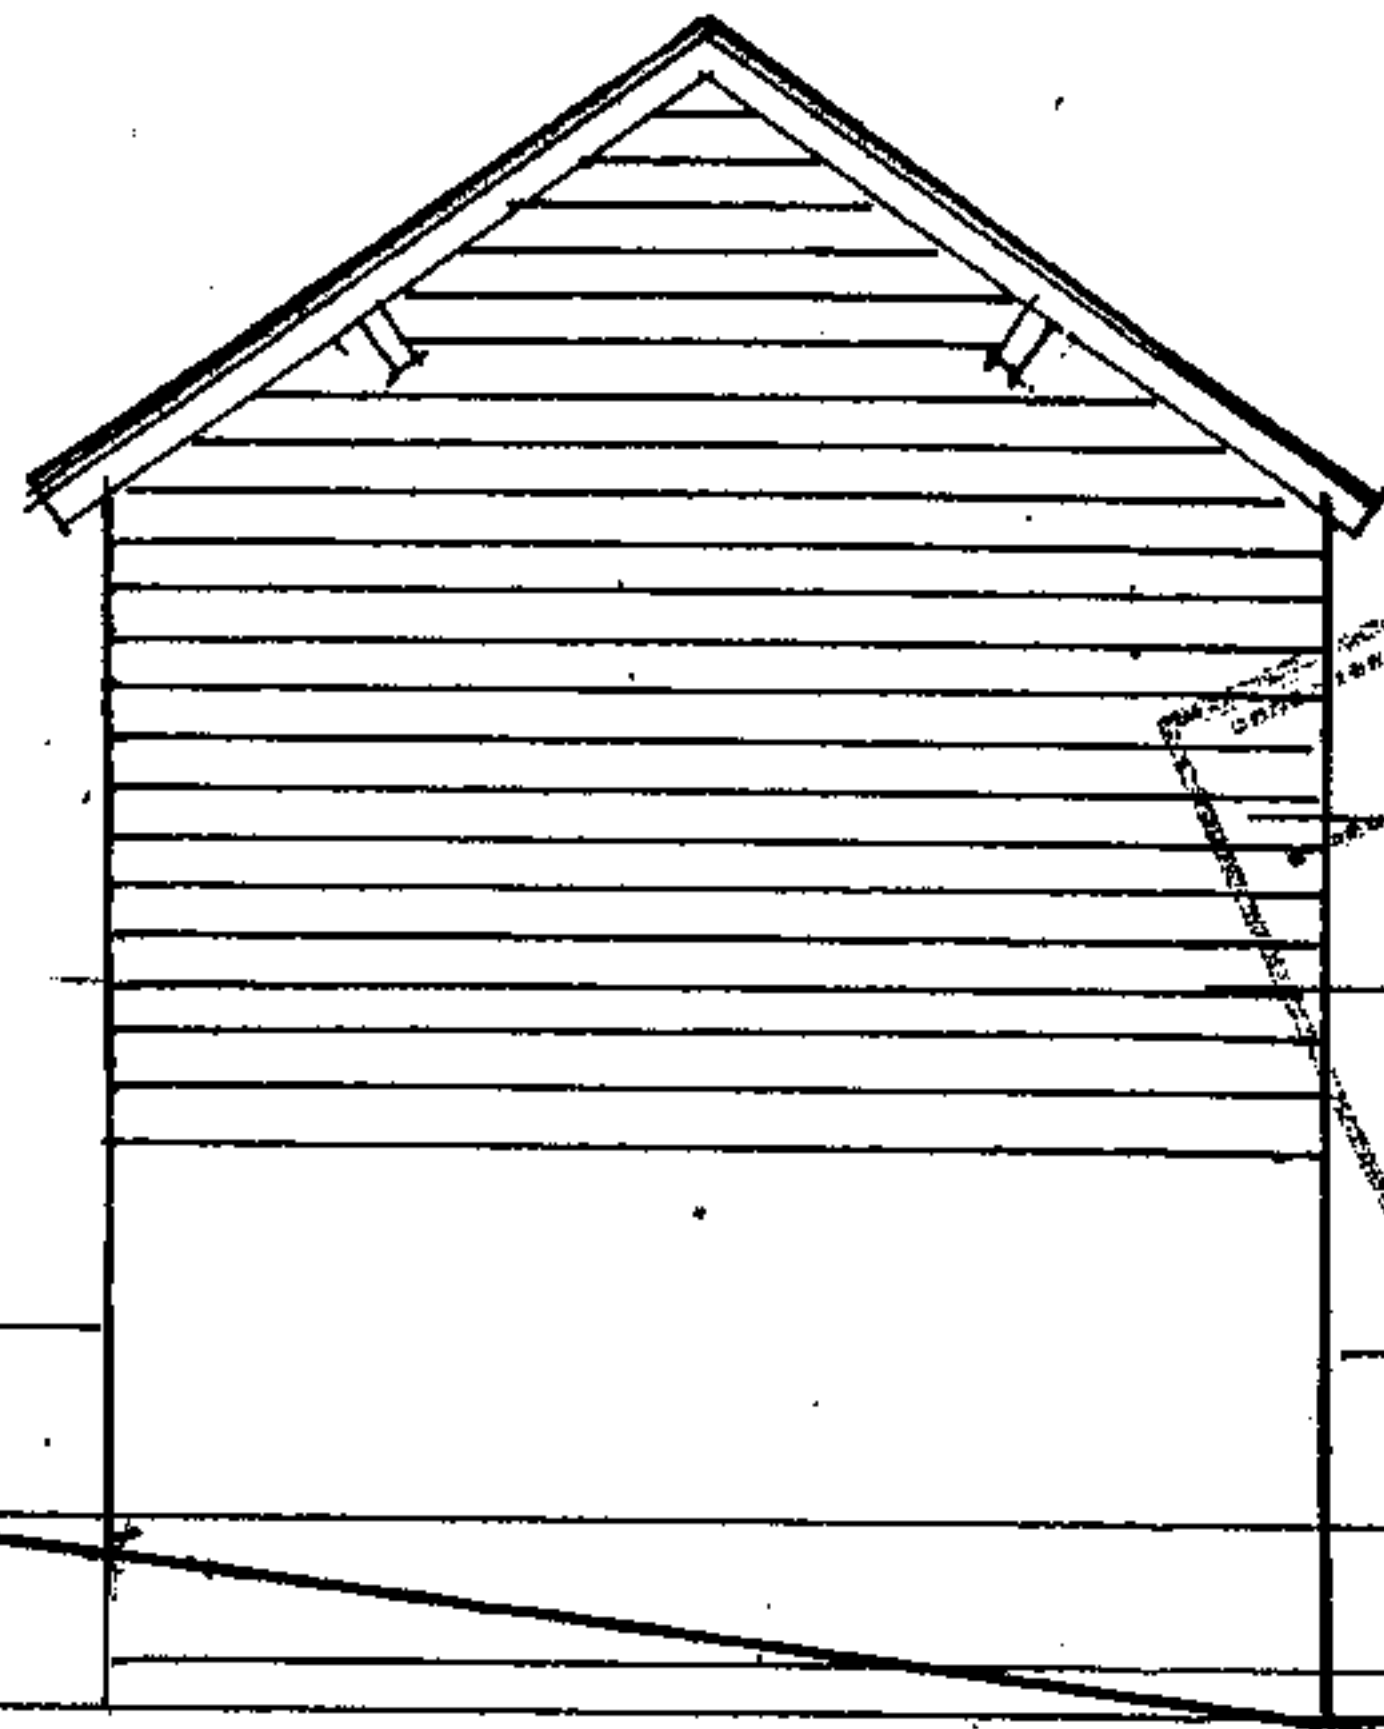



NW07/1628/F

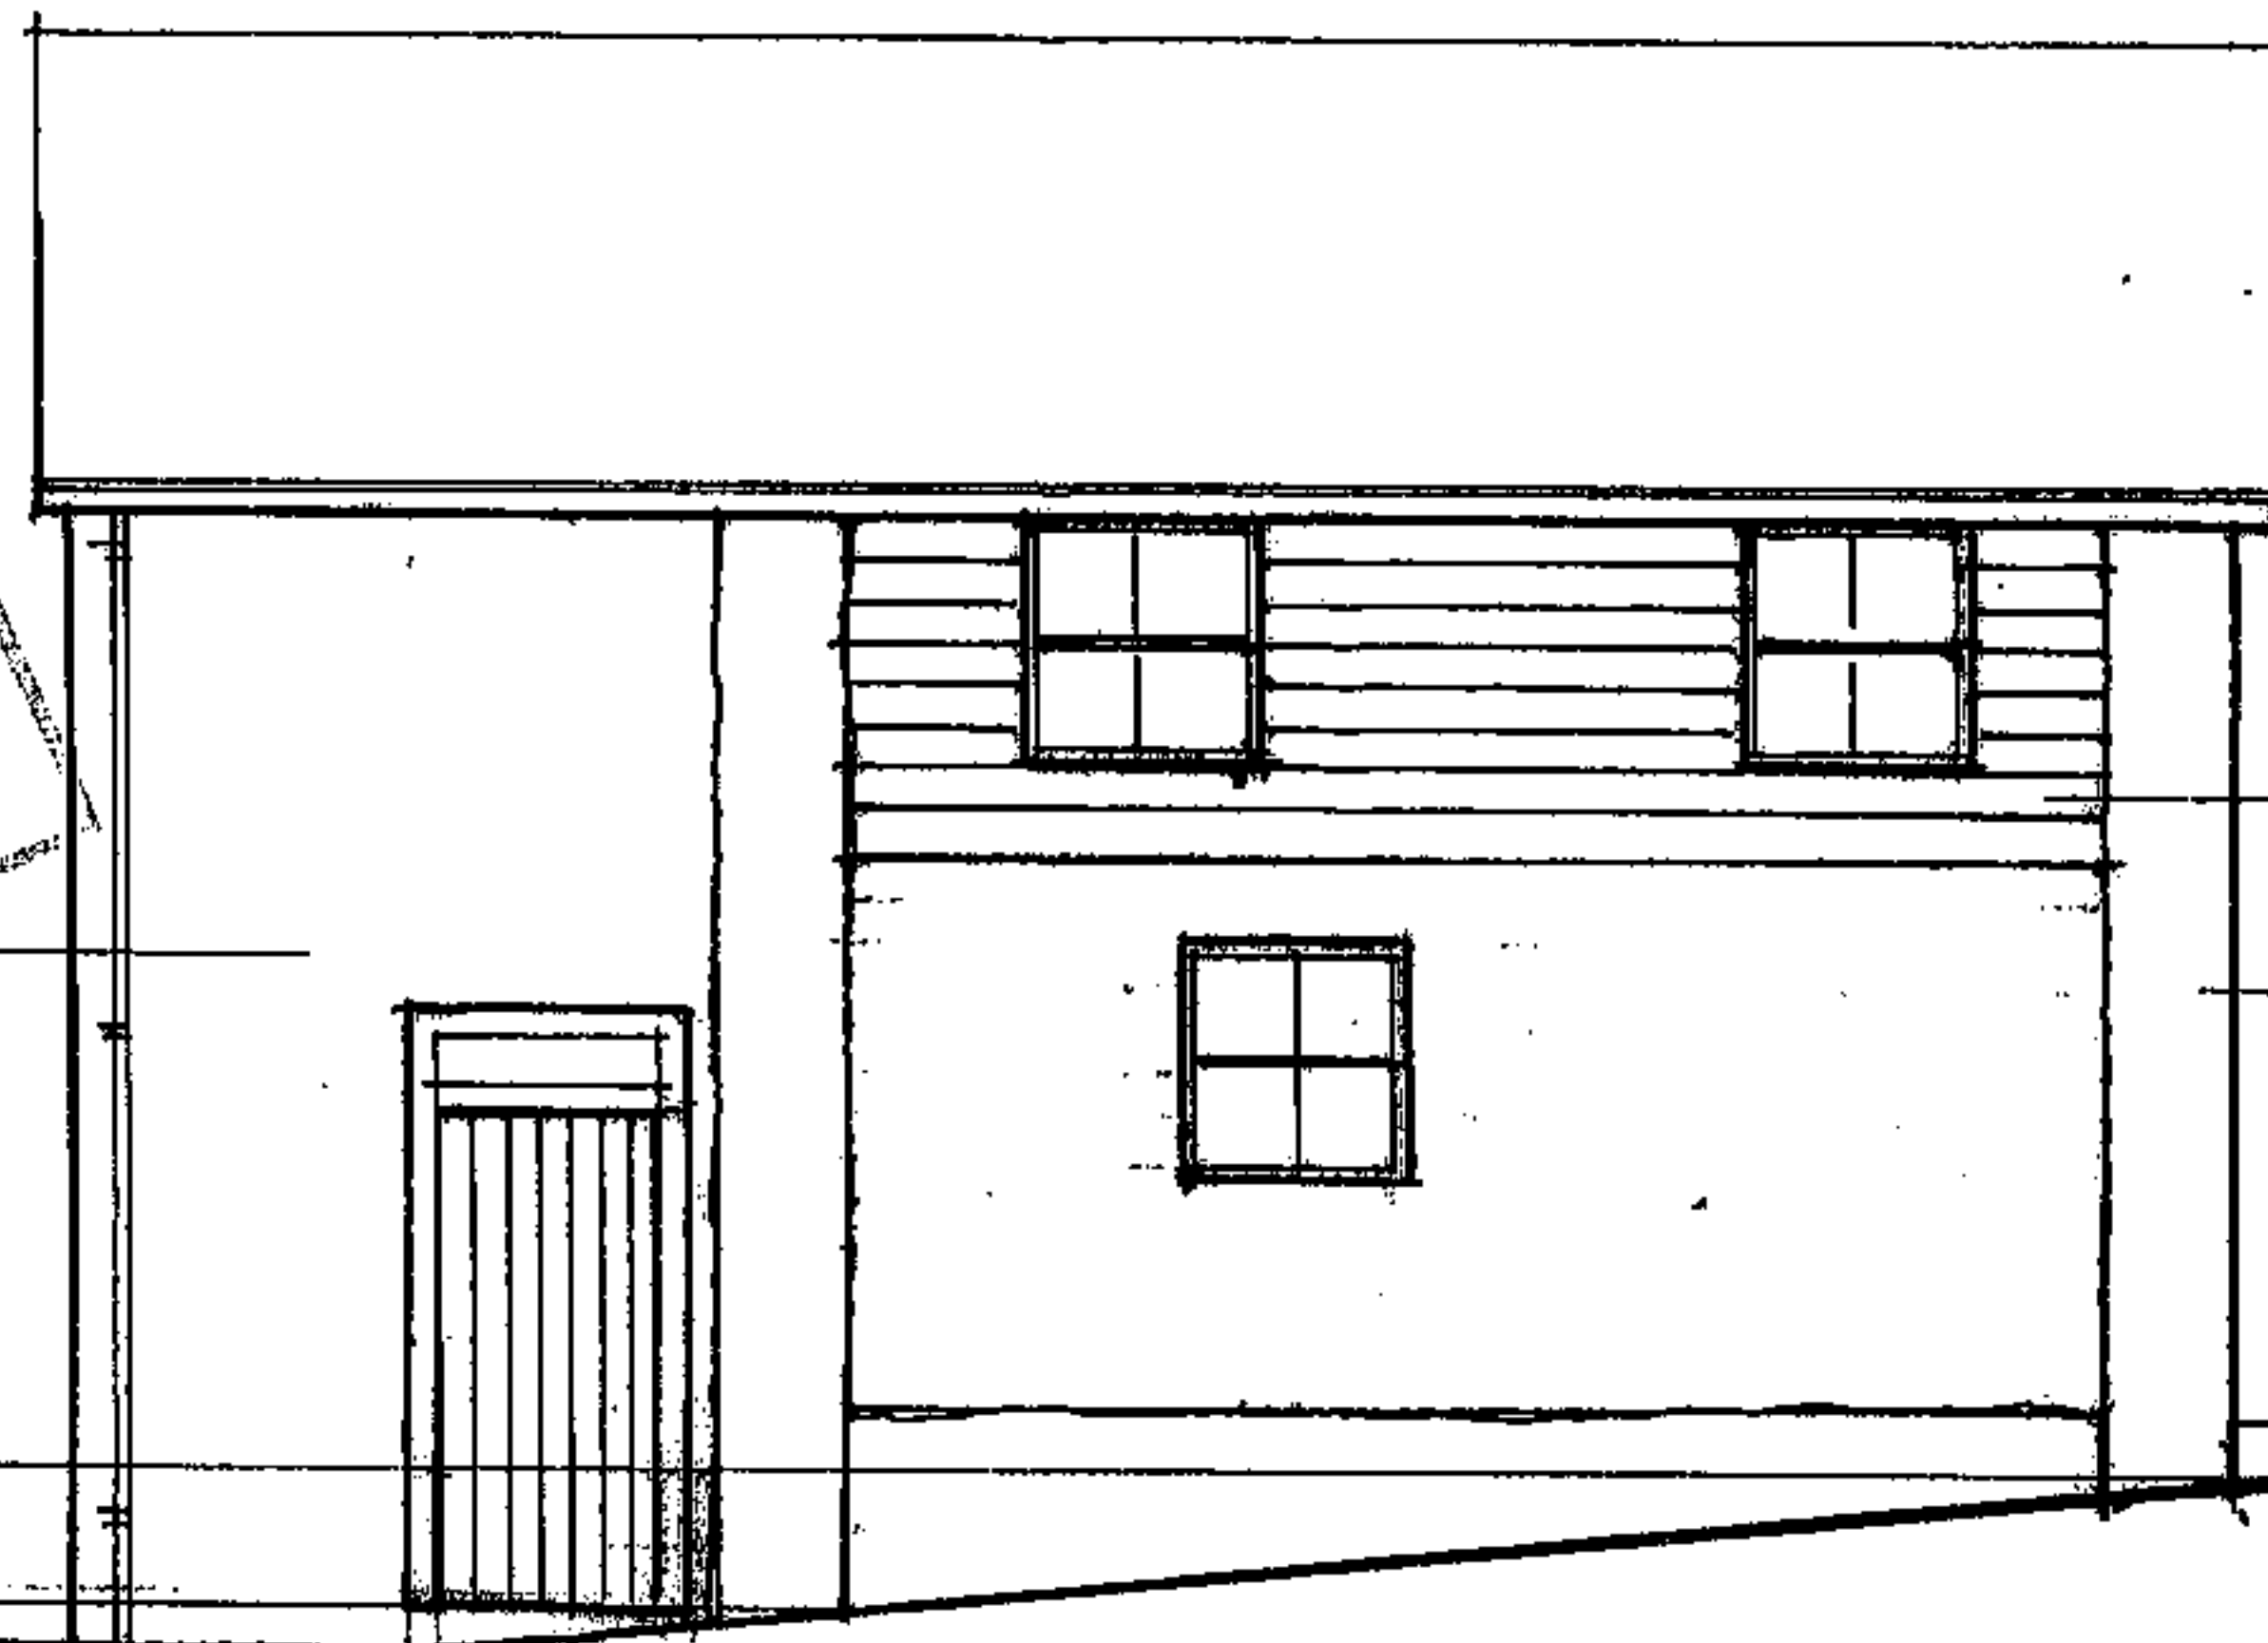


South

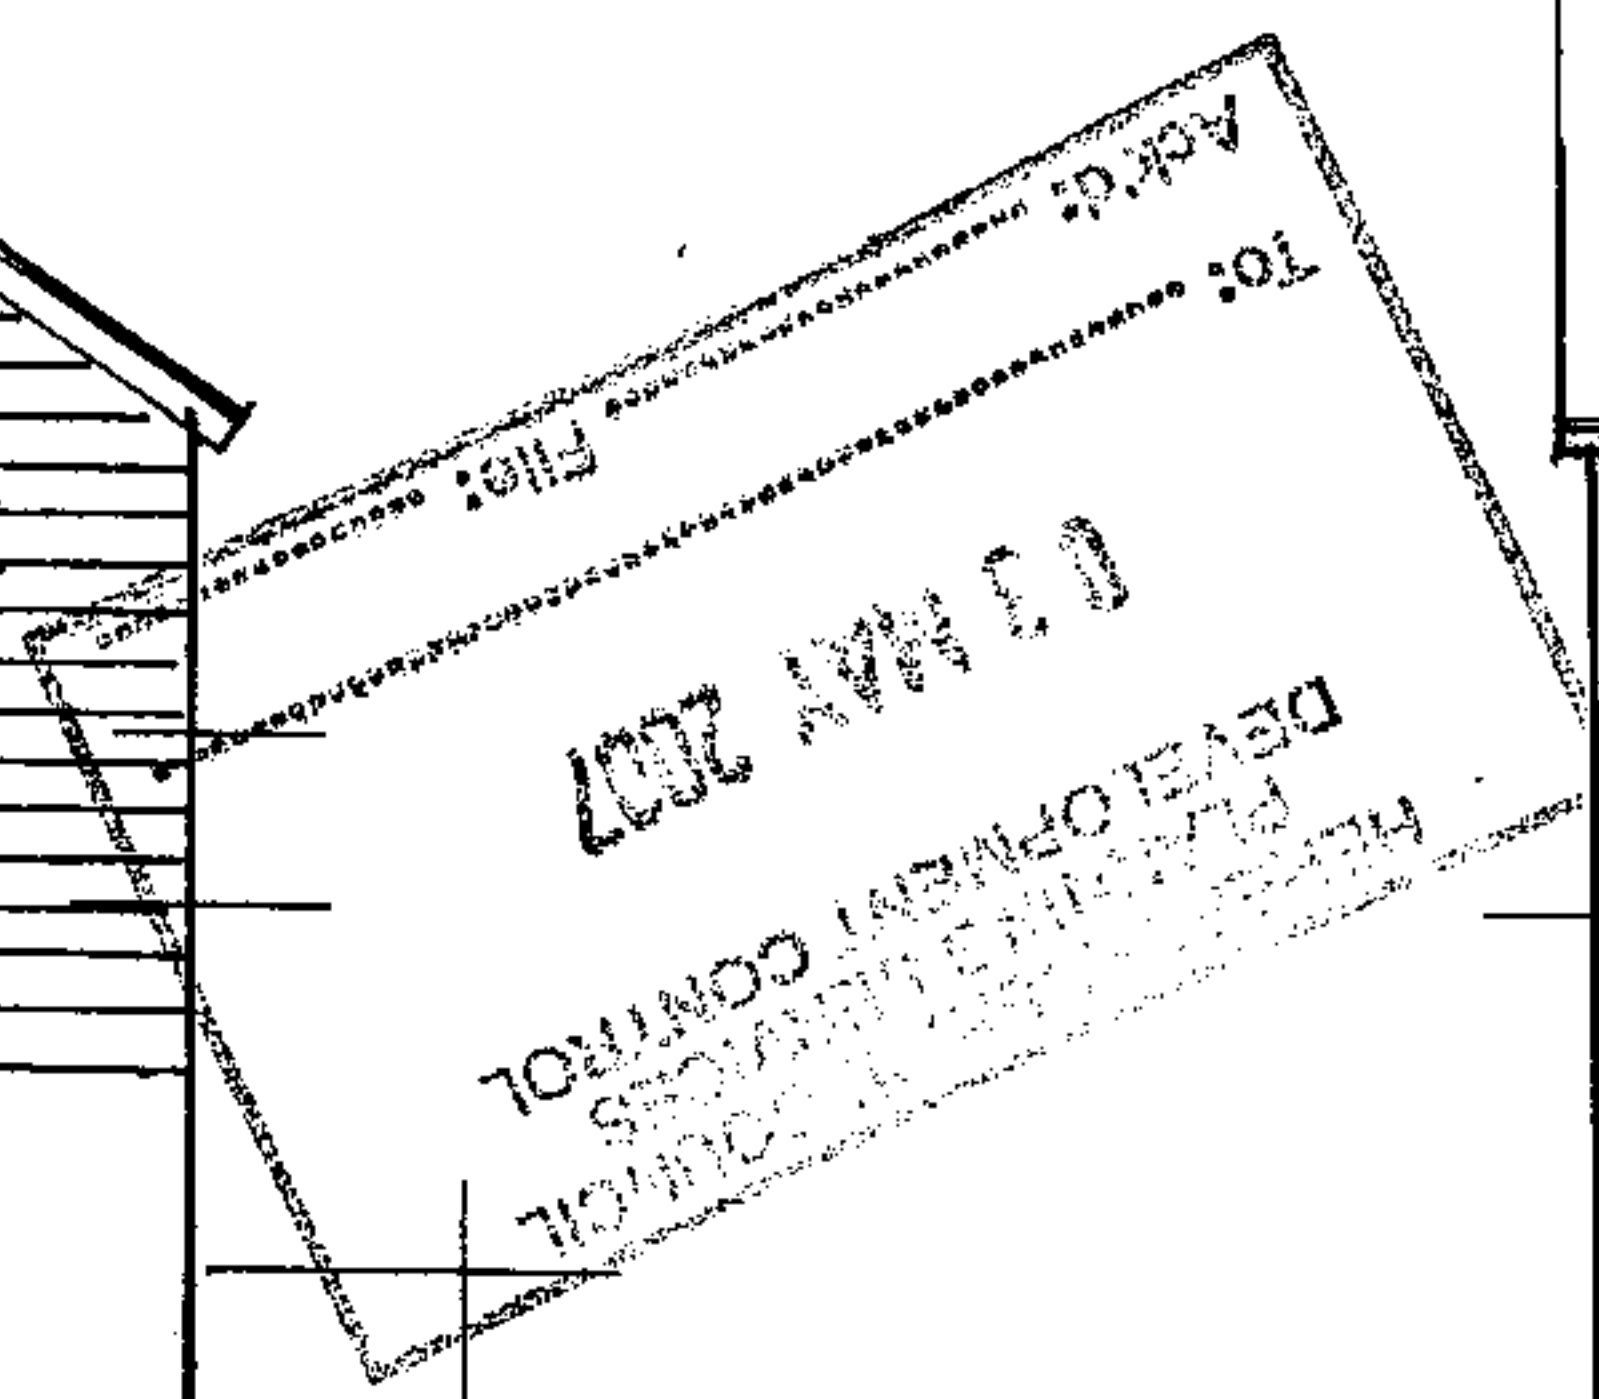

East

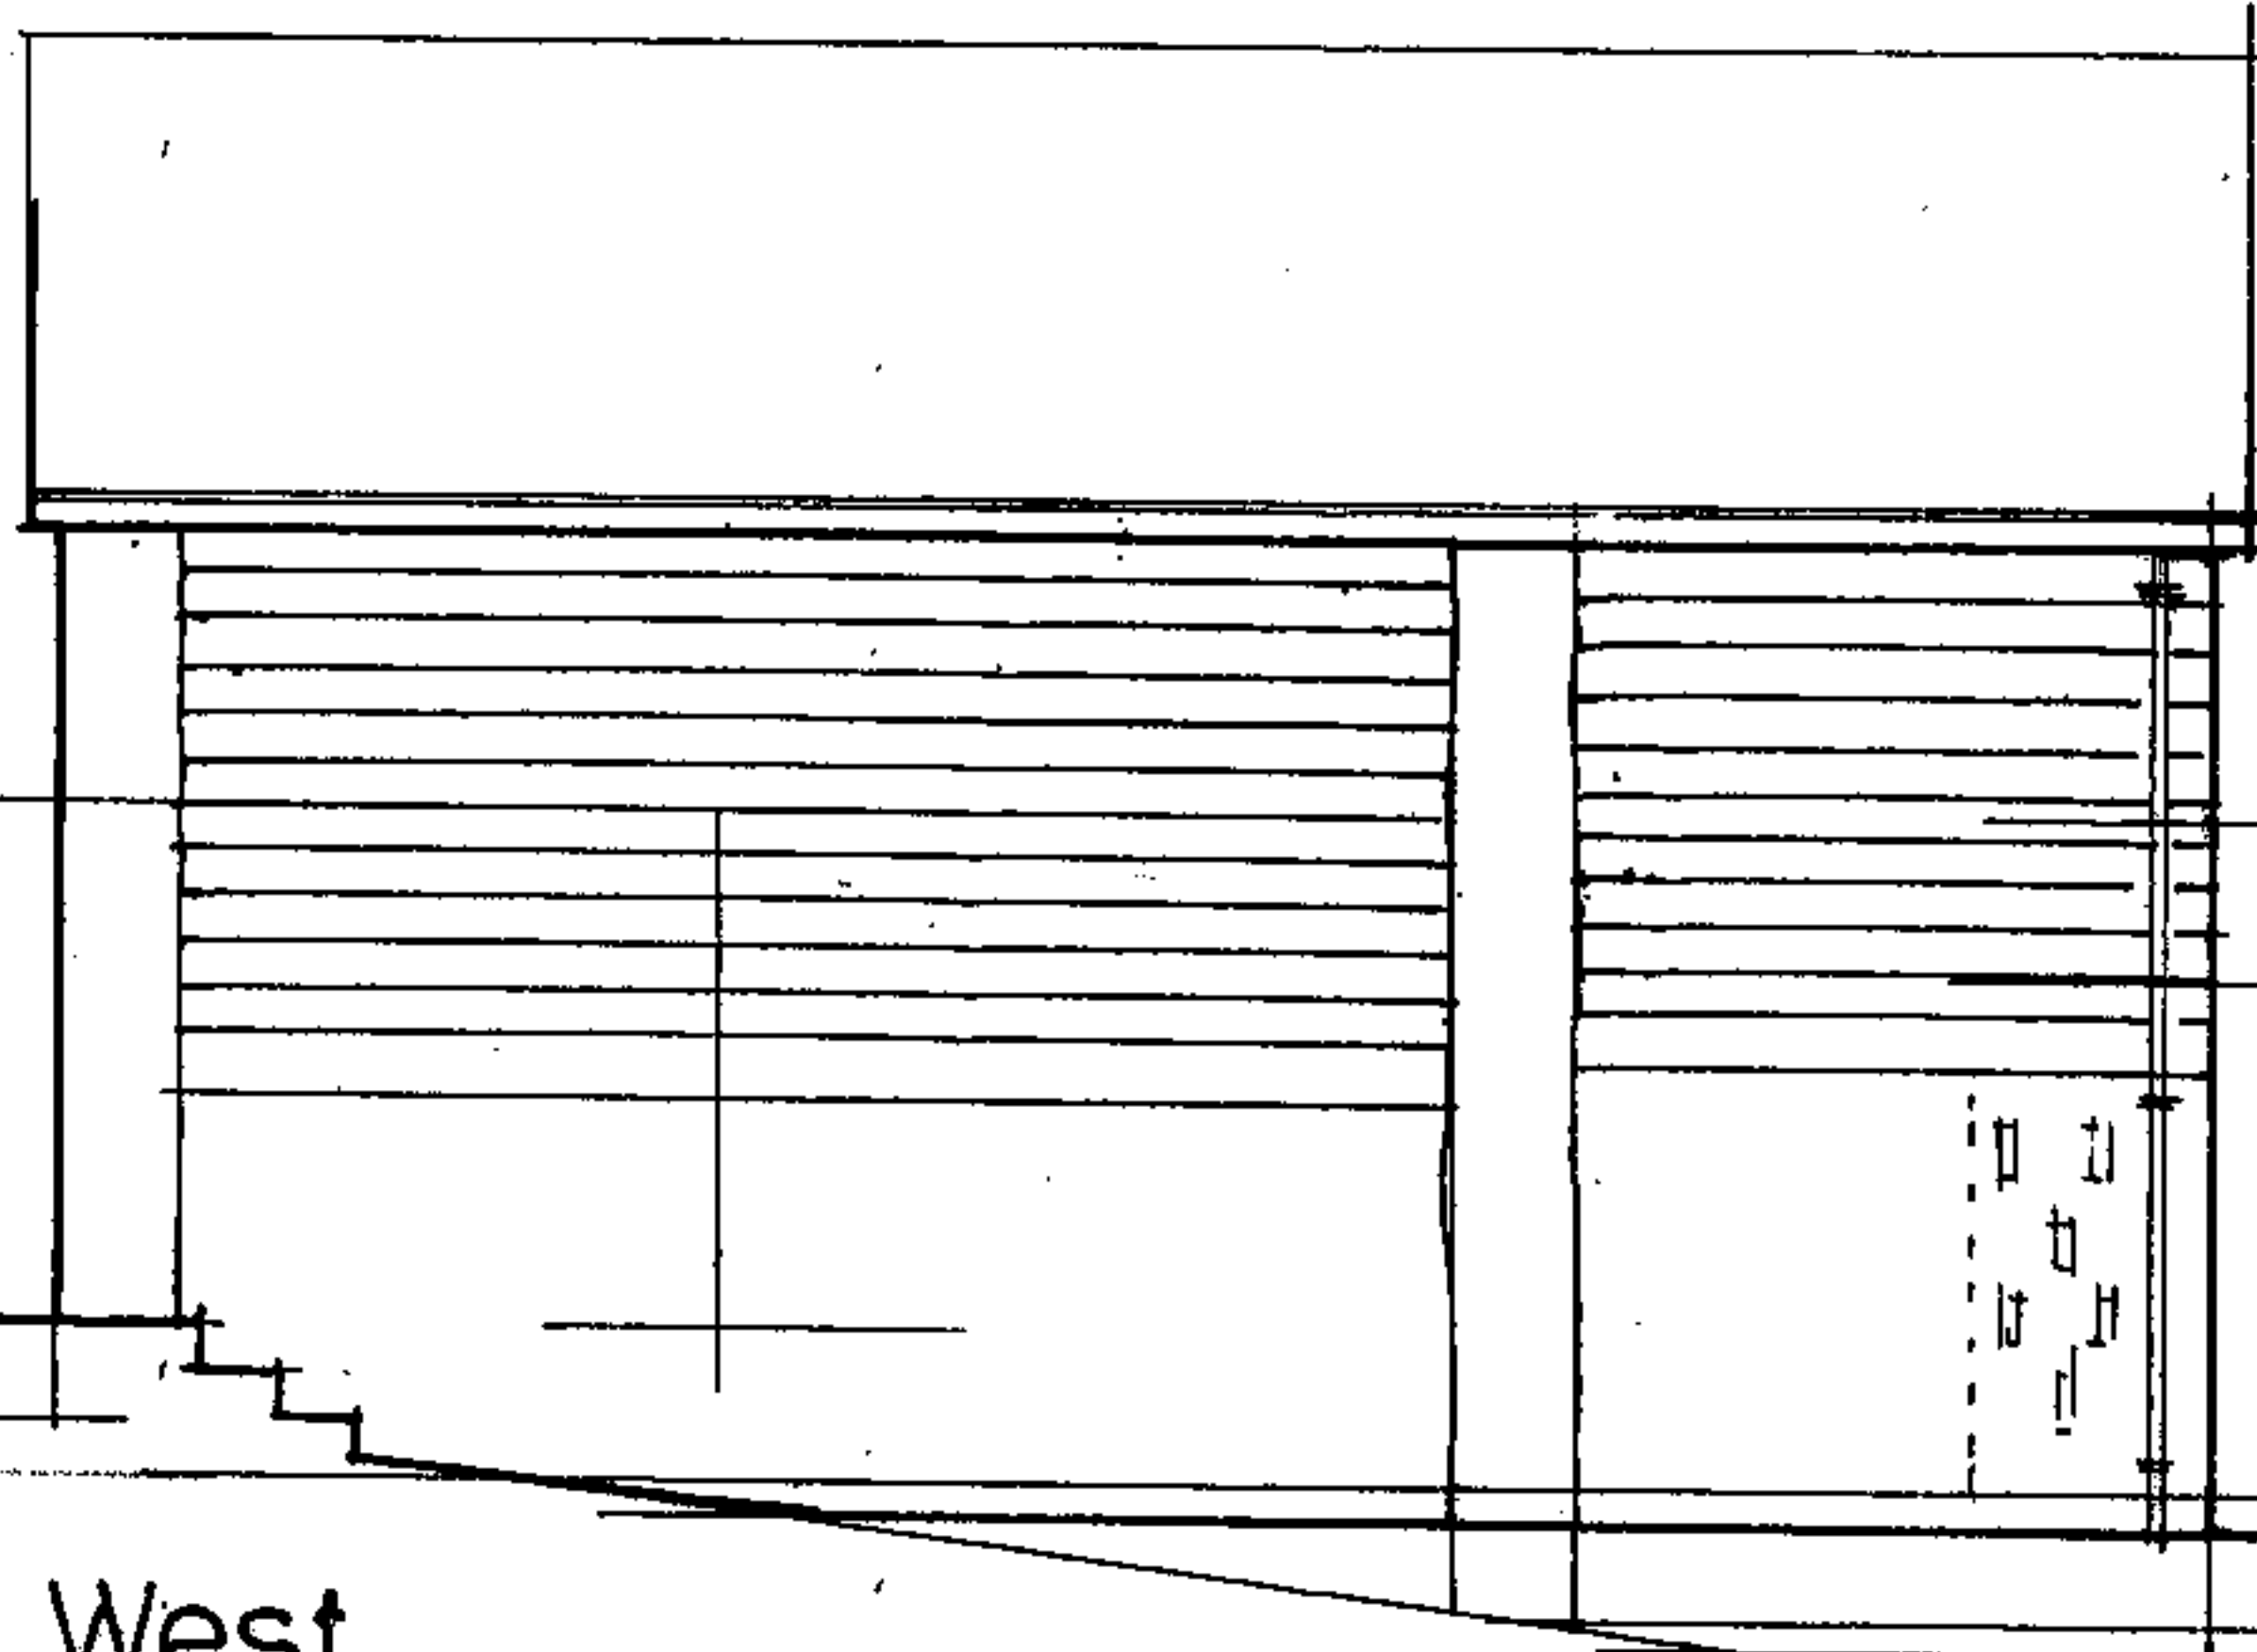


West

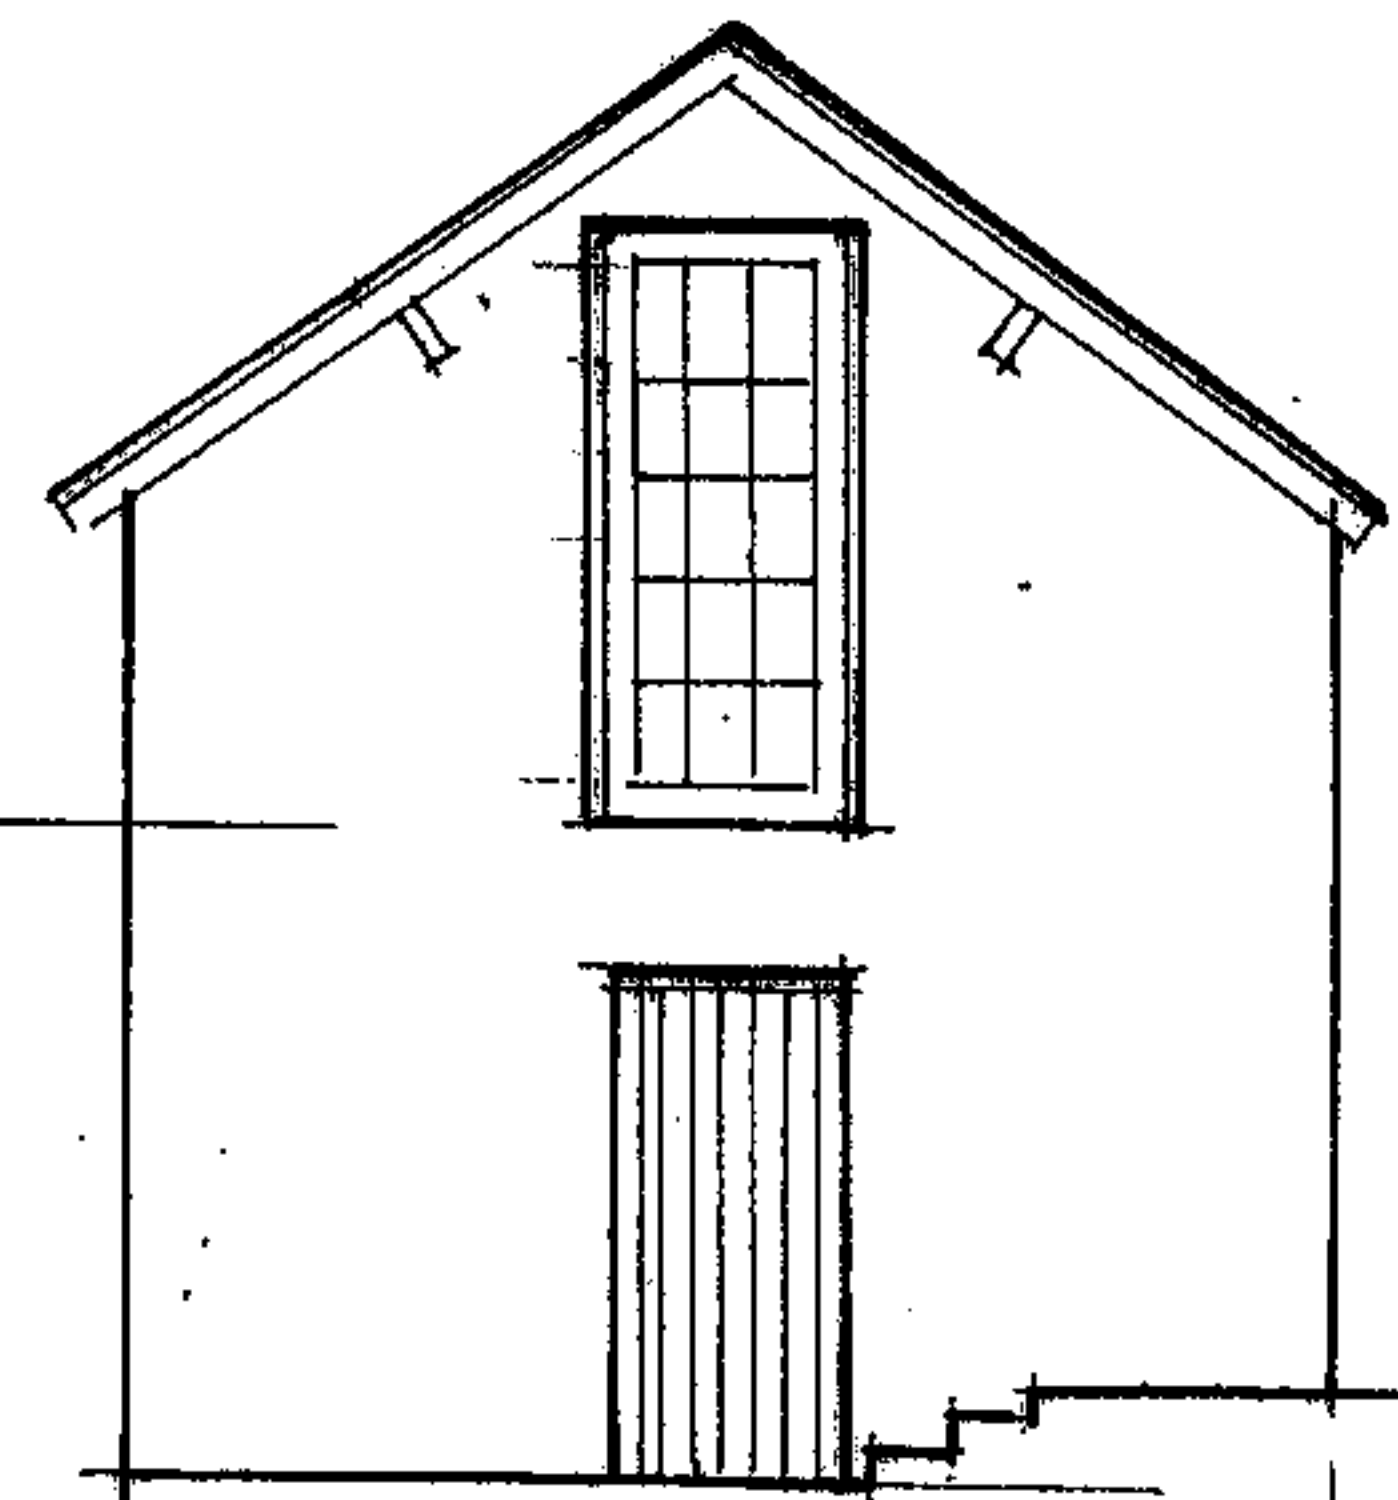


North

Elevations

NORTH
↓

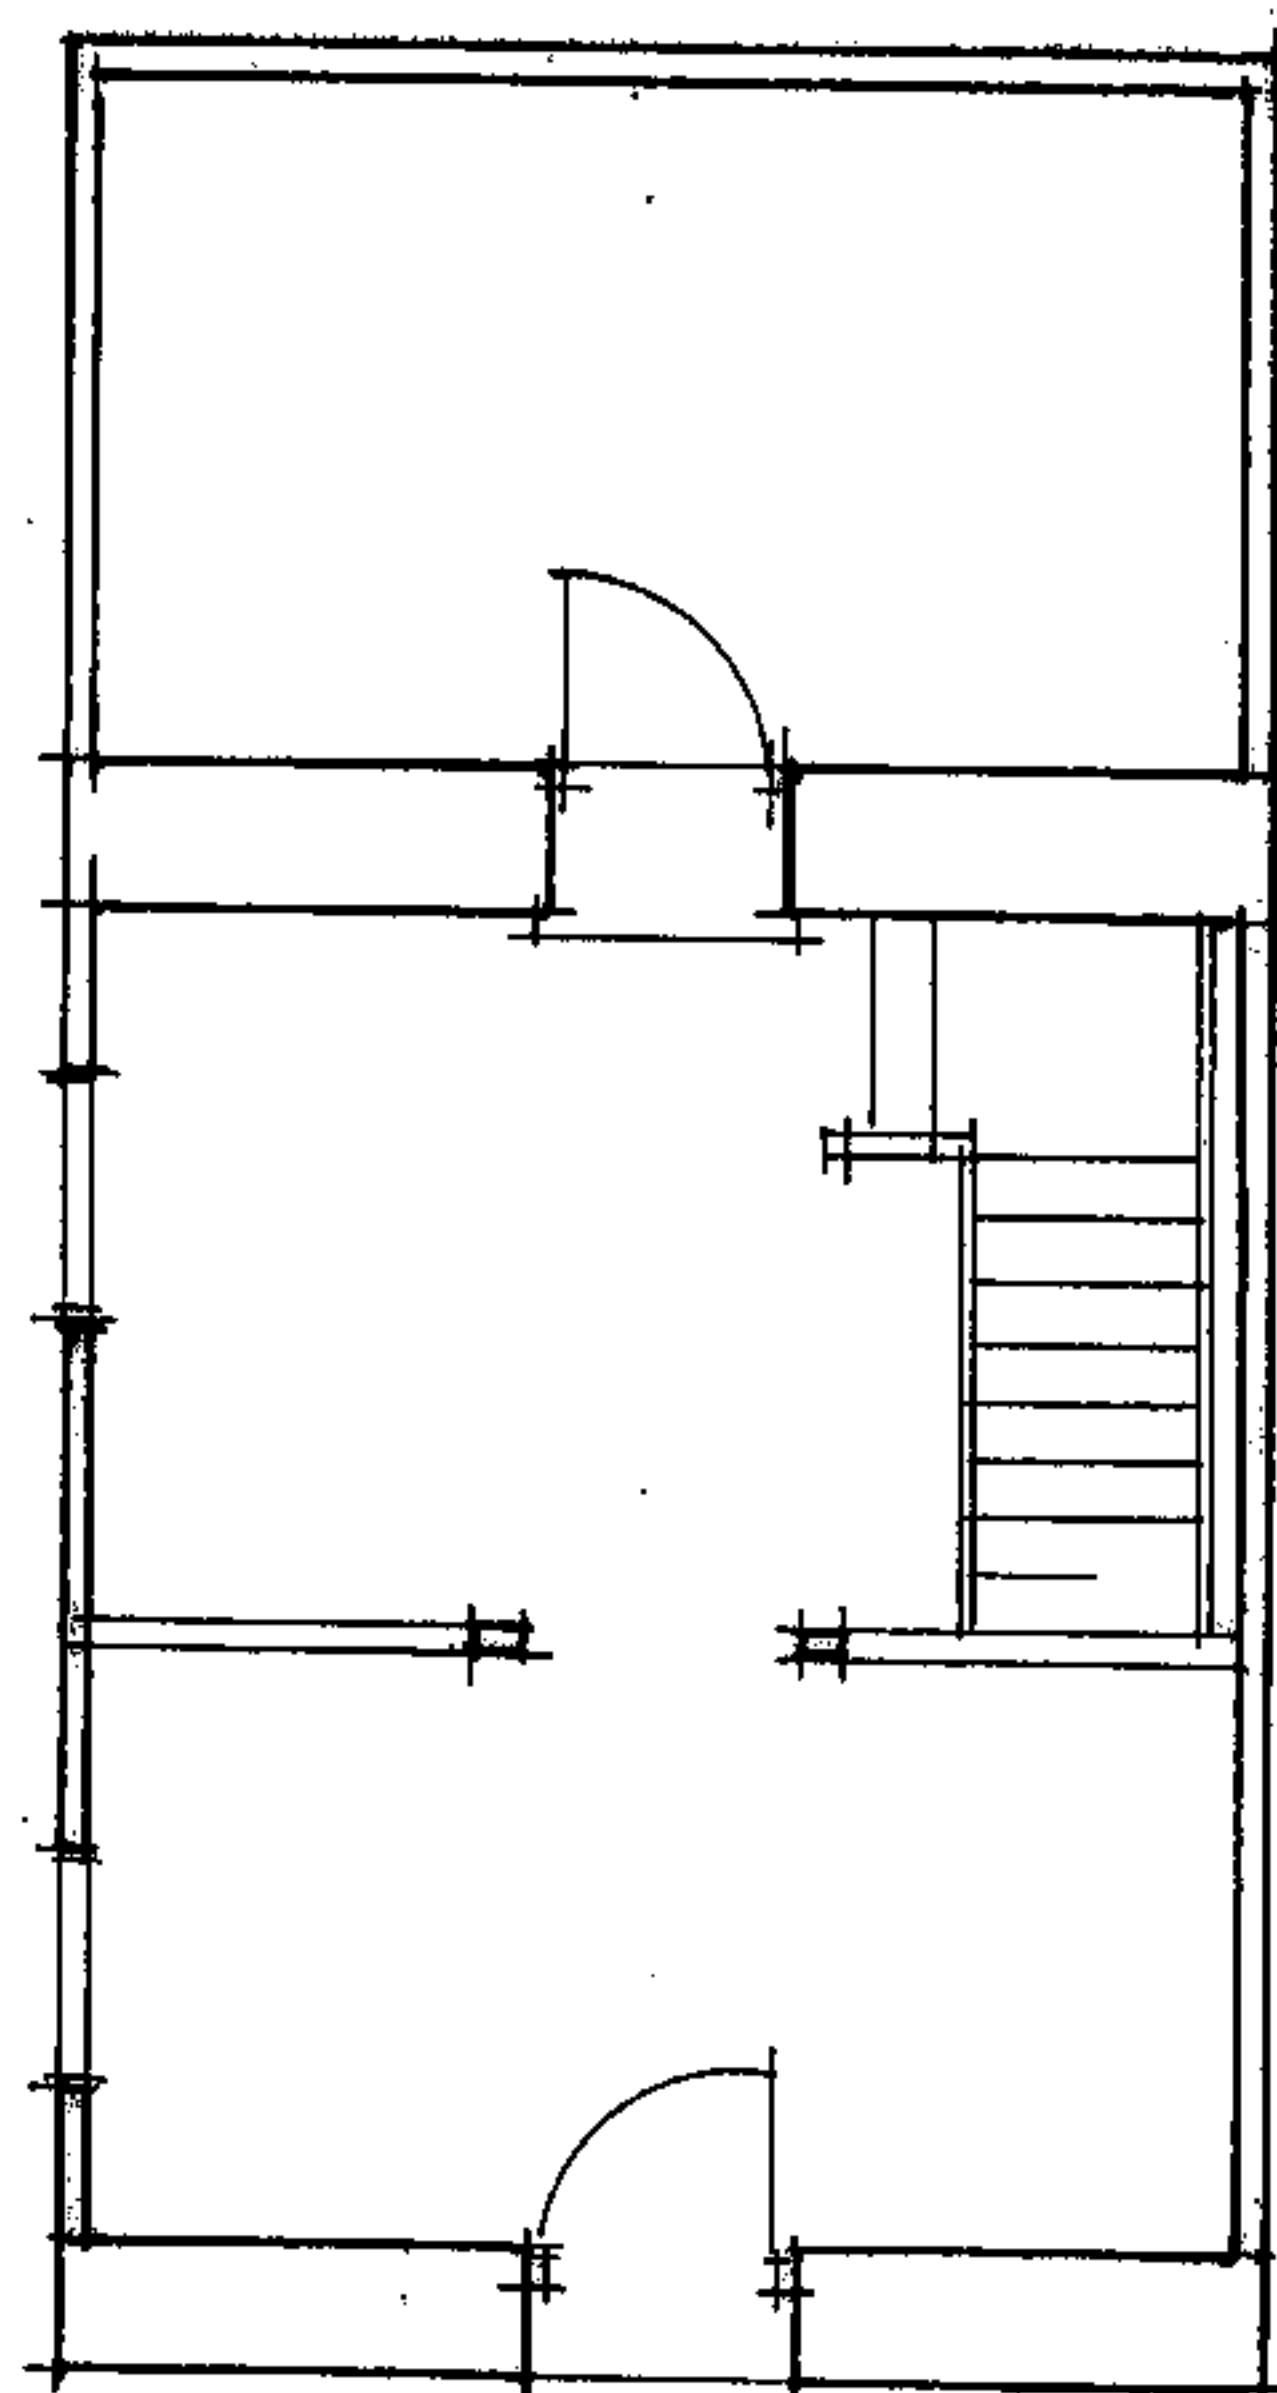

First Floor

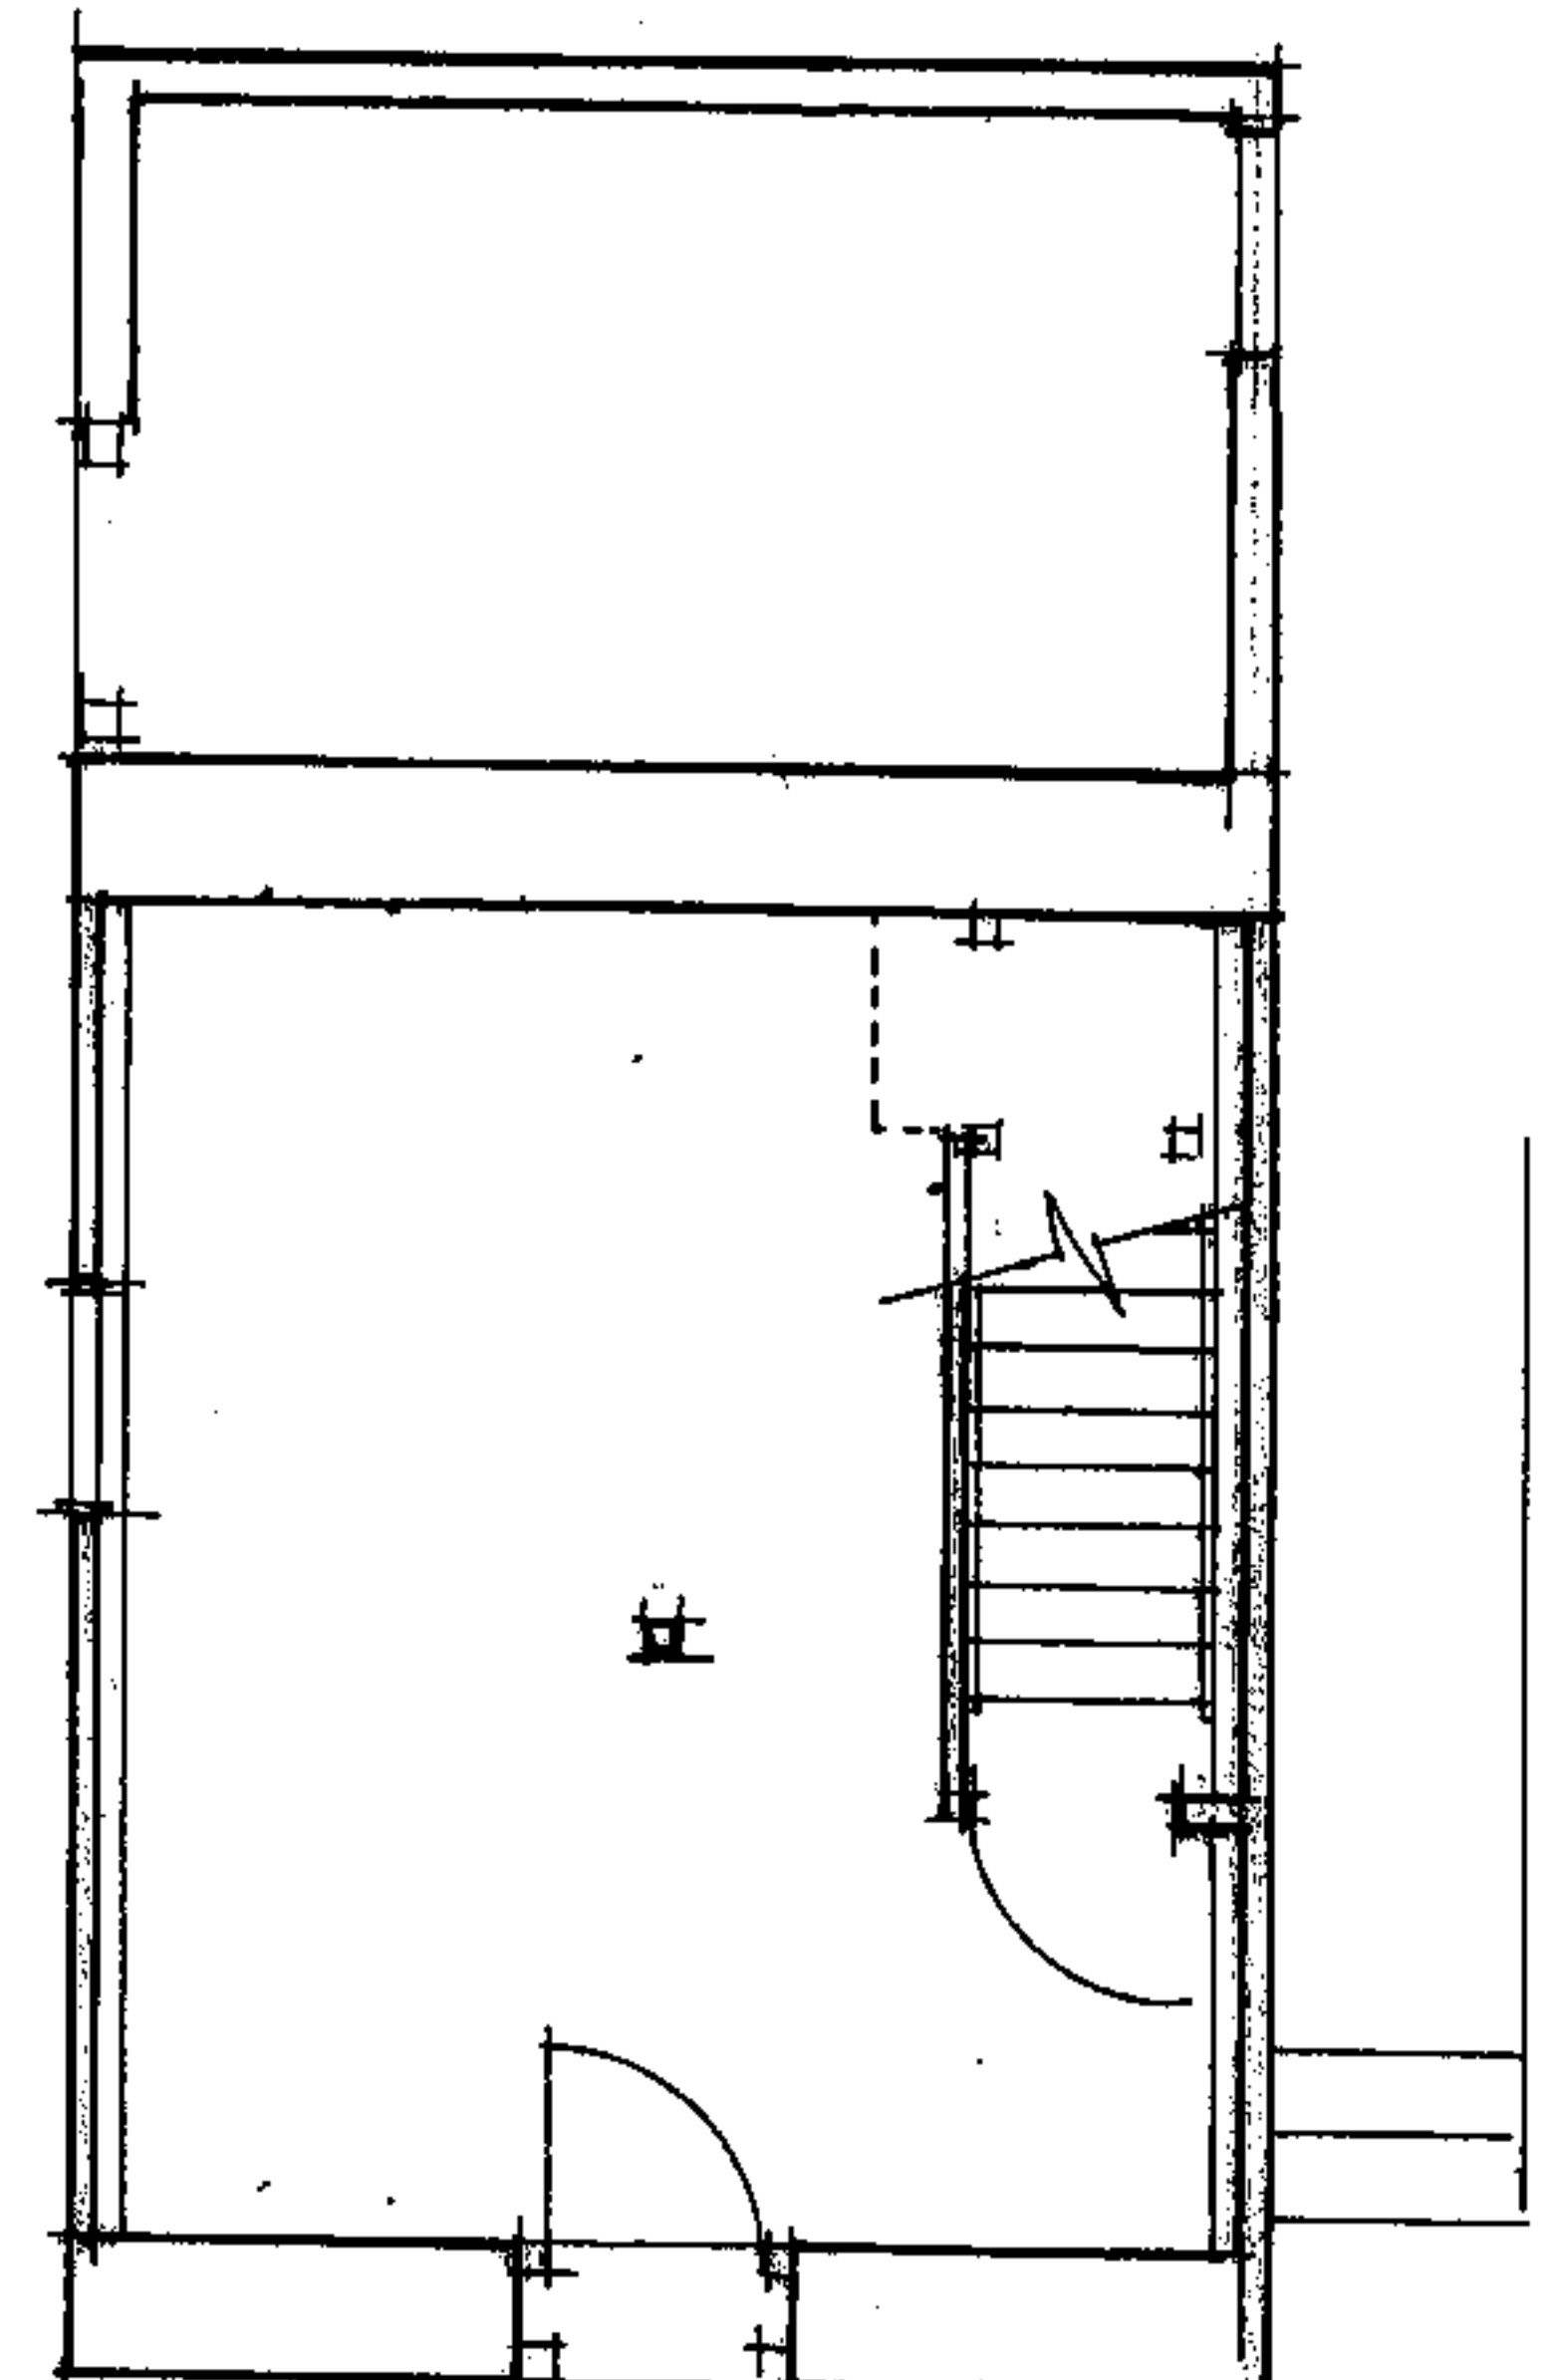

Ground Floor

Floor Plans

farmhouse

Nick La Barre

Dip. Arch (Btm), R.I.B.A.

Chartered Architect

Easters Court, Leominster
Herefordshire HR6 0DE

Telephone (01568) 619740
Facsimile (01568) 611802

PROJECT

Proposed Conversion of
Adjoining Building into
Ancillary Living
Accommodation

LOCATION

Upper
Woodbatch
Farm Deerfold

DRAWING

AS EXISTING

SCALE
1:100

DATE
April 07

DRAWING NUMBER
07779 - 2

REVISION

DO NOT SCALE - USE ONLY FIGURE DIMENSIONS
© COPYRIGHT RESERVED