


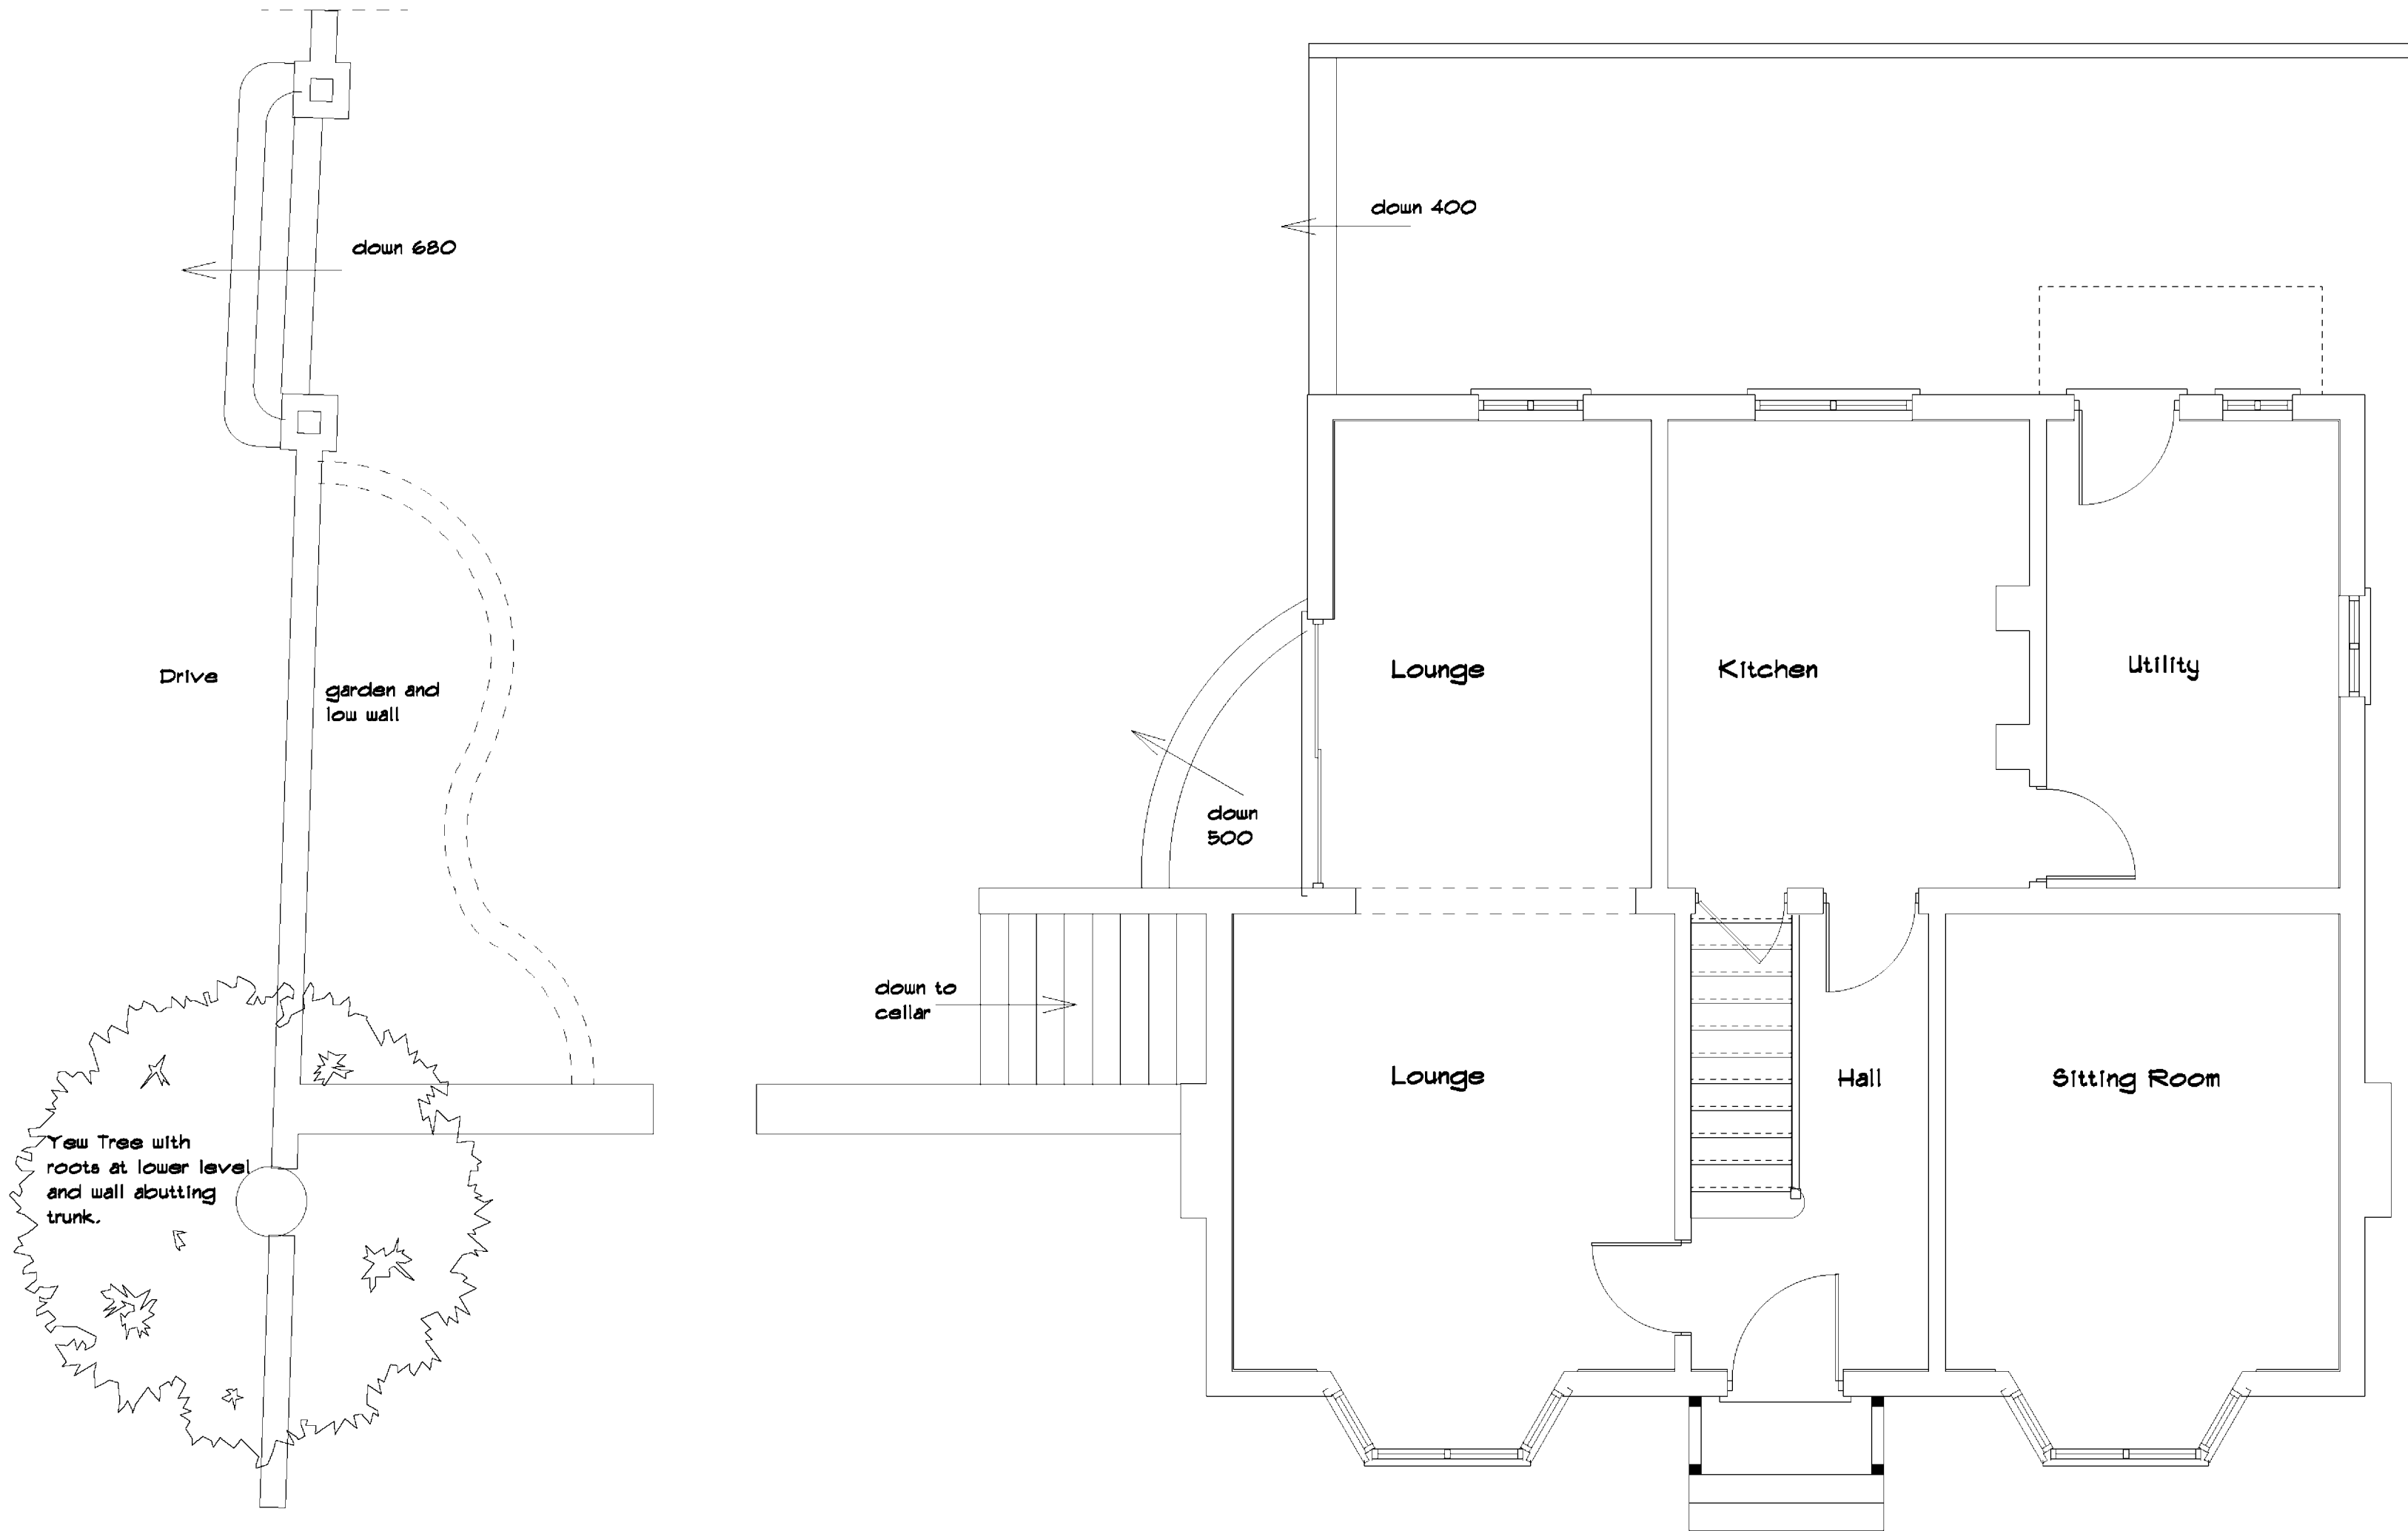

TITLE	SCALE
Bridge House, Lugwardine. HRI 6AA	1:50
Existing Ground Floor Plan	DATE
ROY PIPE - Building Design and Estimating Service. 35, Brouning Road, Ledbury, Herefordshire. Telephone 01531 631125	6.2.14
DRAWING NUMBER	
9312 / 2	