


East Elevation (Barn 1)

Slate Roof

Section (Through Barn 2)

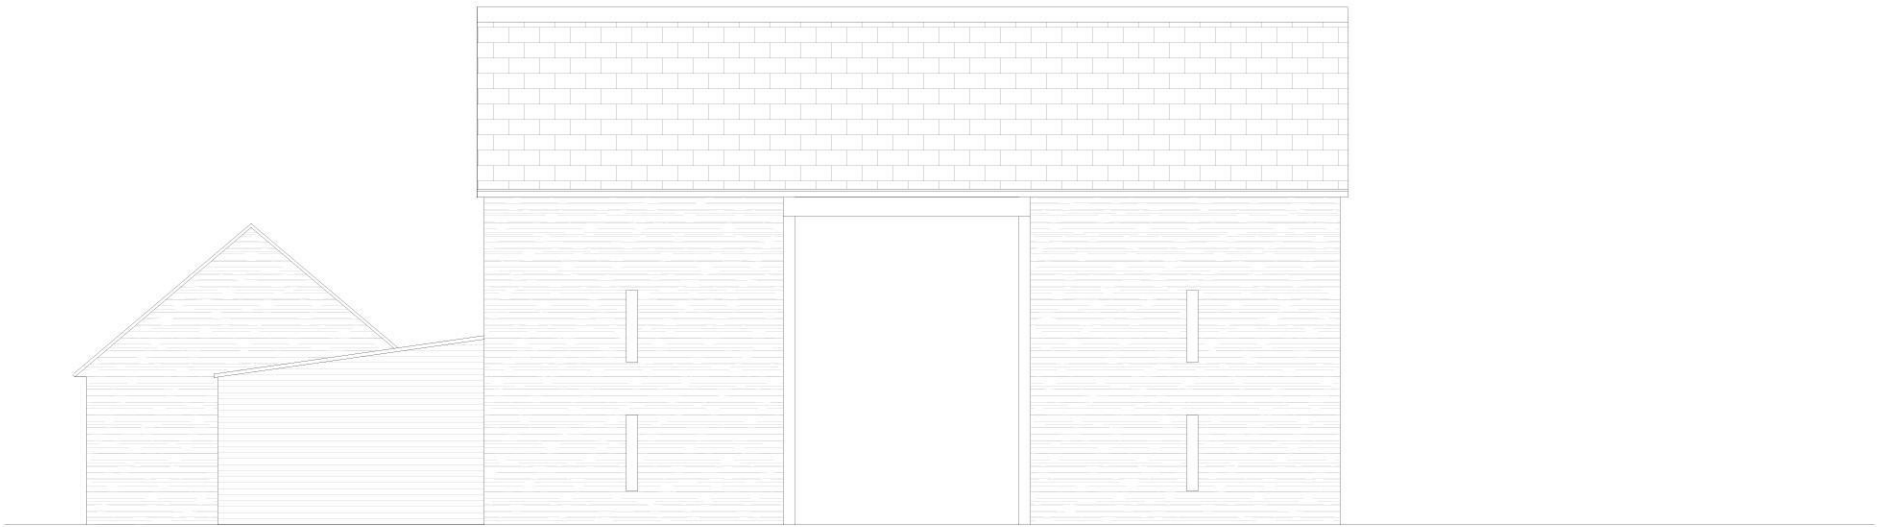


West Elevation

Proposed  
**Eastview**

HR3 5SY Westbrook | Hay-on-Wye  
For Mr + Mrs Johnson

1:100  
**Existing Elevations**

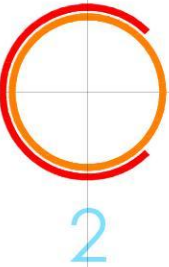

Date: 11/07/2019  
Drawn by: A Coates

© CO2 Architects Ltd. 2019

**EVM 005**