



cedar shingle cladding (A)

lime render (E)

horizontal douglas fir cladding (B)

ballasted single ply flat roof to falls (H)

rooflights

vertical douglas fir shading battens over windows at high level

cedar shingle roofing (G)

rooflight strip to internal street (J)

douglas fir louvers shading bedrooms

cedar shingle cladding (A)

horizontal douglas fir cladding (B)



for elevations of upgrade to existing building see drawing 6070 PL250

standing seam zinc roof (F)

lime render (D)

vertical douglas fir cladding between windows (C)

cedar shingle cladding (A)


ballasted single ply flat roof to falls (H)

timber louvers

lime render (E)

ballasted single ply flat roof to falls (H)

MATERIALS KEY

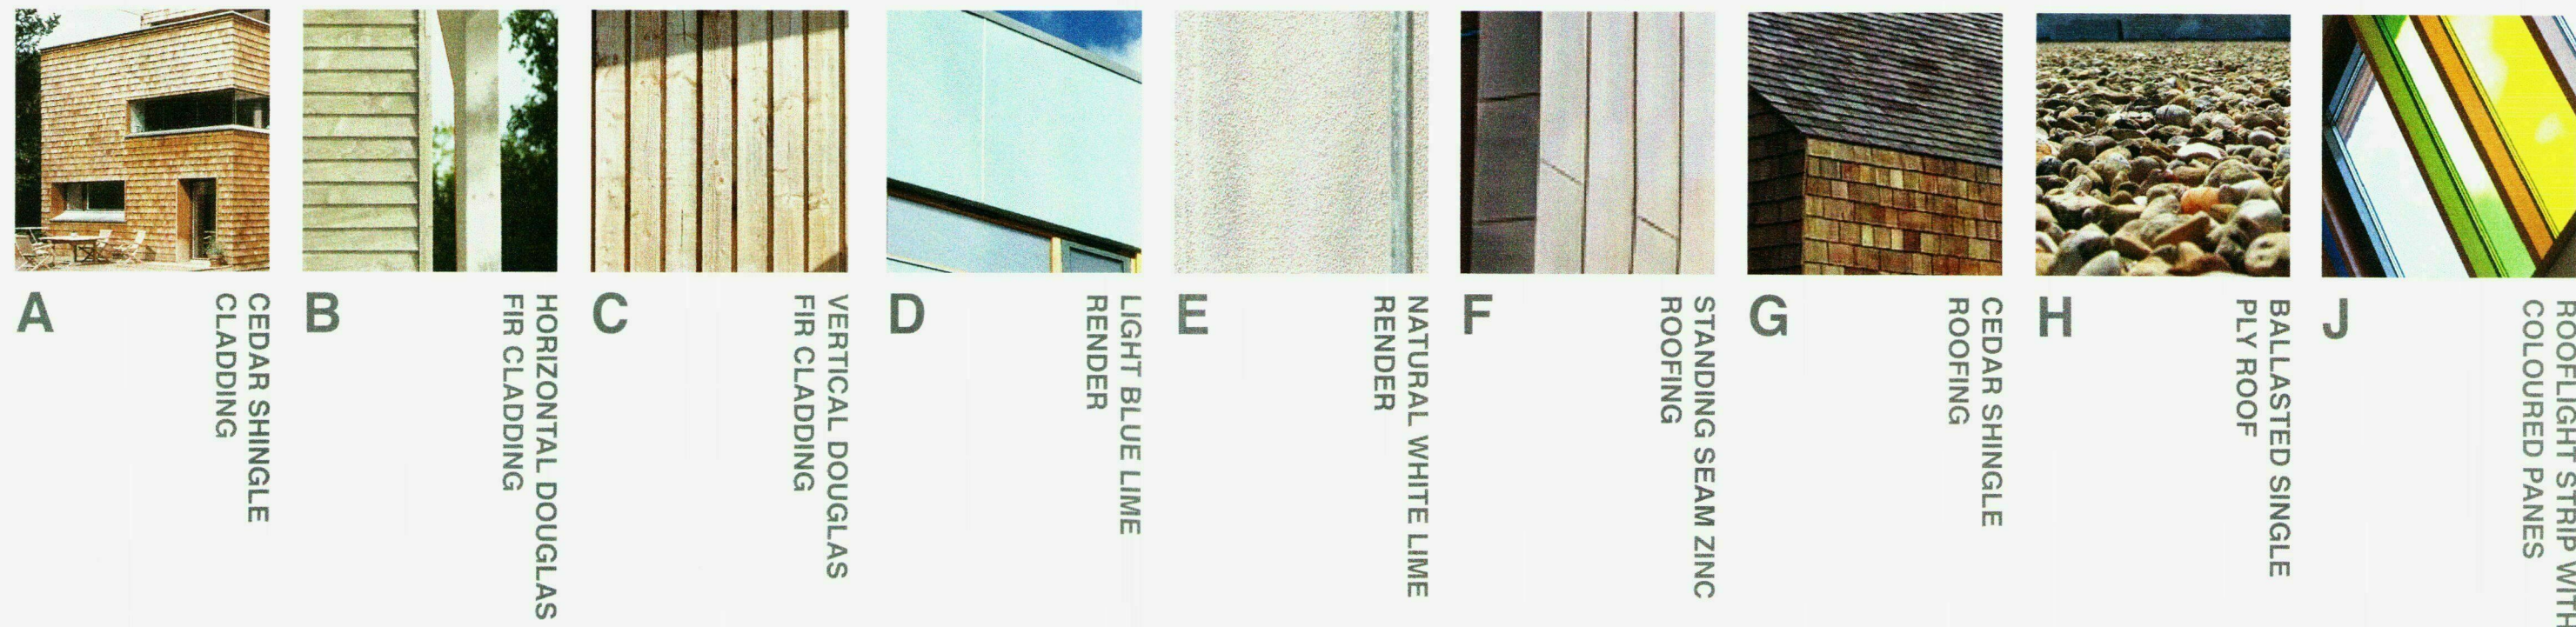

Revisions			
Rev	Date	Drawn	Checked

PLANNING			
ARCHITYPE			
Archtype, Upper Teyford, Hereford, HR2 6AD t 01981 542111 f 01981 542112 e west@archtype.co.uk www.archtype.co.uk			
Project	St. Michael's Hospice		
Client	St. Michael's Hospice		
Dwg Title	Proposed South Elevations 1		
Dwg no.	6070 PL252	Revision	
Scale	1:100/200 @ A1	Date	July 2010
Drawn by	PN	Checked by	MB

Check this drawing is the latest revision.
Do not scale from this drawing.
Do not use the information on this drawing without checking all dimensions on site.
Do not use any areas indicated for either valuation, purchase, sale or any other form of legally binding contract.
Do not reproduce any part of this drawing without prior written consent.

Notes