






FRONT ELEVATION

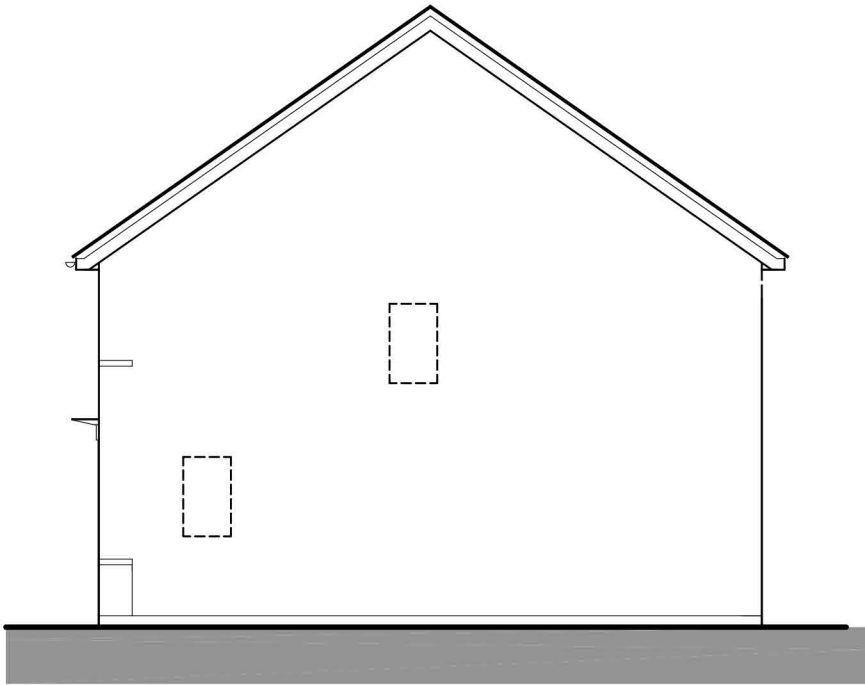


SIDE ELEVATION

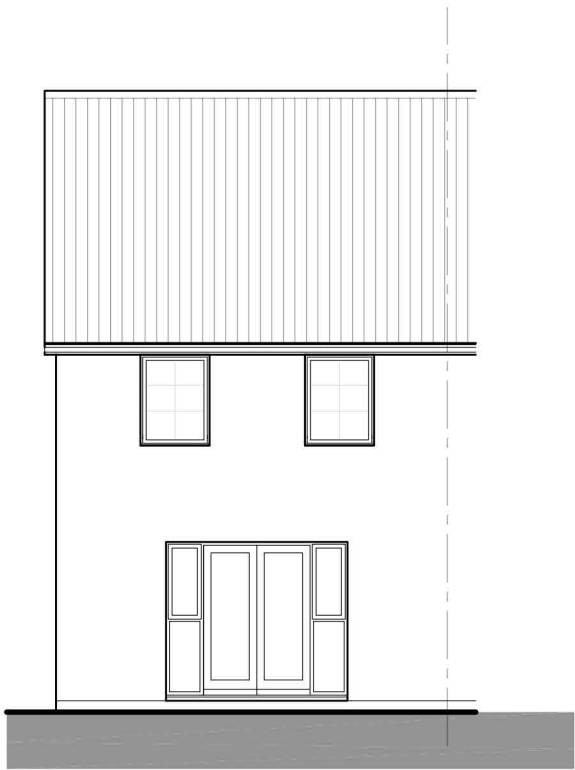


REAR ELEVATION

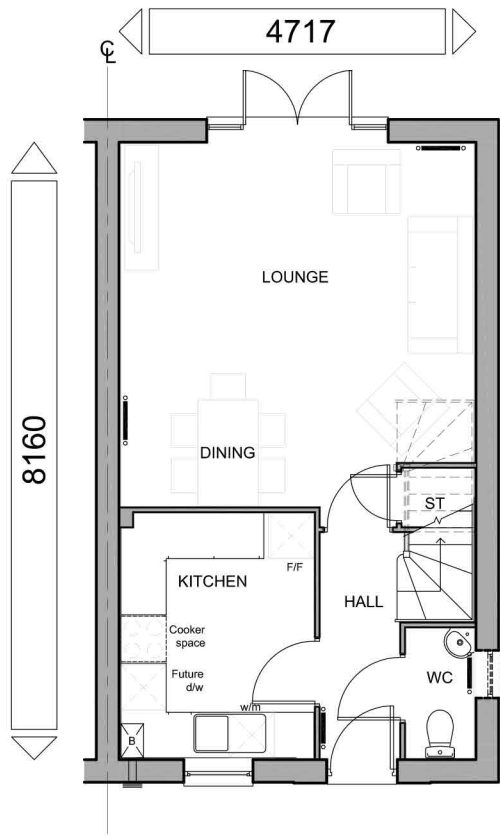


GROUND FLOOR PLAN

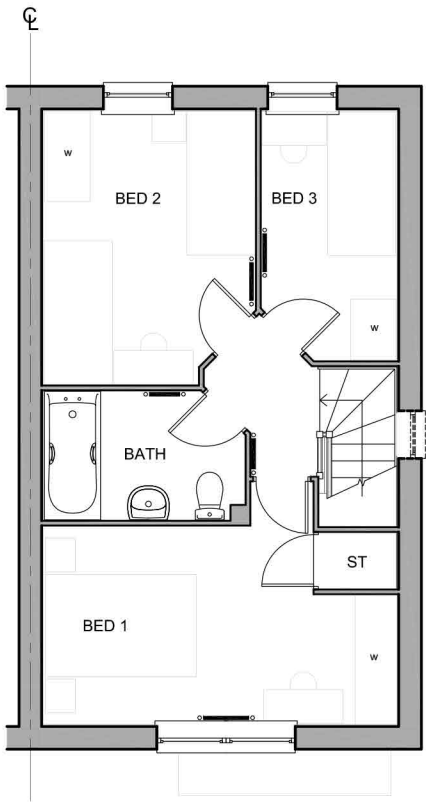

FIRST FLOOR PLAN

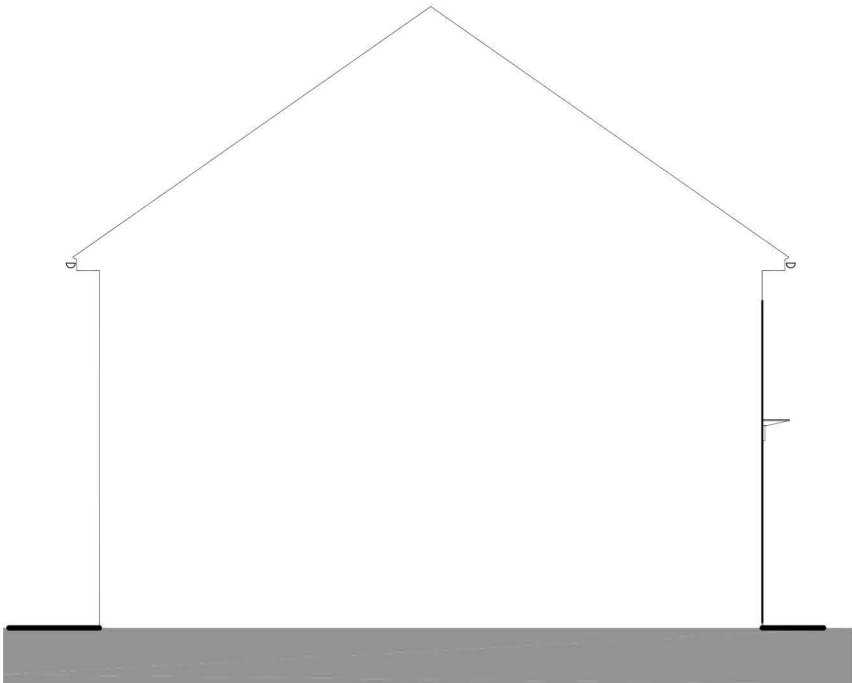

SIDE ELEVATION

 

TOTAL FLOOR AREA : TYPE 69 - 828sqft / 76.9m²

Sales Name: NGF - TYPE 69A (END) (OP)
House Type Code: B69F 00CE
Spec: AFFORDABLE Drawing No: 01
Drawn: GDT Checked: GDT
Date: OCT 2020
Scale: 1:100 @ A3

WARNING TO HOUSE PURCHASERS.
Buyers are warned that this is a working drawing and the contents of this drawing may be subject to change during the progress of the build process. The layout, form, content and dimensions specified are included for general guidance only. The finishes or features shown may alter in respect of individual properties. We make every effort to ensure our drawings are up to date and correct. However, we cannot be held responsible for any errors or omissions. Purchasers are advised to check with the Sales Adviser whether any alterations have been made to this drawing. The contents of this drawing do not constitute a contract, part of any contract or warranty unless specifically incorporated into the contract. They should not be relied upon for the purposes of entering into a contract to purchase any property.

PLANNING	
Rev:	Description:
Date:	