


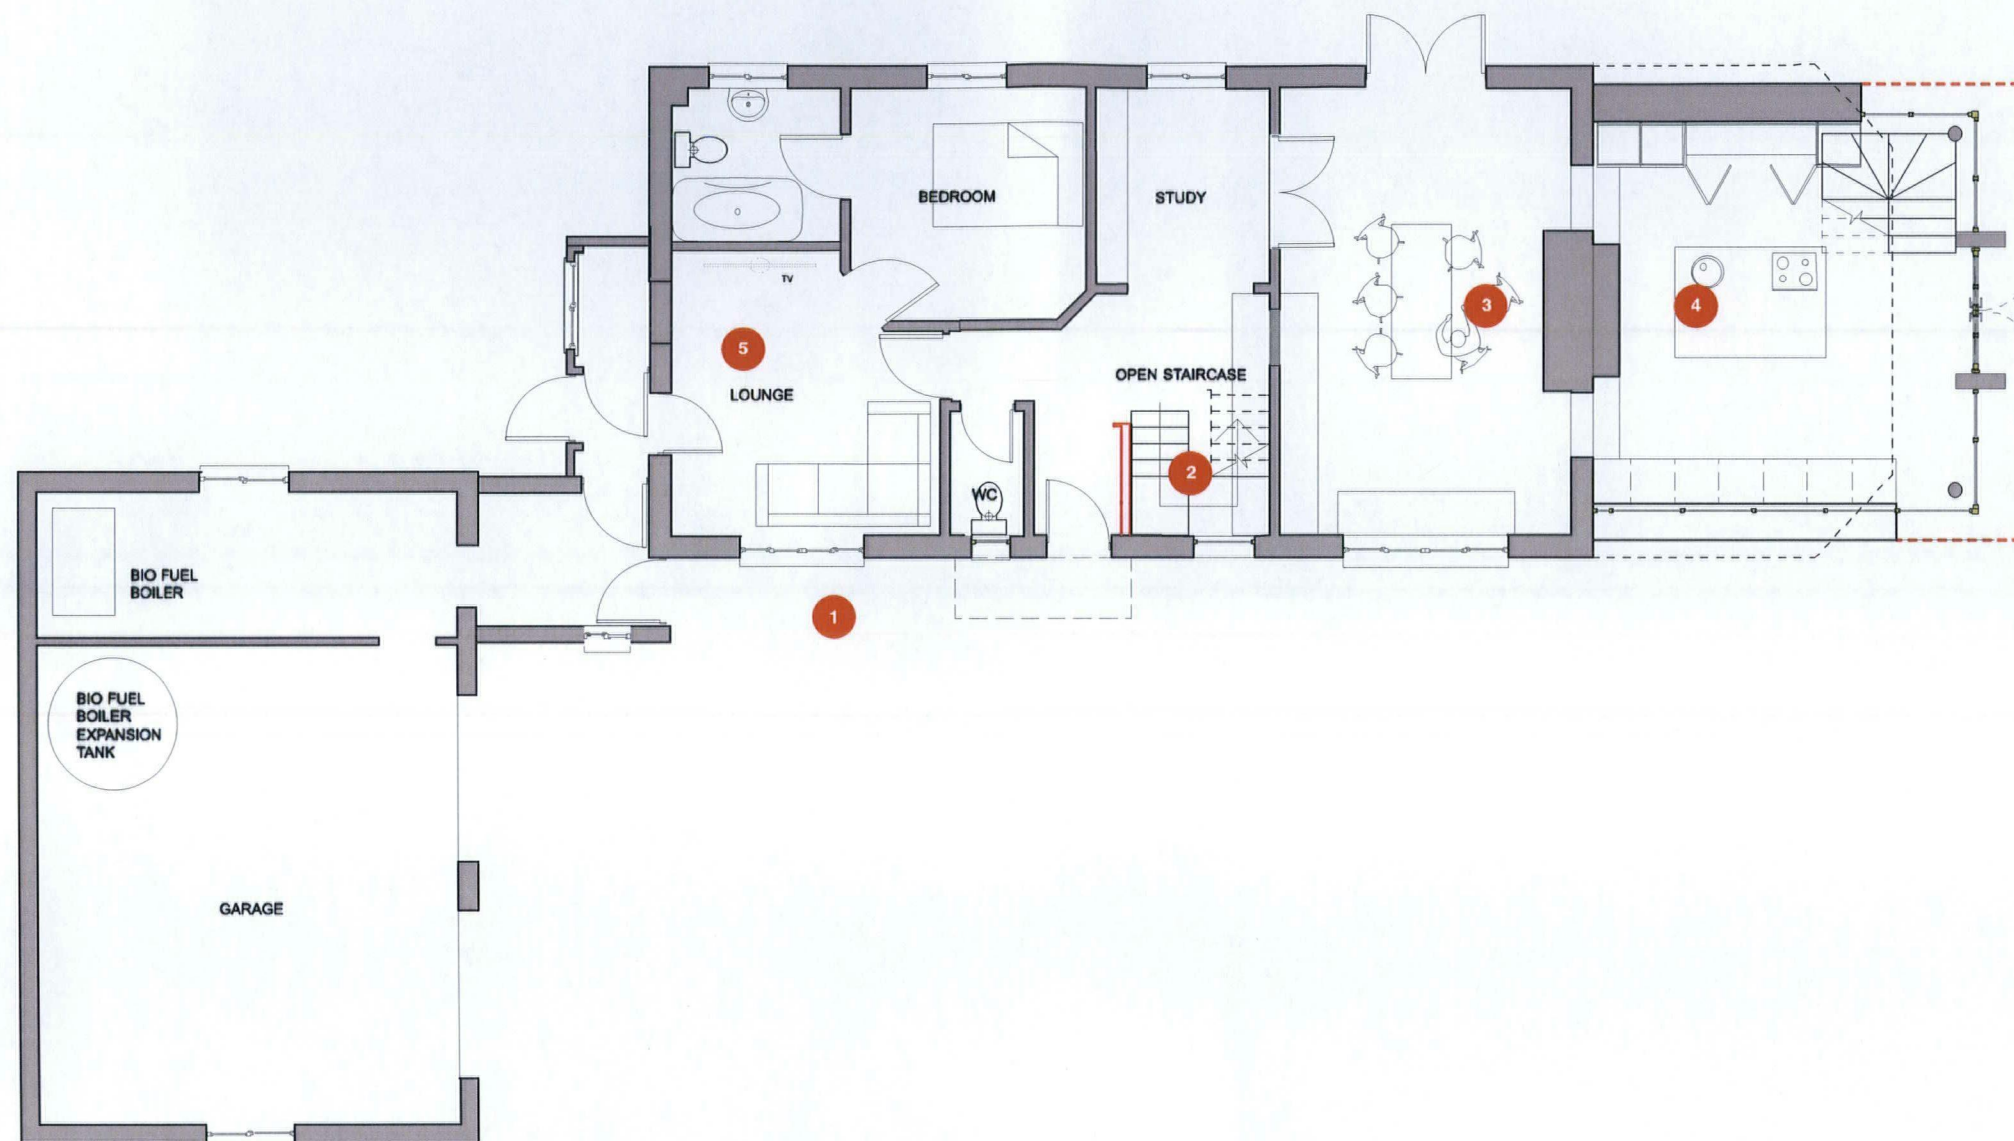

0 5 6 7 8 9 10 M
SCALE 1:100



SPECIFIC NOTES

ITEM	NOTE
1	REMOVE EXISTING CANOPY & PROVIDE NEW CANOPY OVER DOOR
2	NEW WINDOW TO STAIRCASE
3	NEW DINING ROOM & WITH NEW OPENINGS INTO PROPOSED EXTENSION
4	REMOVE EXISTING DELAPIDATED CONSERVATORY WITH NEW EXTENSION
5	CREATE GROUND FLOOR AMBULANT INDEPENDANT LIVING AREA



communion
AWARD WINNING ARCHITECTS

Contact:
STUDIO 1, THE GRANGE
SHELWICK, HEREFORD,
HR1 3AW
T. 01432 344300
INFO@COMMUNIONDESIGN.COM
WWW.COMMUNIONDESIGN.COM

Notes:
1. DO NOT SCALE OFF THIS DRAWING
2. REPORT DISCREPANCIES TO TO
ARCHITECT
3. THIS DRAWING IS TO BE READ WITH ALL
RELEVANT SPECIFICATIONS &
INFORMATION ISSUED BY THE ARCHITECT,
ENGINEERS & OTHER SPECIALISTS
4. THIS DRAWING IS COPYRIGHT

Drawing Title:

PROPOSED GROUND FLOOR PLAN

Client:
MR & MRS TRUSCOTT

Project:
EXTENSION

Job No:	Job Stage:	Drawing No:	Rev:
A.154	13.01	P.10	-
Drwn by: LT	Chkd by: AJC	Scale: 1:100 @ A3	Date: 05.03.14