


THIS DRAWING IS COPYRIGHT AND NOT TO BE REPRODUCED
WITHOUT PERMISSION. DO NOT SCALE FROM DRAWING.
ALL DIMENSIONS TO BE CHECKED ON SITE


External Finishes

Roof
box profile sheet - van dyke brown - BS 08 B 29

Walls
box profile sheet - Slate Blue - BS 18 B 29

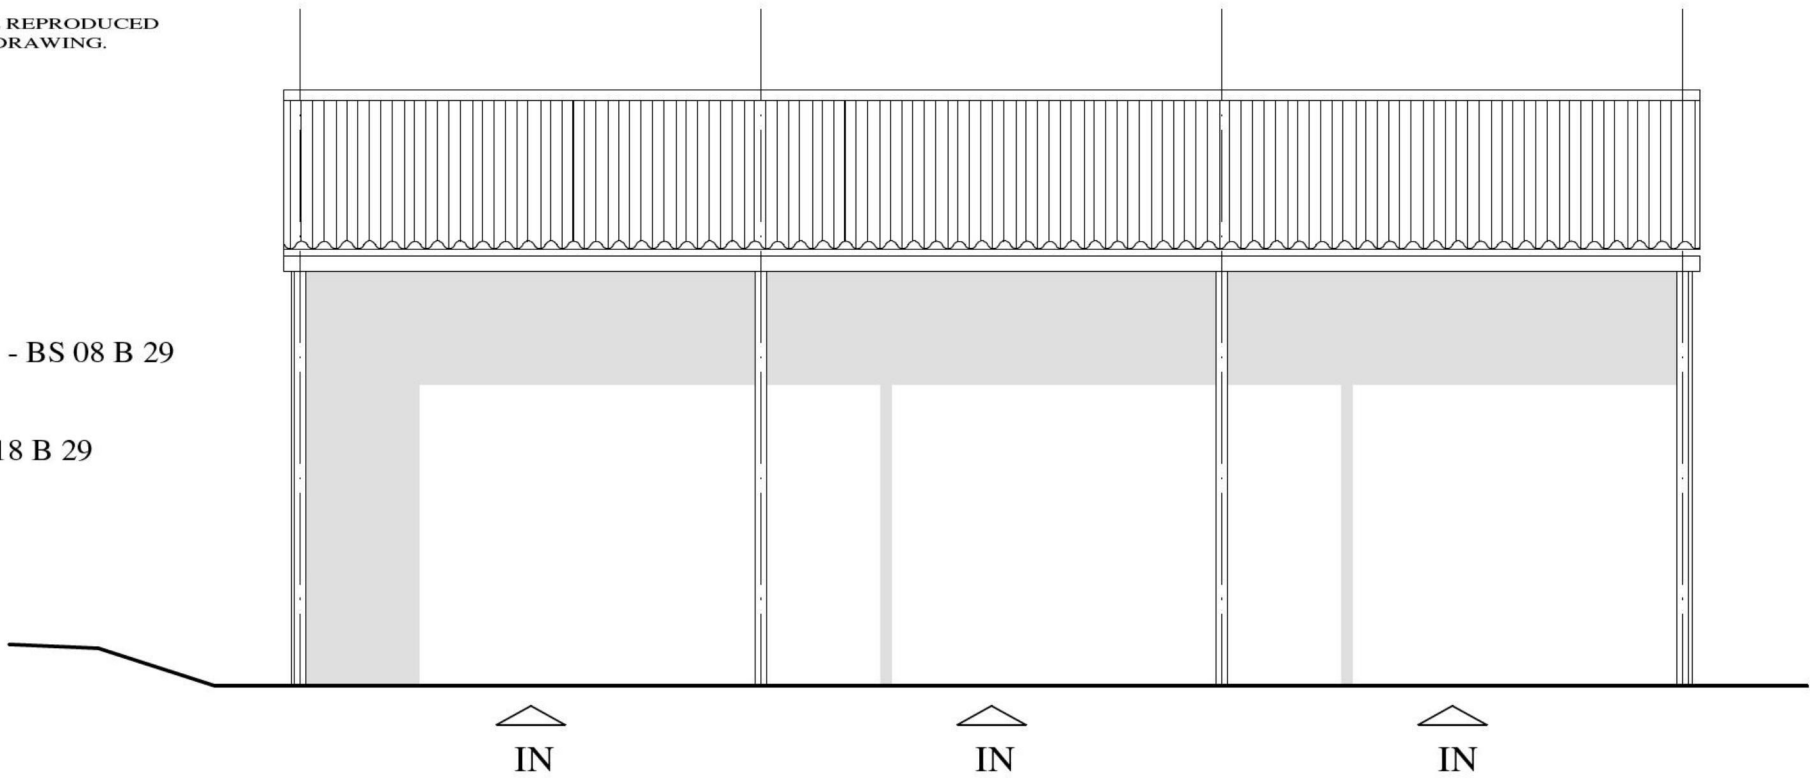


West Elevation

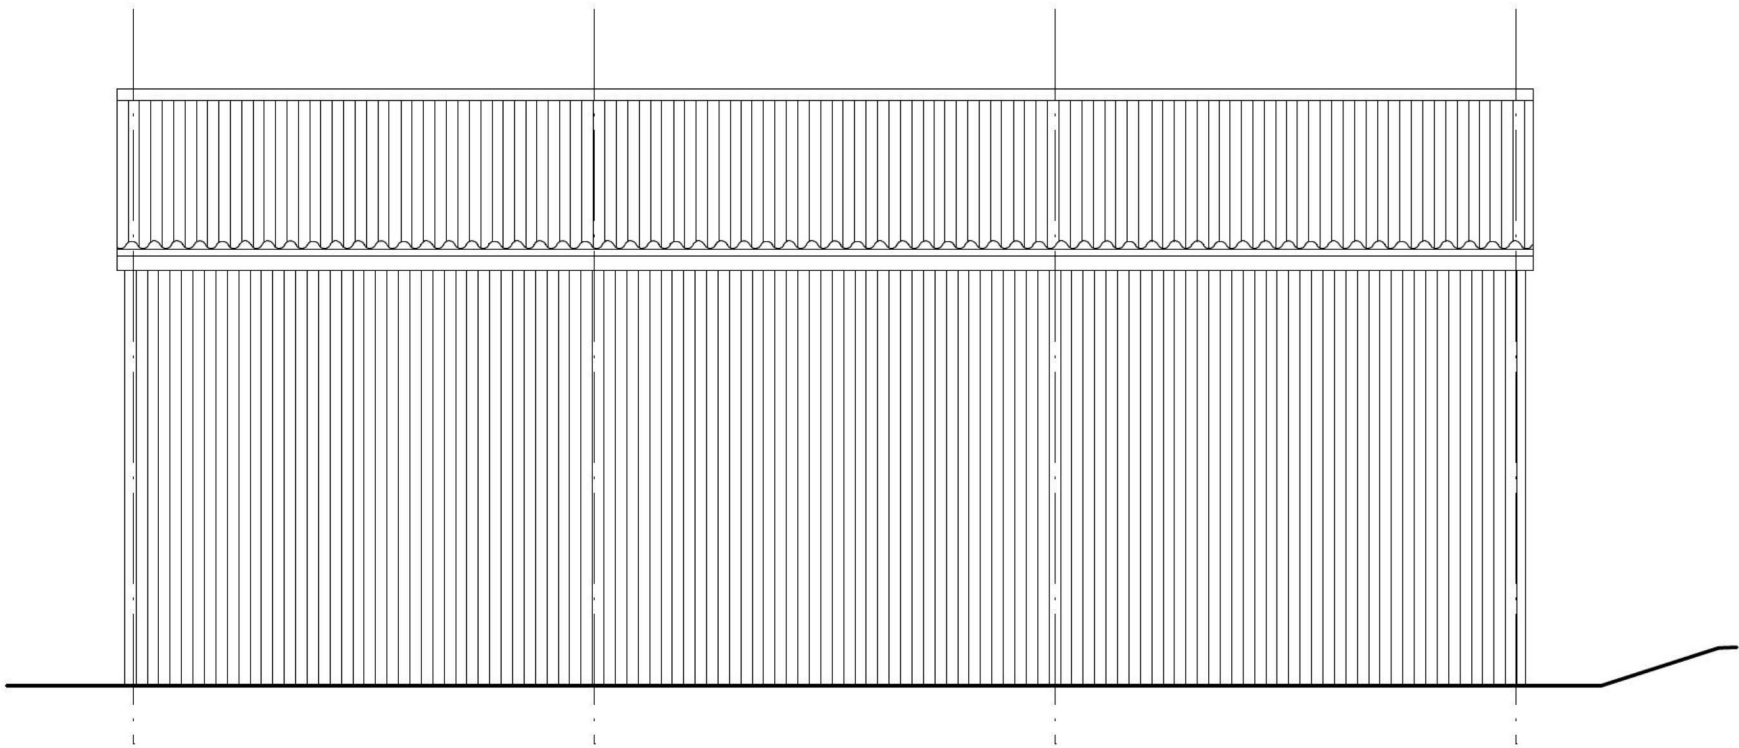


East Elevation



Floor Plan - Existing

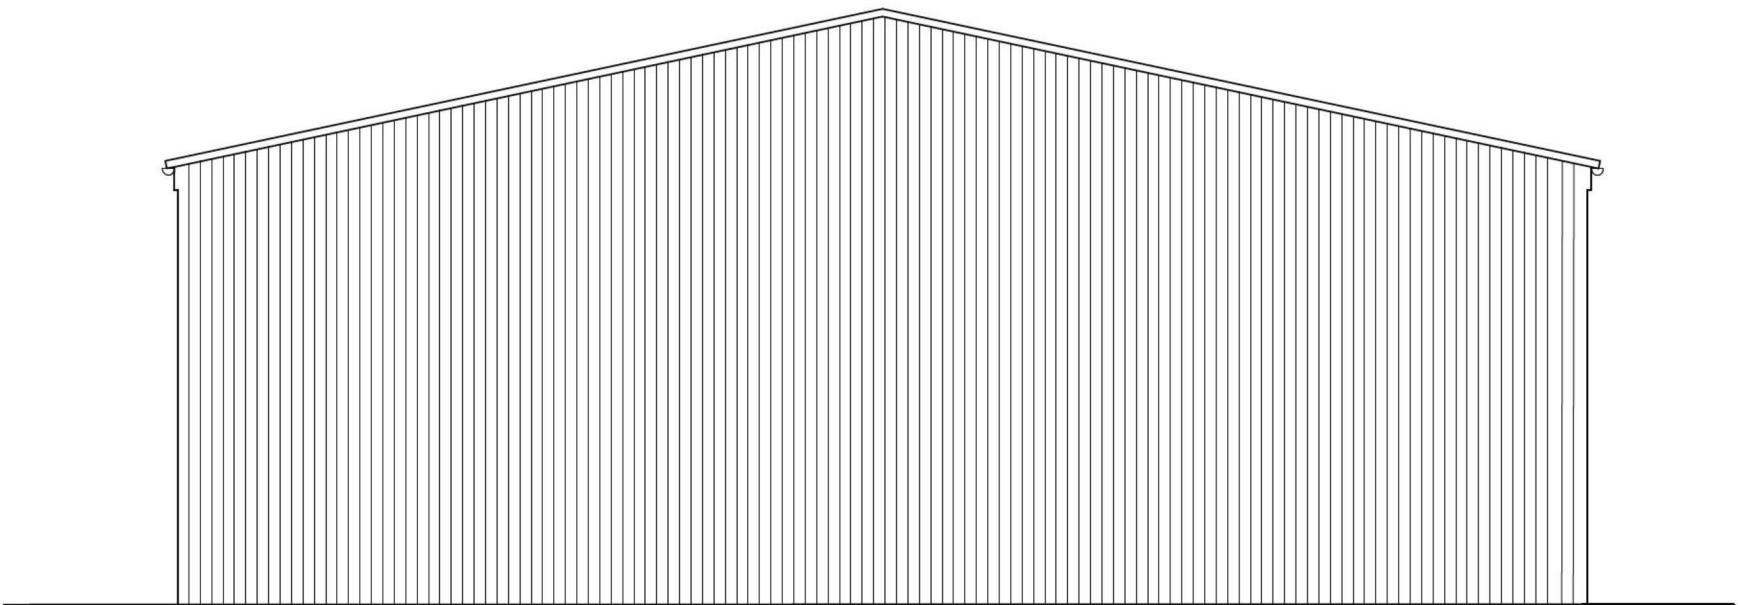

South Elevation

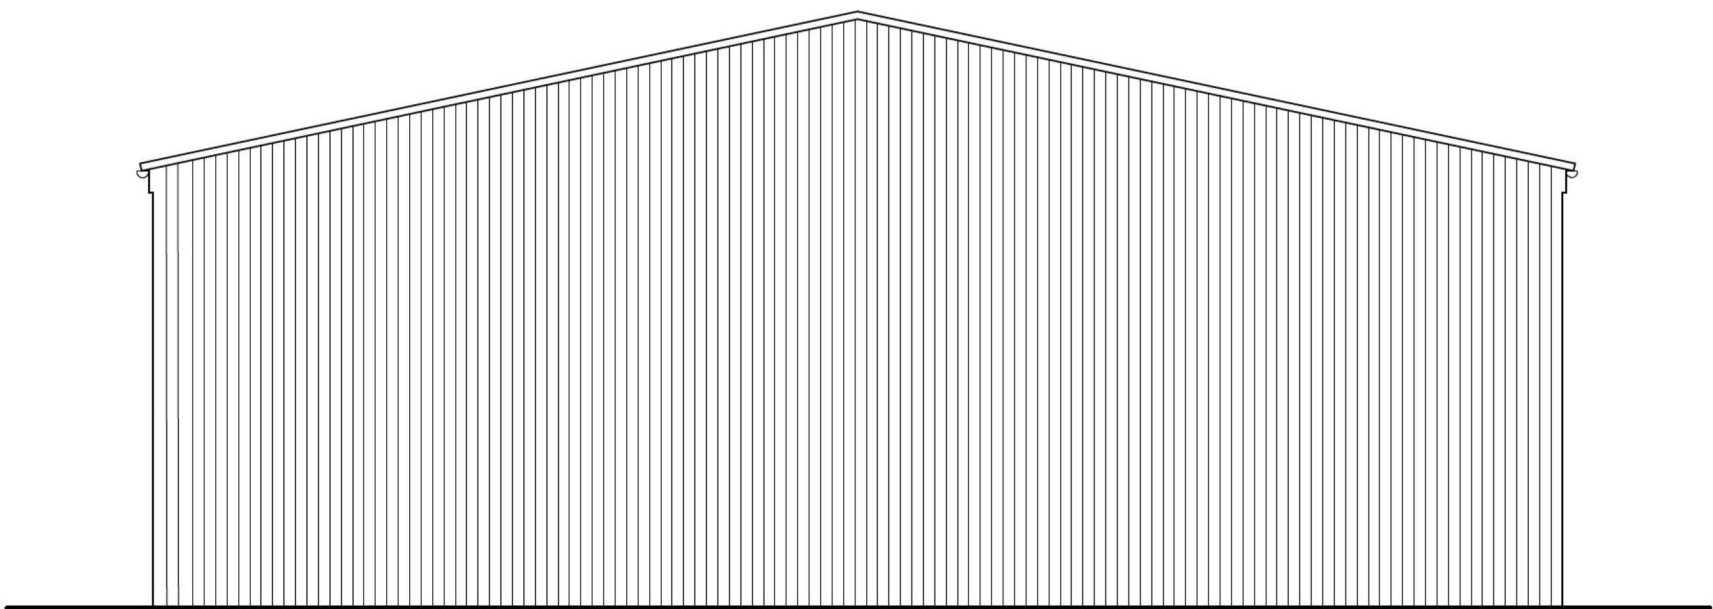

North Elevation

PROJECT Proposed extension to existing Fodder Store at The Old Mill, Coughton, Ross-on-Wye, Herefordshire, HR9 5SF for - R.C. & M.S. Chinn	Andrew Powell ARCHITECTURAL DRAWING Yew Tree Cottage Brack hampton Herefordshire HR1 4SJ Tel. 01909 740270 Mob. 07752 575346 Email. apowell@hotmail.co.uk		
	DRAWING TITLE Floor Plan & Elevations - EXISTING	SCALE 1: 100	DATE Sept 2015