


Scale 1:50 Existing Floor Plan NO: 3/3-4-Existing

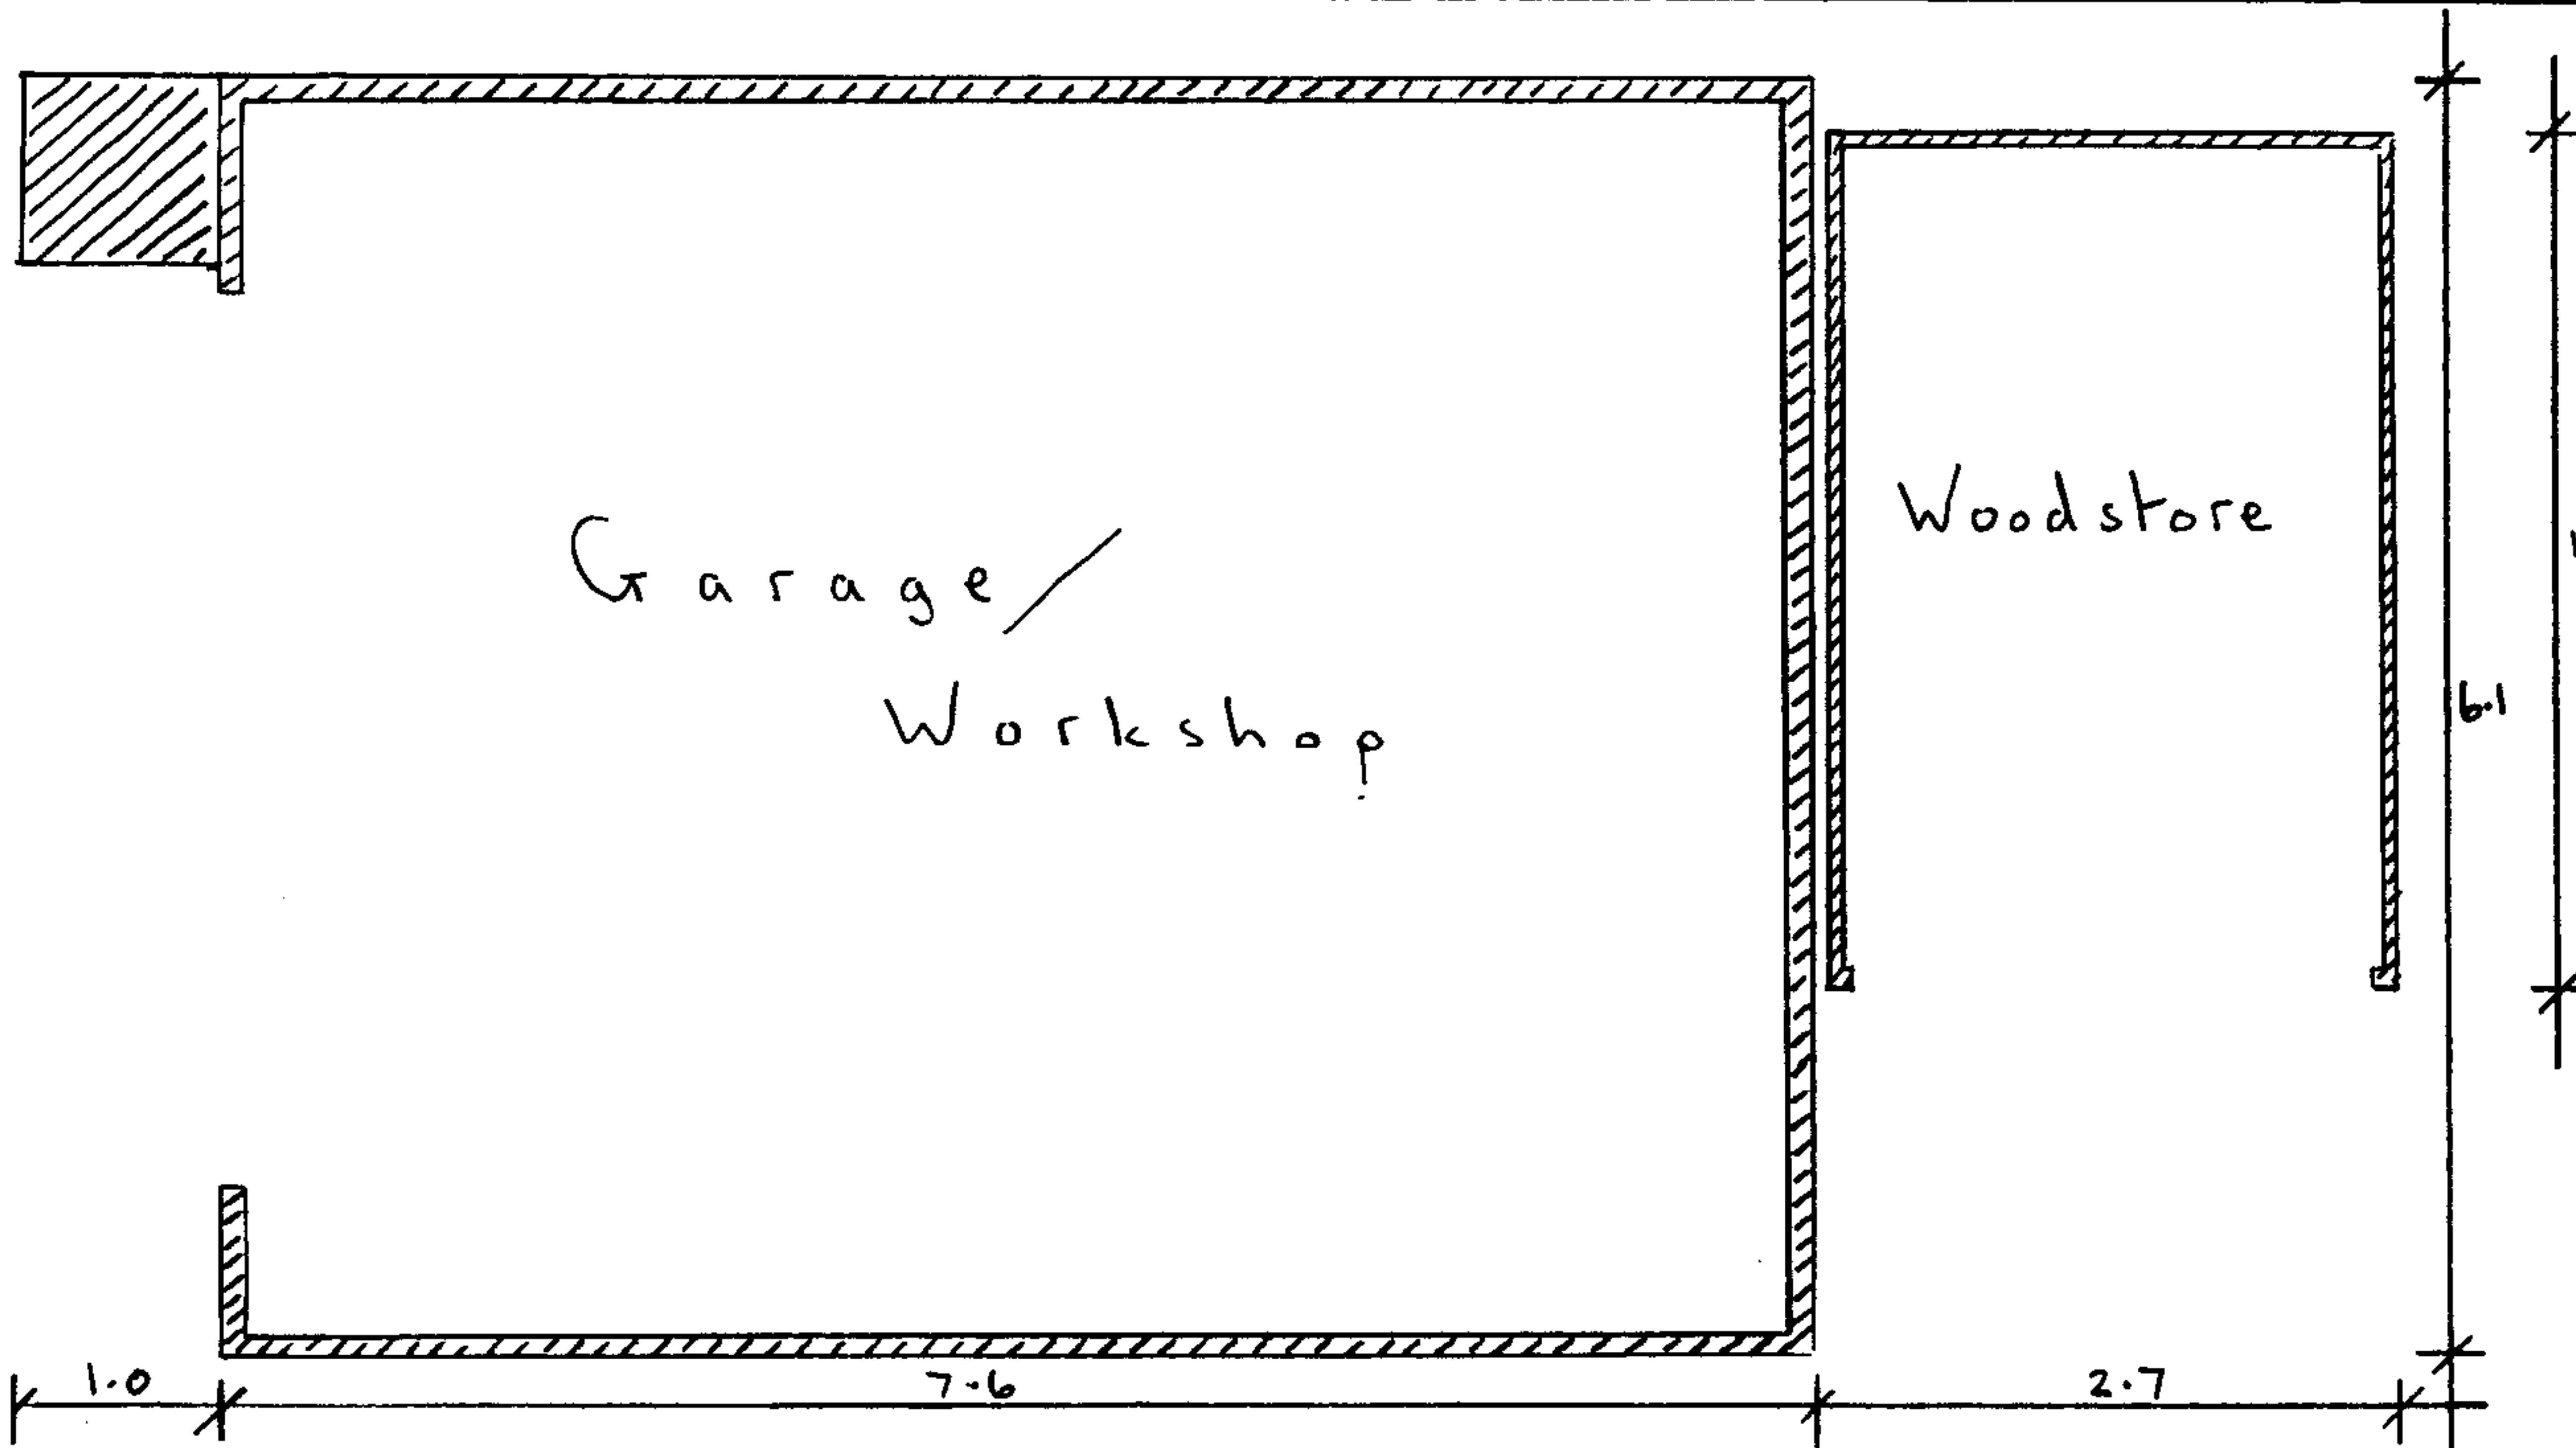

To: _____	
Ack'd: _____	
Date: 13 APR 2007	