




North West Elevation

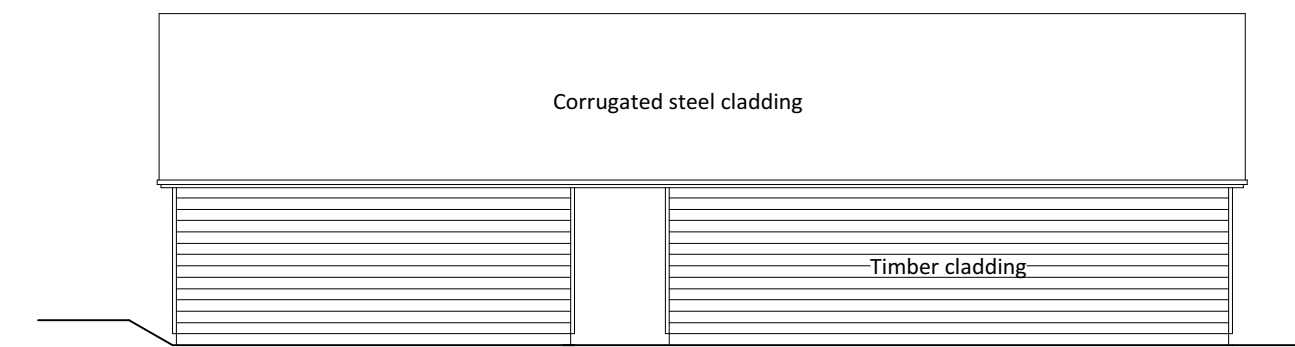


South West Elevation

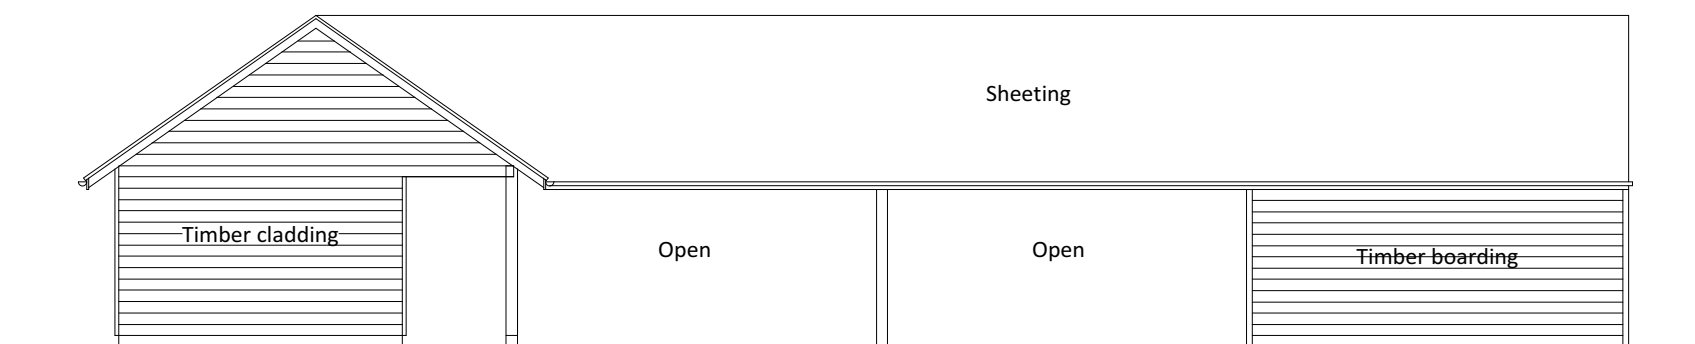

South East Elevation

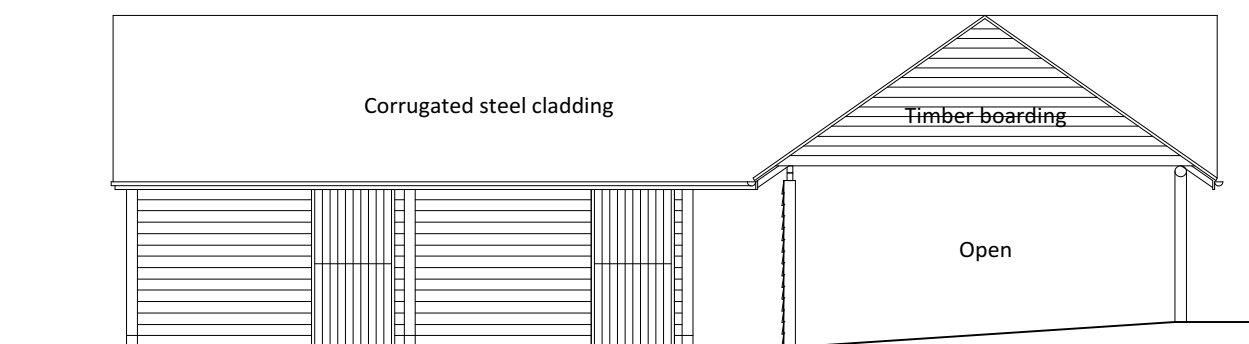

North East Elevation

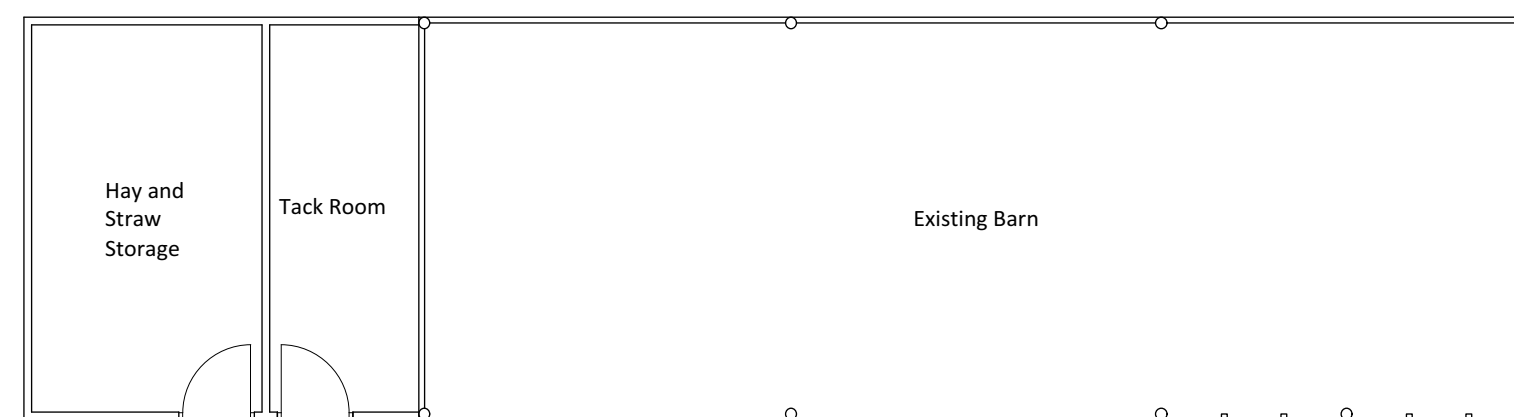

Floor Plan

Scale 0 1m 2m 3m 4m 5m

Revisions:

Client: Mr & Mrs B Gardiner
Job: The Laurels, Lyonshall
Title: Proposed Stables
Scale: 1:100 @ A2
Date: March 2019
Drawing No: 1956/02

Bryan Thomas
Architectural Design Limited
The Malt House
Shobdon, Leominster
Tel/Fax 01568 708238