



SOUTH ELEVATION

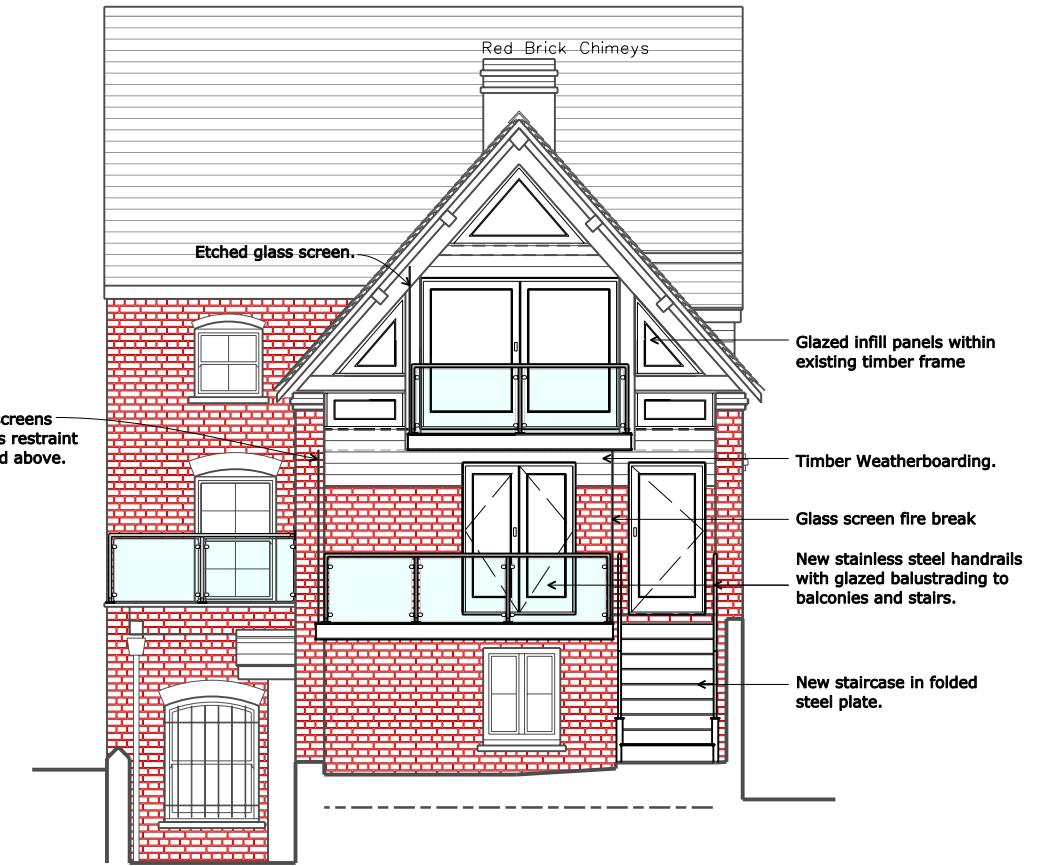

EAST ELEVATION

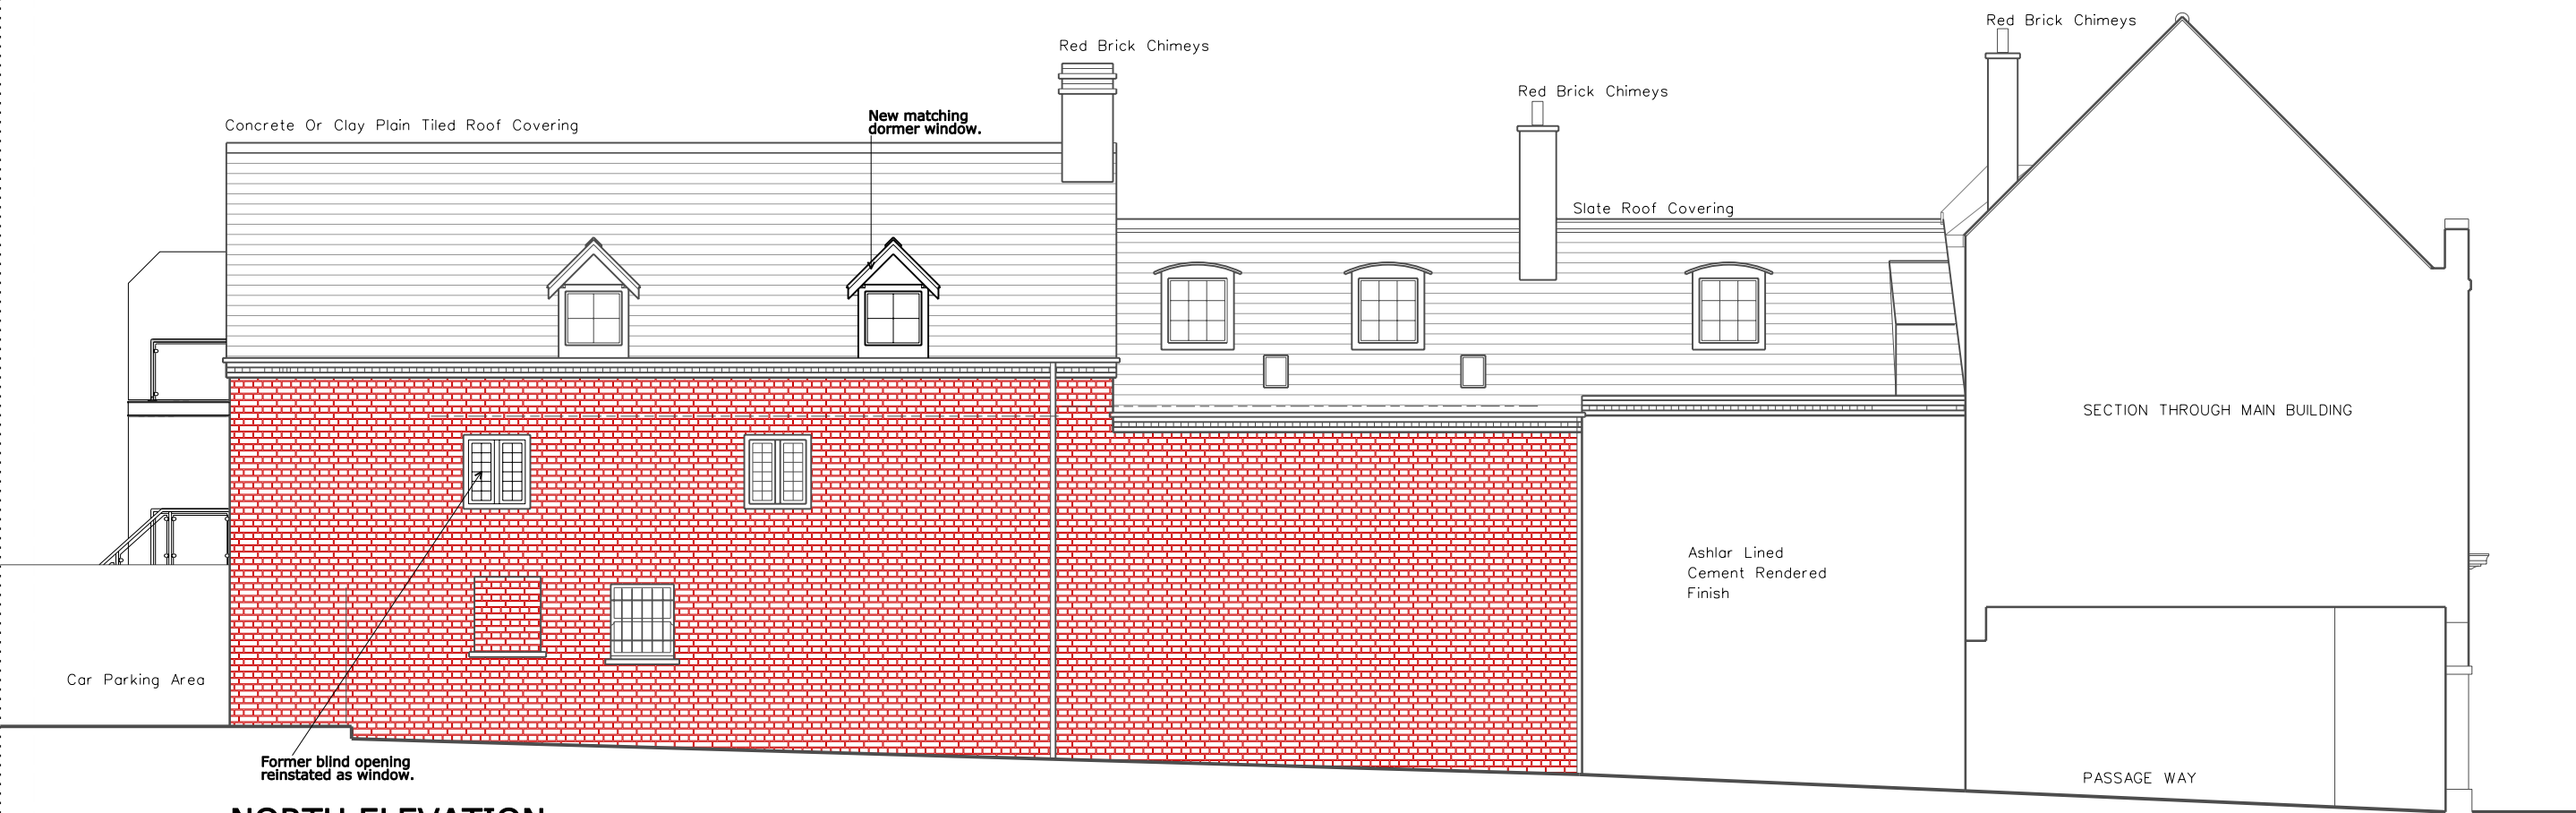

NORTH ELEVATION

REVISIONS



hookmasonarchitecture

Hook Mason Limited
41 Widemarsh Street
Hereford
HR4 9EA

t. 01432 352299
f. 01432 352272
e. info@hookmason.co.uk
w. hookmason.co.uk

RORY JONES

**BANK HOUSE
4 HIGH STREET,
LEDBURY**

PROPOSED ELEVATIONS

SCALE @ A2
1:100

DATE
JUNE 16

DRAWING NO.
6735-1-3

DRAWN BY CE

CHECKED BY TF