



GROUND FLOOR

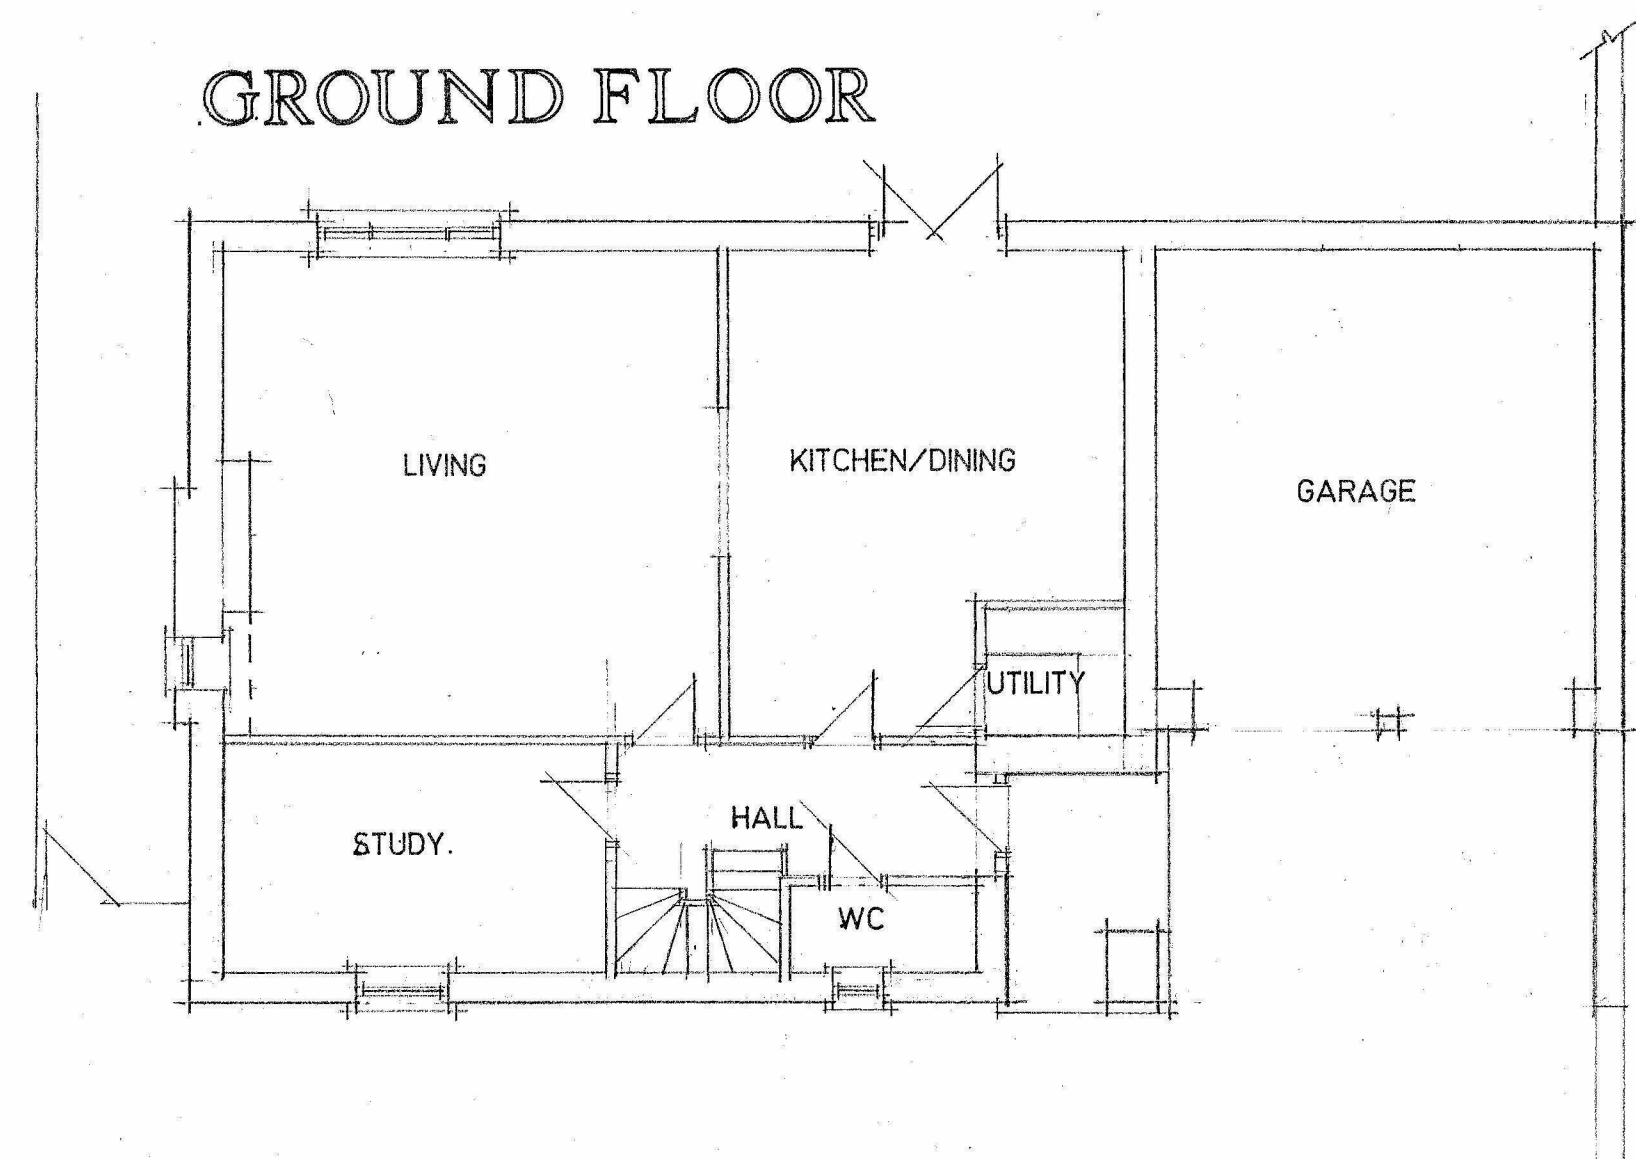

FIRST FLOOR

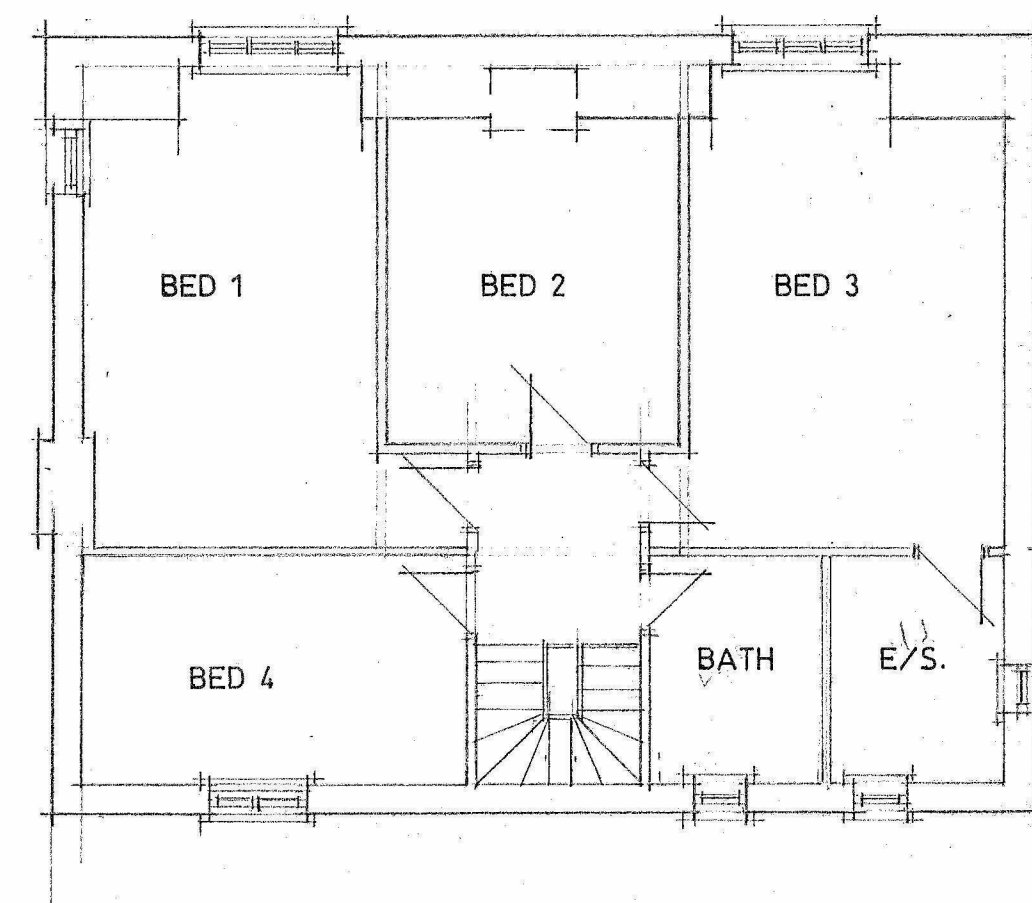

HOUSING AT BRIERLEY

UNIT 8


SOUTH ELEVATION



NORTH ELEVATION



EAST ELEVATION

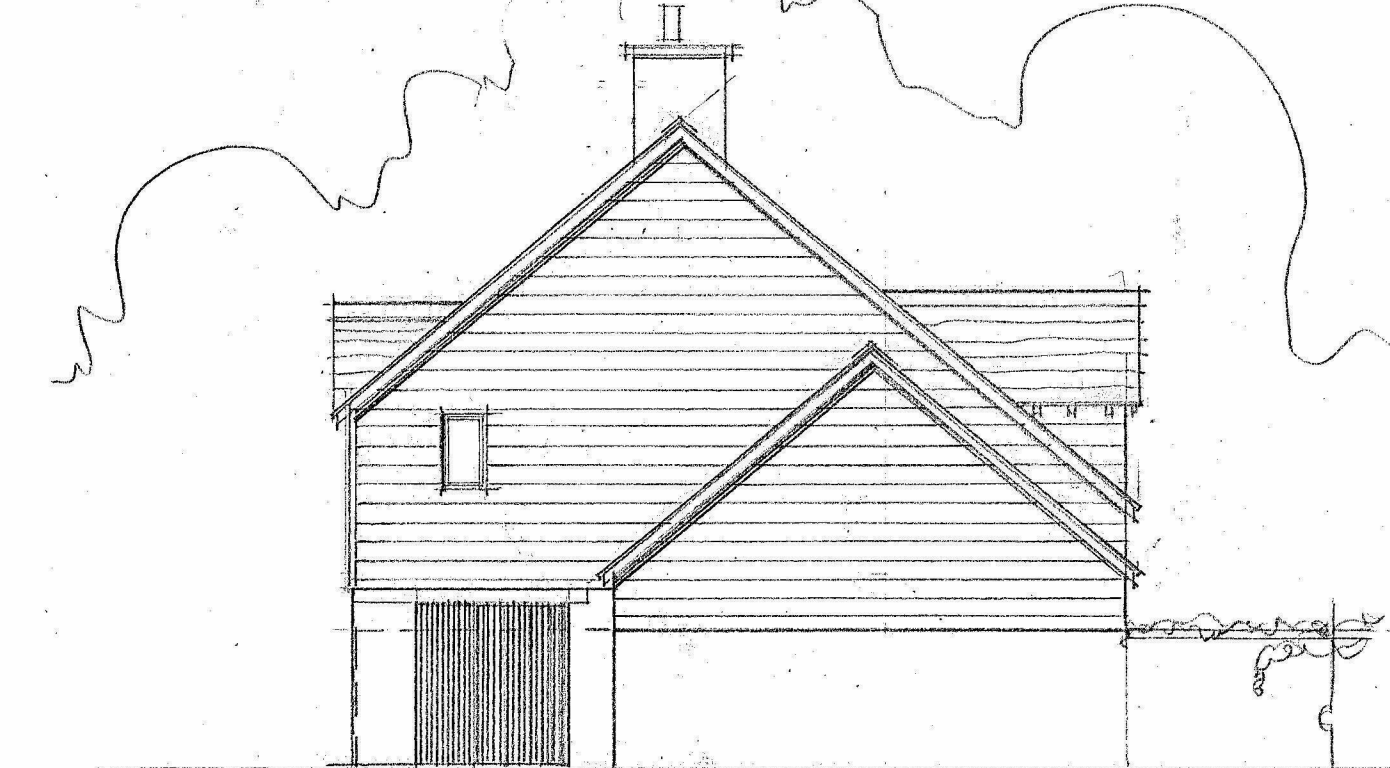

WEST ELEVATION



ROSAMUND NICHOLSON Barch ARCHITECT

KNAPENEY FARM
OSSINGTON LANE
OSSINGTON
NEWARK ON TRENT
NOTTINGHAMSHIRE
NG23 6ND

Telephone 01636 822770
Fax 01636 822771

PROJECT HOUSING AT BRIERLEY

CLIENT S & A GROUP Ltd

DRAWING UNIT 8

SCALE 1:100 DATE August 2015 DRAWING No. 1725. A.10