
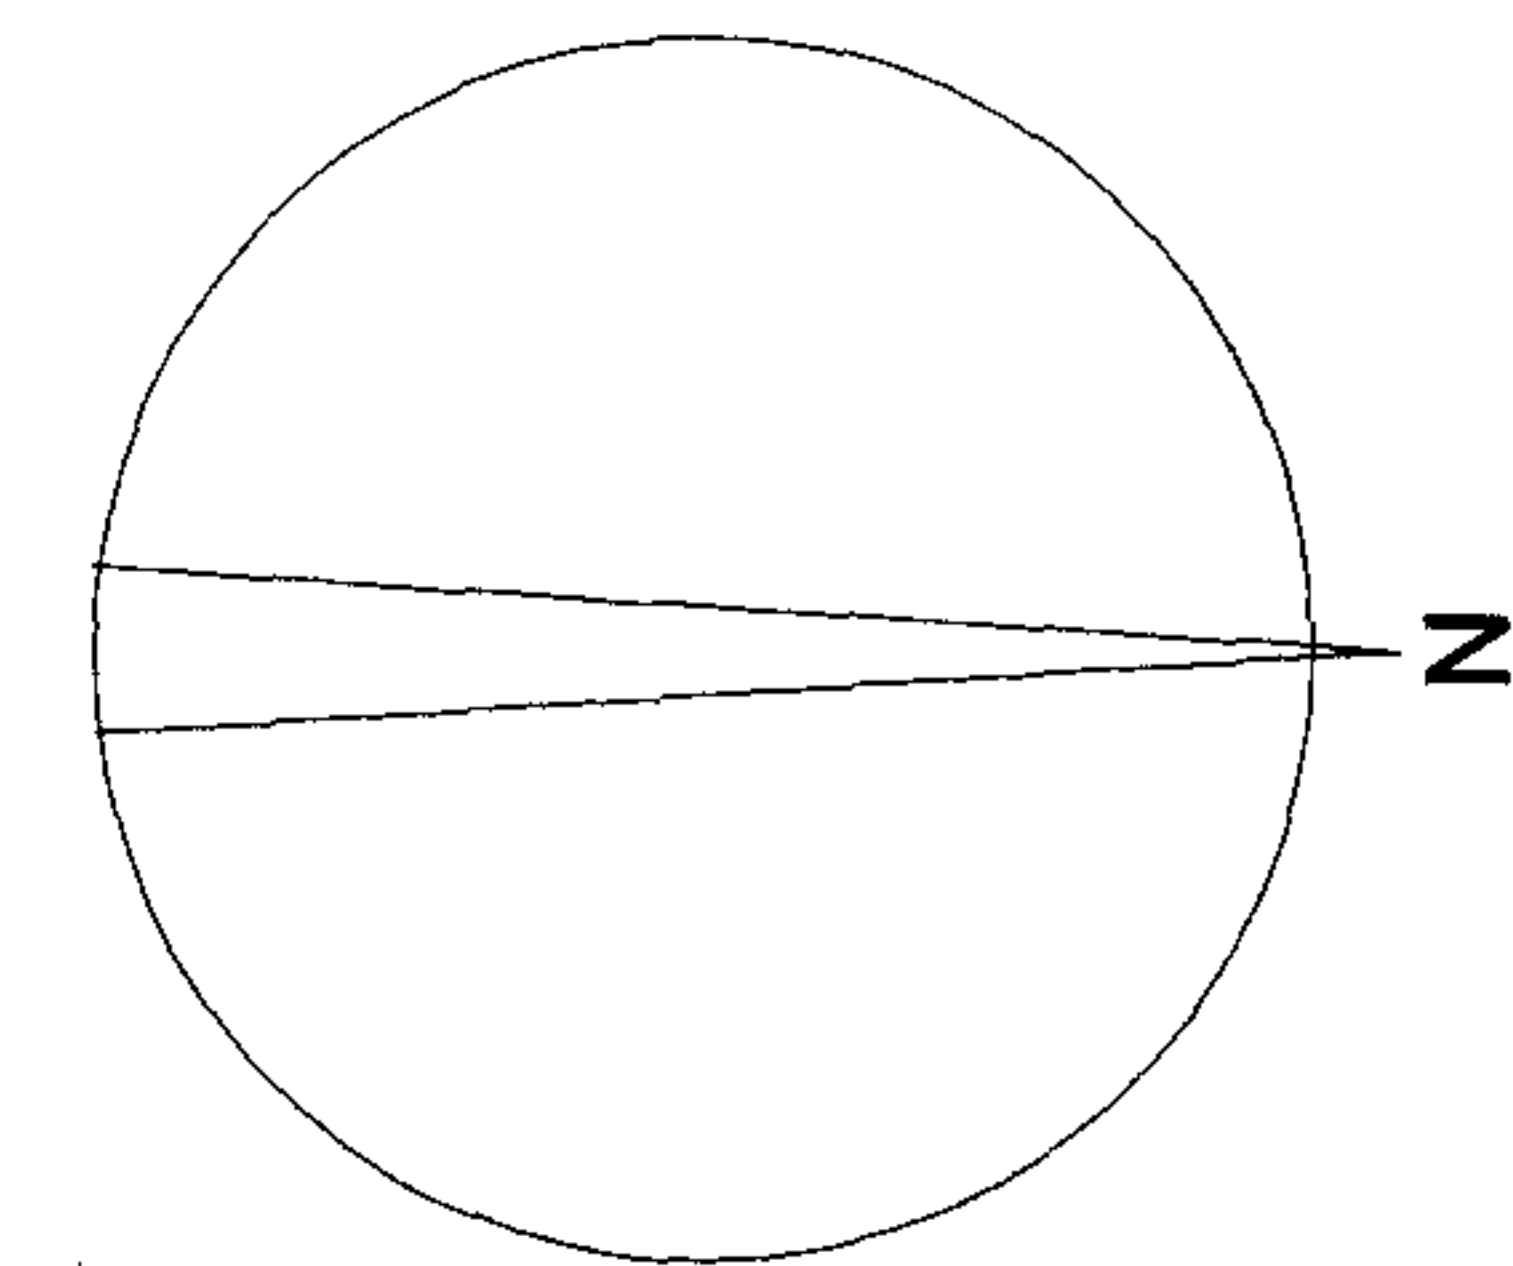


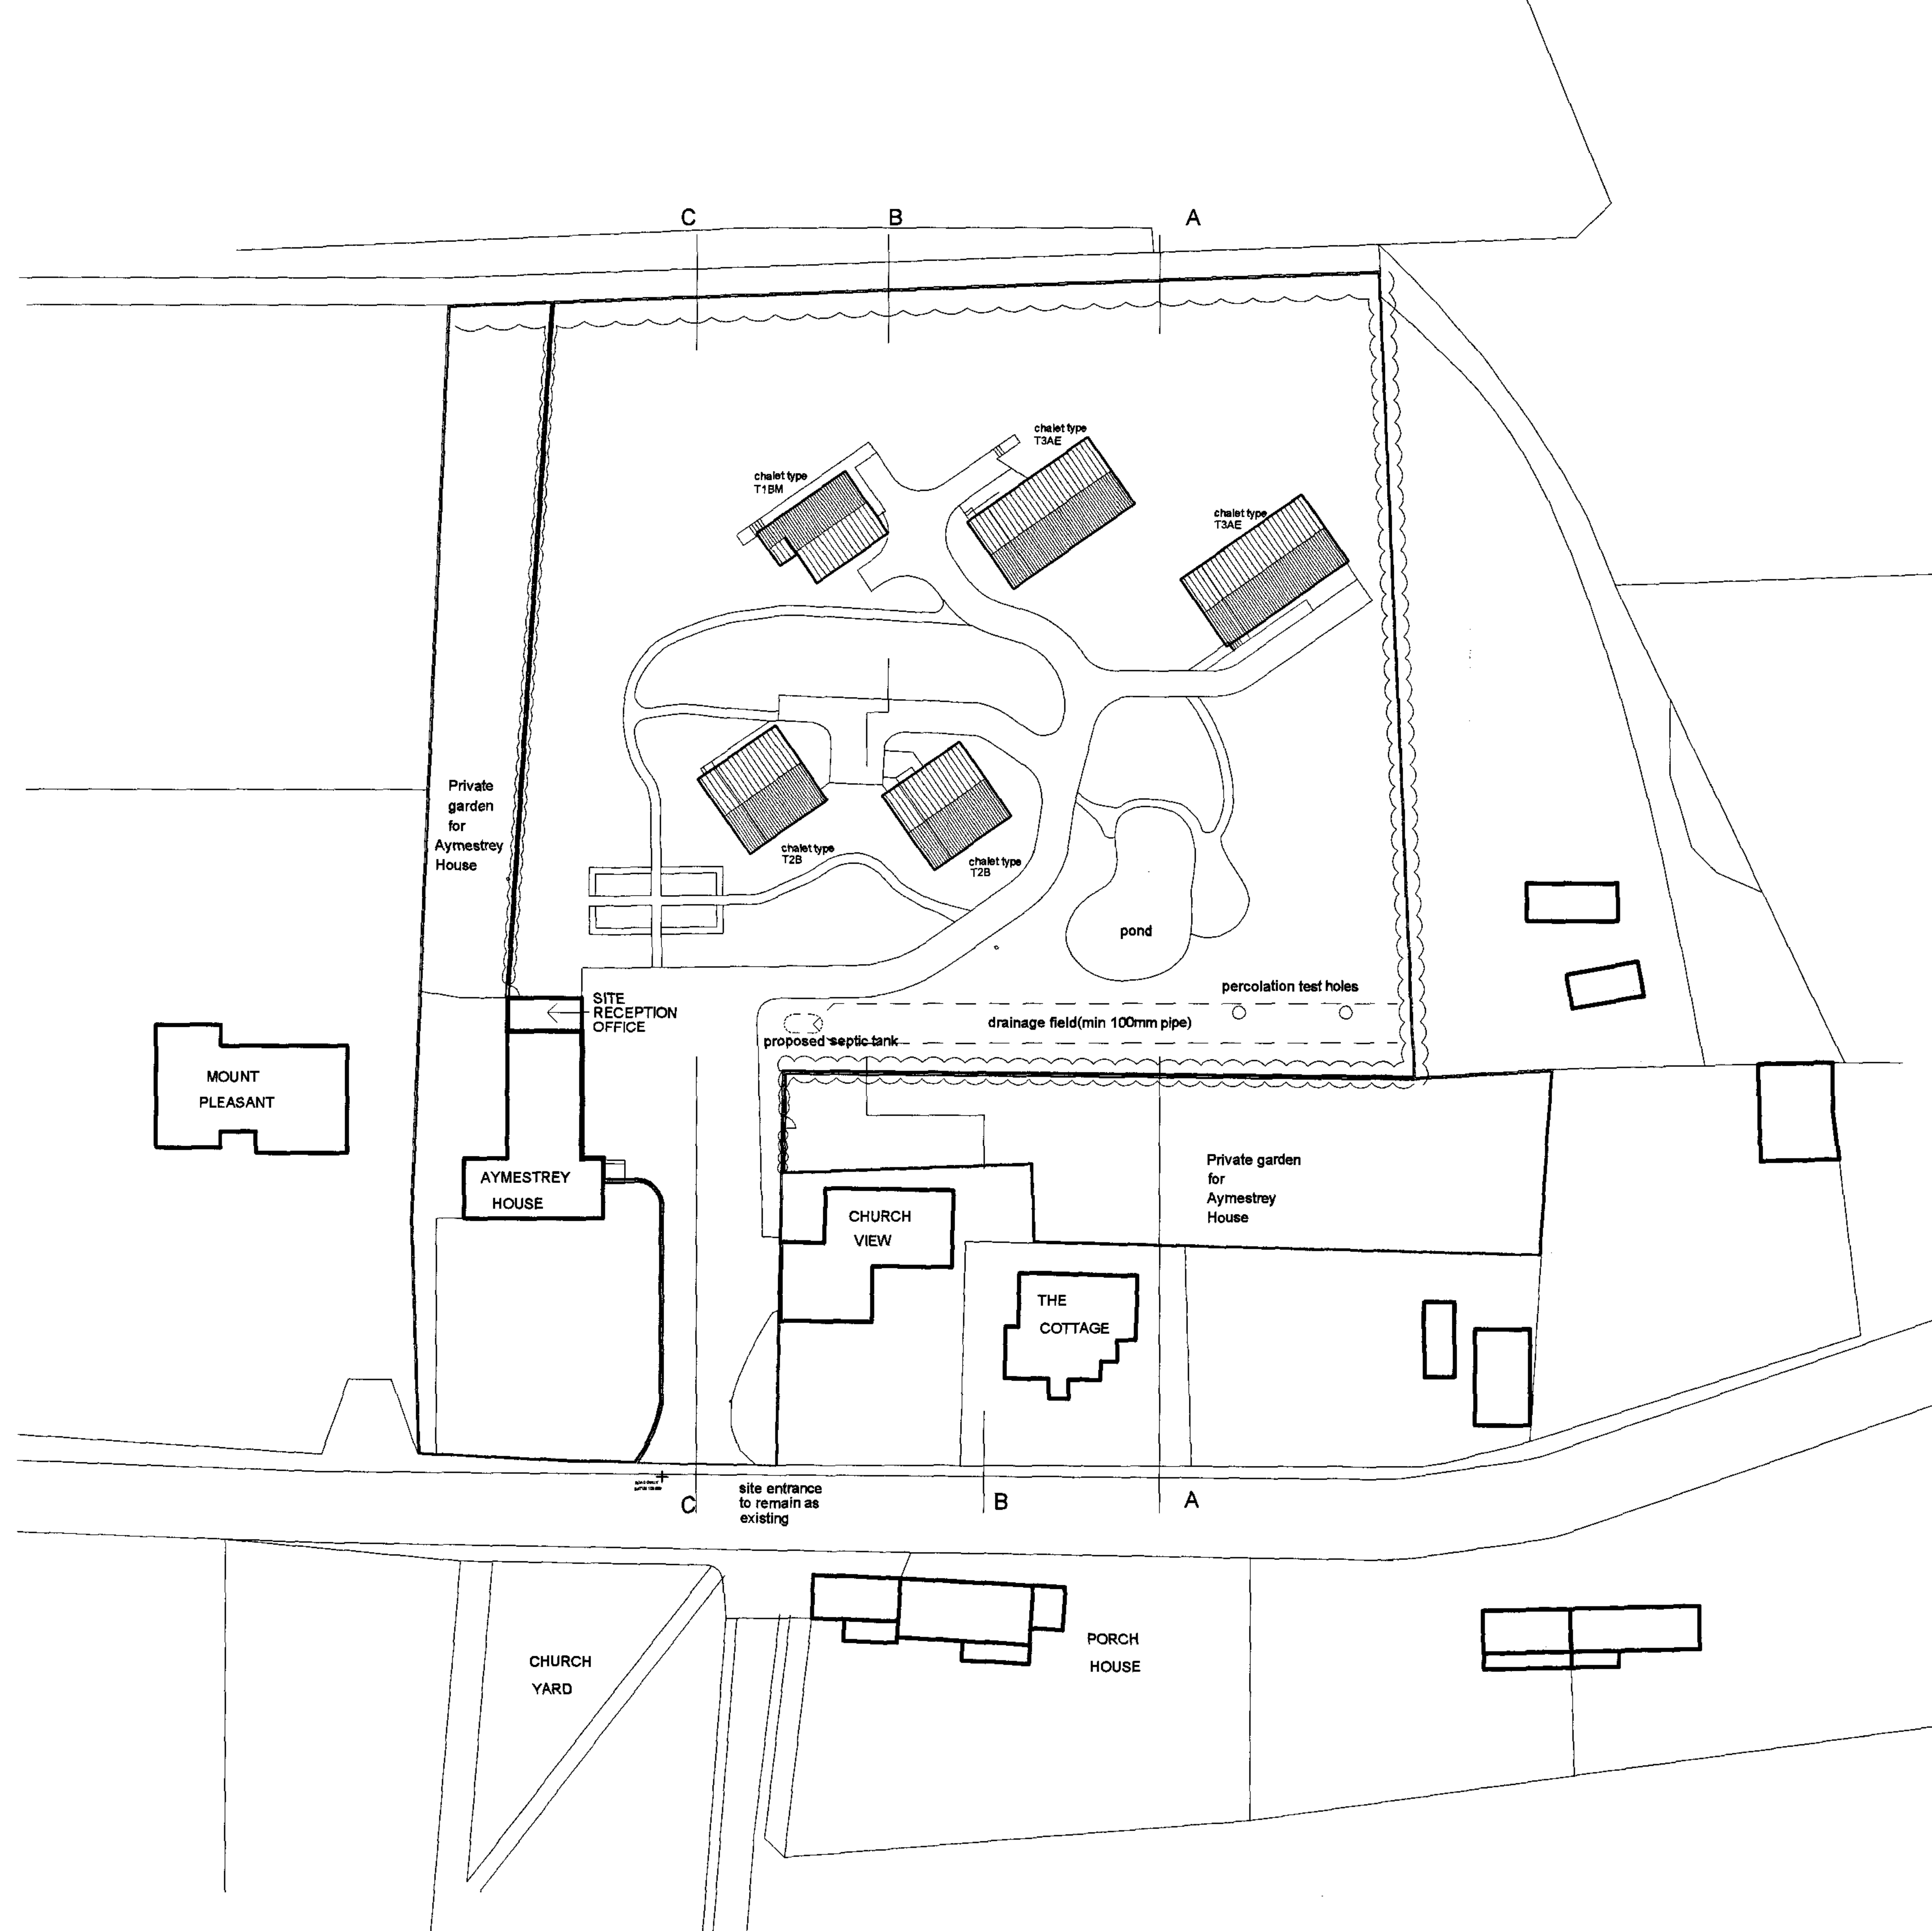

Job				 reedarchitects LLP Herongate, Camel Court, Prestelgna, Powys, LD2 2LD T: 01544 260623 F: 01544 267657 www.reedarchitects.co.uk RUTH REED BA Dip Arch MA RIBA ruth@reedarchitects.co.uk DON REED BA Arch RIBA don@reedarchitects.co.uk A LIMITED LIABILITY PARTNERSHIP INCORPORATED IN ENGLAND AND WALES, NO. 00000000 VAT REGISTRATION NO. 940 9003 56
PROPOSED HOLIDAY CHALET DEVELOPMENT AYMESTREY HOUSE GARDEN CENTRE FOR MR WILLIAMS				
Drawing PROPOSED SITE PLAN				
Amendments				
Job / Drawing No. N002/6				
Scale 1:500		Date JAN '06		Drawn DR