


HEALTH AND SAFETY/CDM
Clarke Nicholls & Marcel Ltd's role on this project is that of "Designer" as defined by CDM Regulation 13 and as such the design has been considered for foreseeable hazards and associated risks.

Your attention is drawn to the H. & S. matters which have been identified within the Health & Safety Plan as being potentially hazardous. However, these items should in no way be considered as a complete and final list.


The Contractor's normal H. & S. obligations still apply when undertaking constructional operations both on and off-site. This also applies to all Works/(Sub-)contractors.

GENERAL NOTES
1. This drawing is to be read in conjunction with all relevant architects, service engineers, specialists drawings, bills of quantities, contract specifications and drawing facesheet. Any inconsistencies in relation to the above should be brought to the attention of the contract administrator by the contractor as soon as possible prior to construction.

2. For the purposes of construction this drawing must not be scaled, and only written or calculated dimensions are to be used.

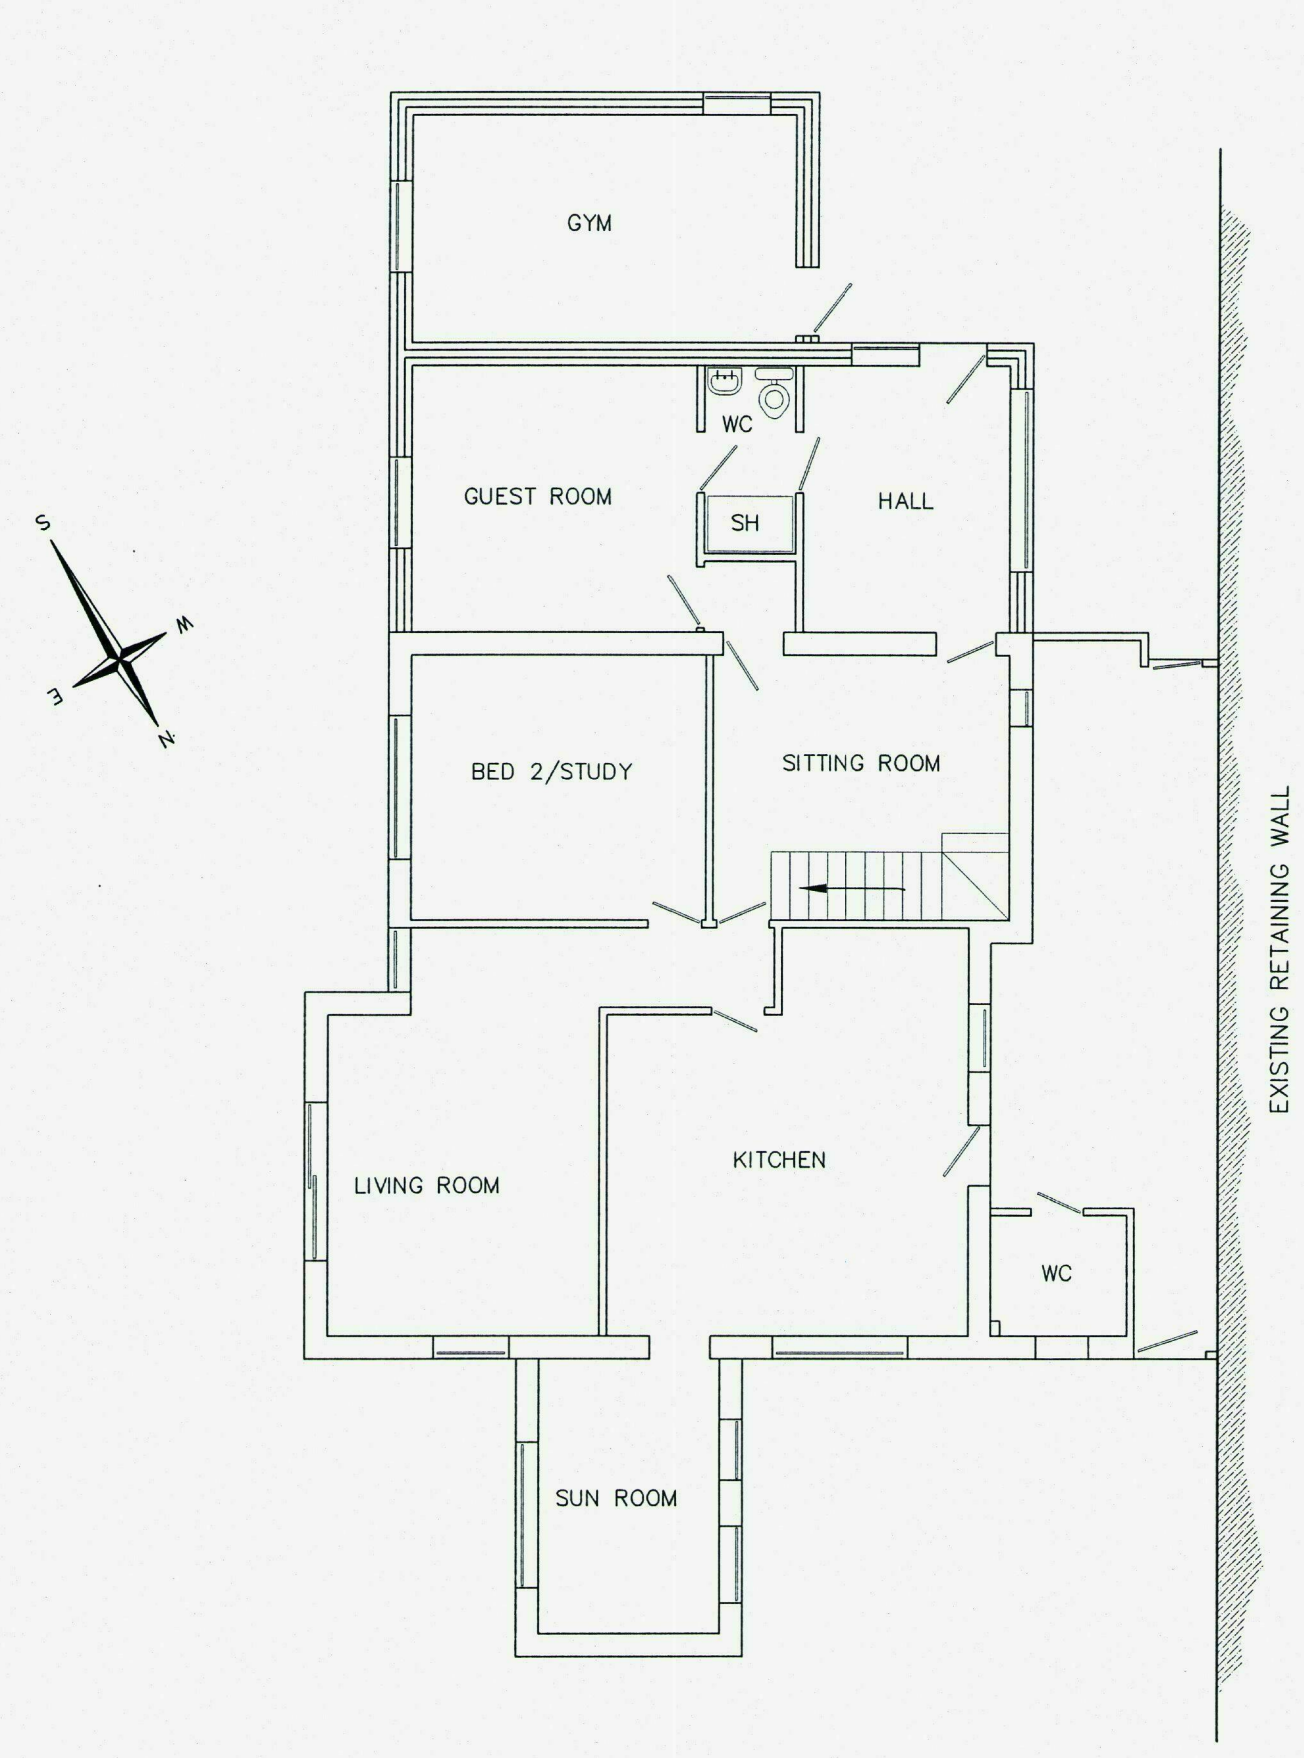

PROPOSED GROUND FLOOR

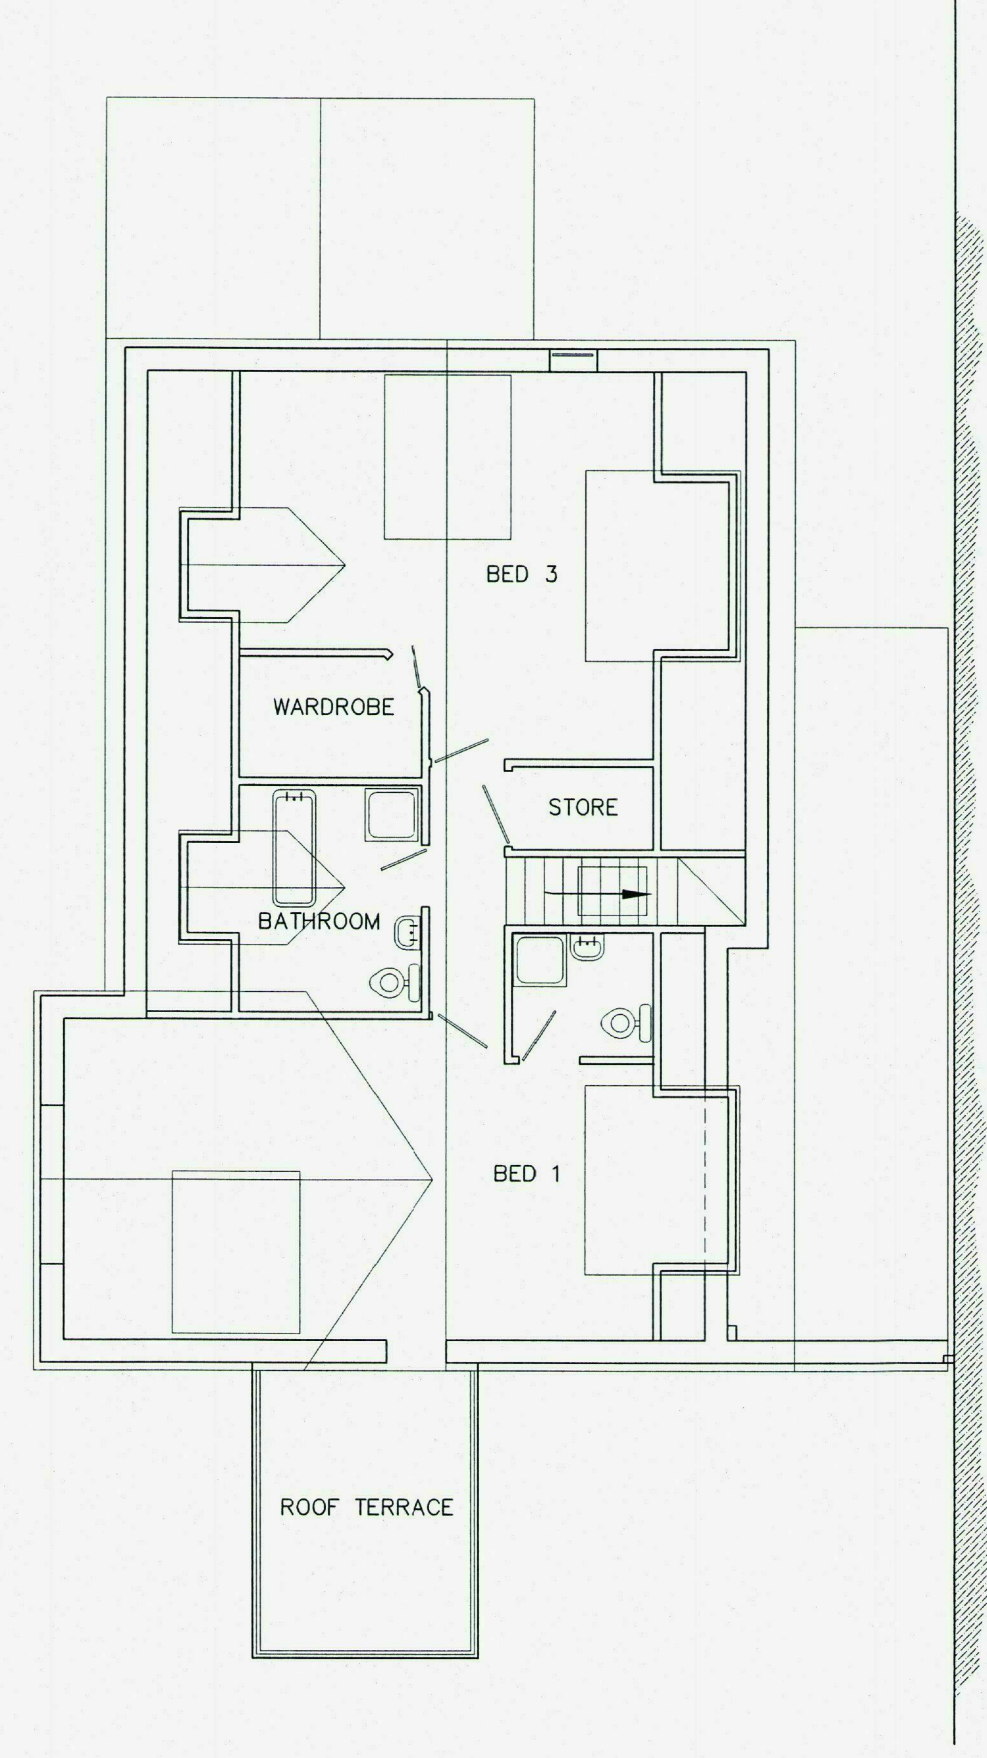

PROPOSED FIRST FLOOR/ROOF




LOCATION PLAN 1:2500



SOUTH WEST ELEVATION



SOUTH EAST ELEVATION

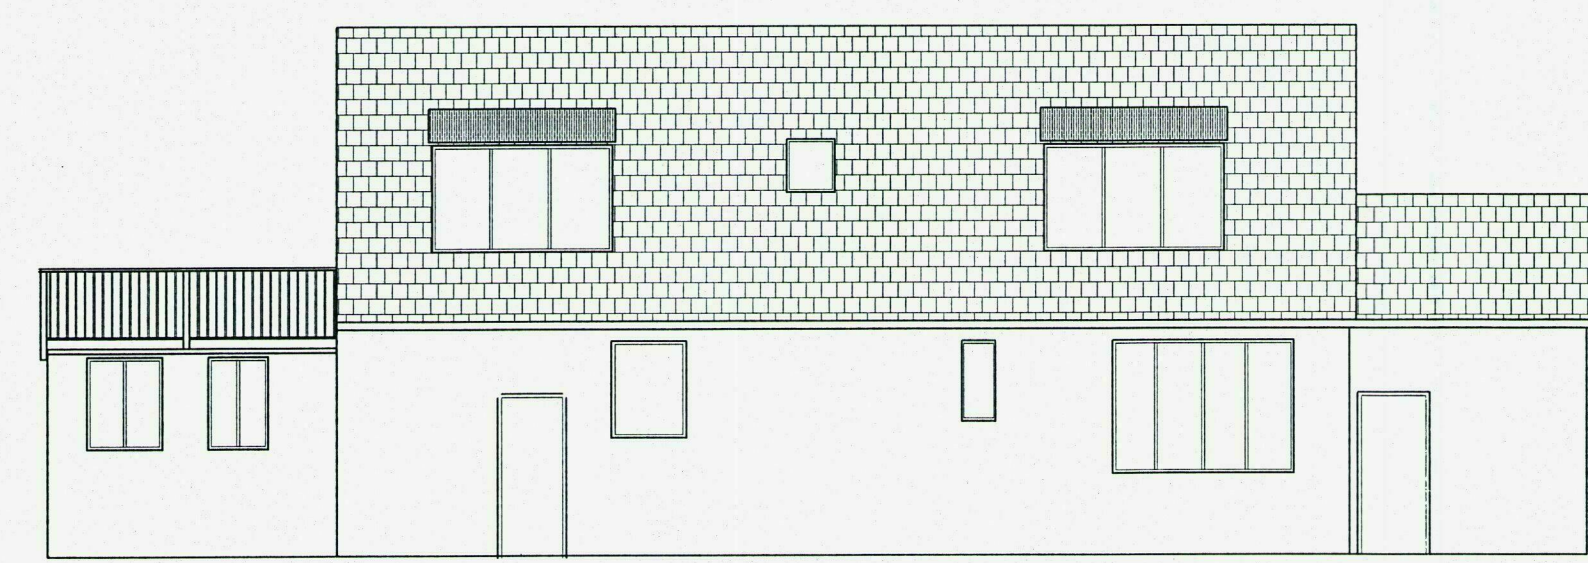

NORTH WEST ELEVATION



NORTH EAST ELEVATION

PROPOSED ELEVATIONS



PLAN 1:500

HEREFORDSHIRE COUNCIL PLANNING SERVICES DEVELOPMENT CONTROL 26 MAR 12 To: Ack'd: File:						
P2	PRELIMINARY ISSUE	08.03.12	MP			
P1	PRELIMINARY ISSUE	25.02.12	MP			
Rev	Revision Note	Revision Date	Drawn By	Checked By		
Contract SOUTH WINDS DINMORE HEREFORD						
Drawing PLANNING DRAWINGS PROPOSED LAYOUTS AND ELEVATIONS						
Client Mr Wayne Lewis						
cnm Clarke Nicholls Marcel CIVIL & STRUCTURAL ENGINEERS St John's Lodge, Tivoli Circus Cheltenham GL50 2TA t +44 (0)1242 528232 f +44 (0)1242 528356 www.clarke-nicholls-marcel.com Registered Company # 0381902						
© Clarke Nicholls Marcel Limited						
Drawing Status PLANNING						
Drawn By MWP		Checked By				
Date FEB 2012		Scale @ A1 1:100		Scale @ A3 1:200		
Drawing No. 9515/C - 01						
P1	P2					