



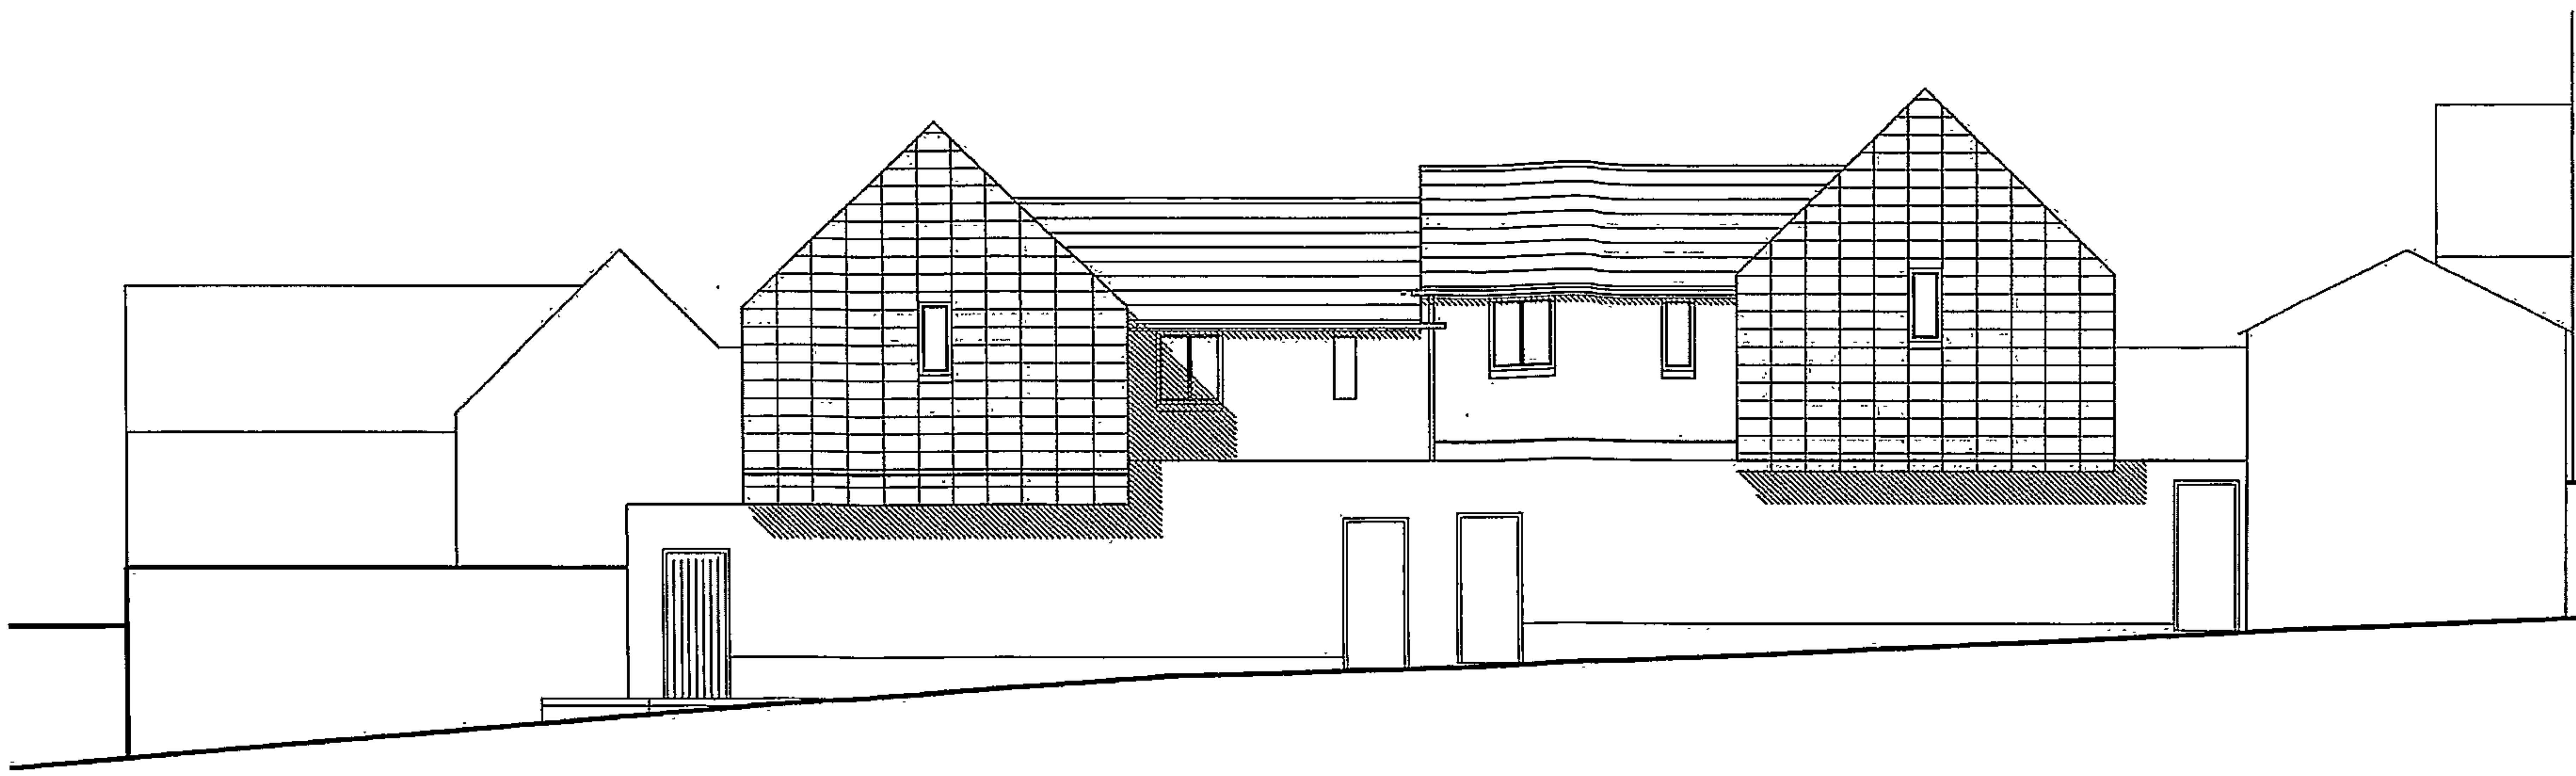


SOUTH ELEVATION

ROOFS NATURAL WELSH SLATE
GABLE WALLS FIRED CLAY RAINSCREEN CLADDING
STREET WALLS RED/BROWN CLAY FACING BRICKS
COURTYARD WALLS PAINTED INSULATED RENDER

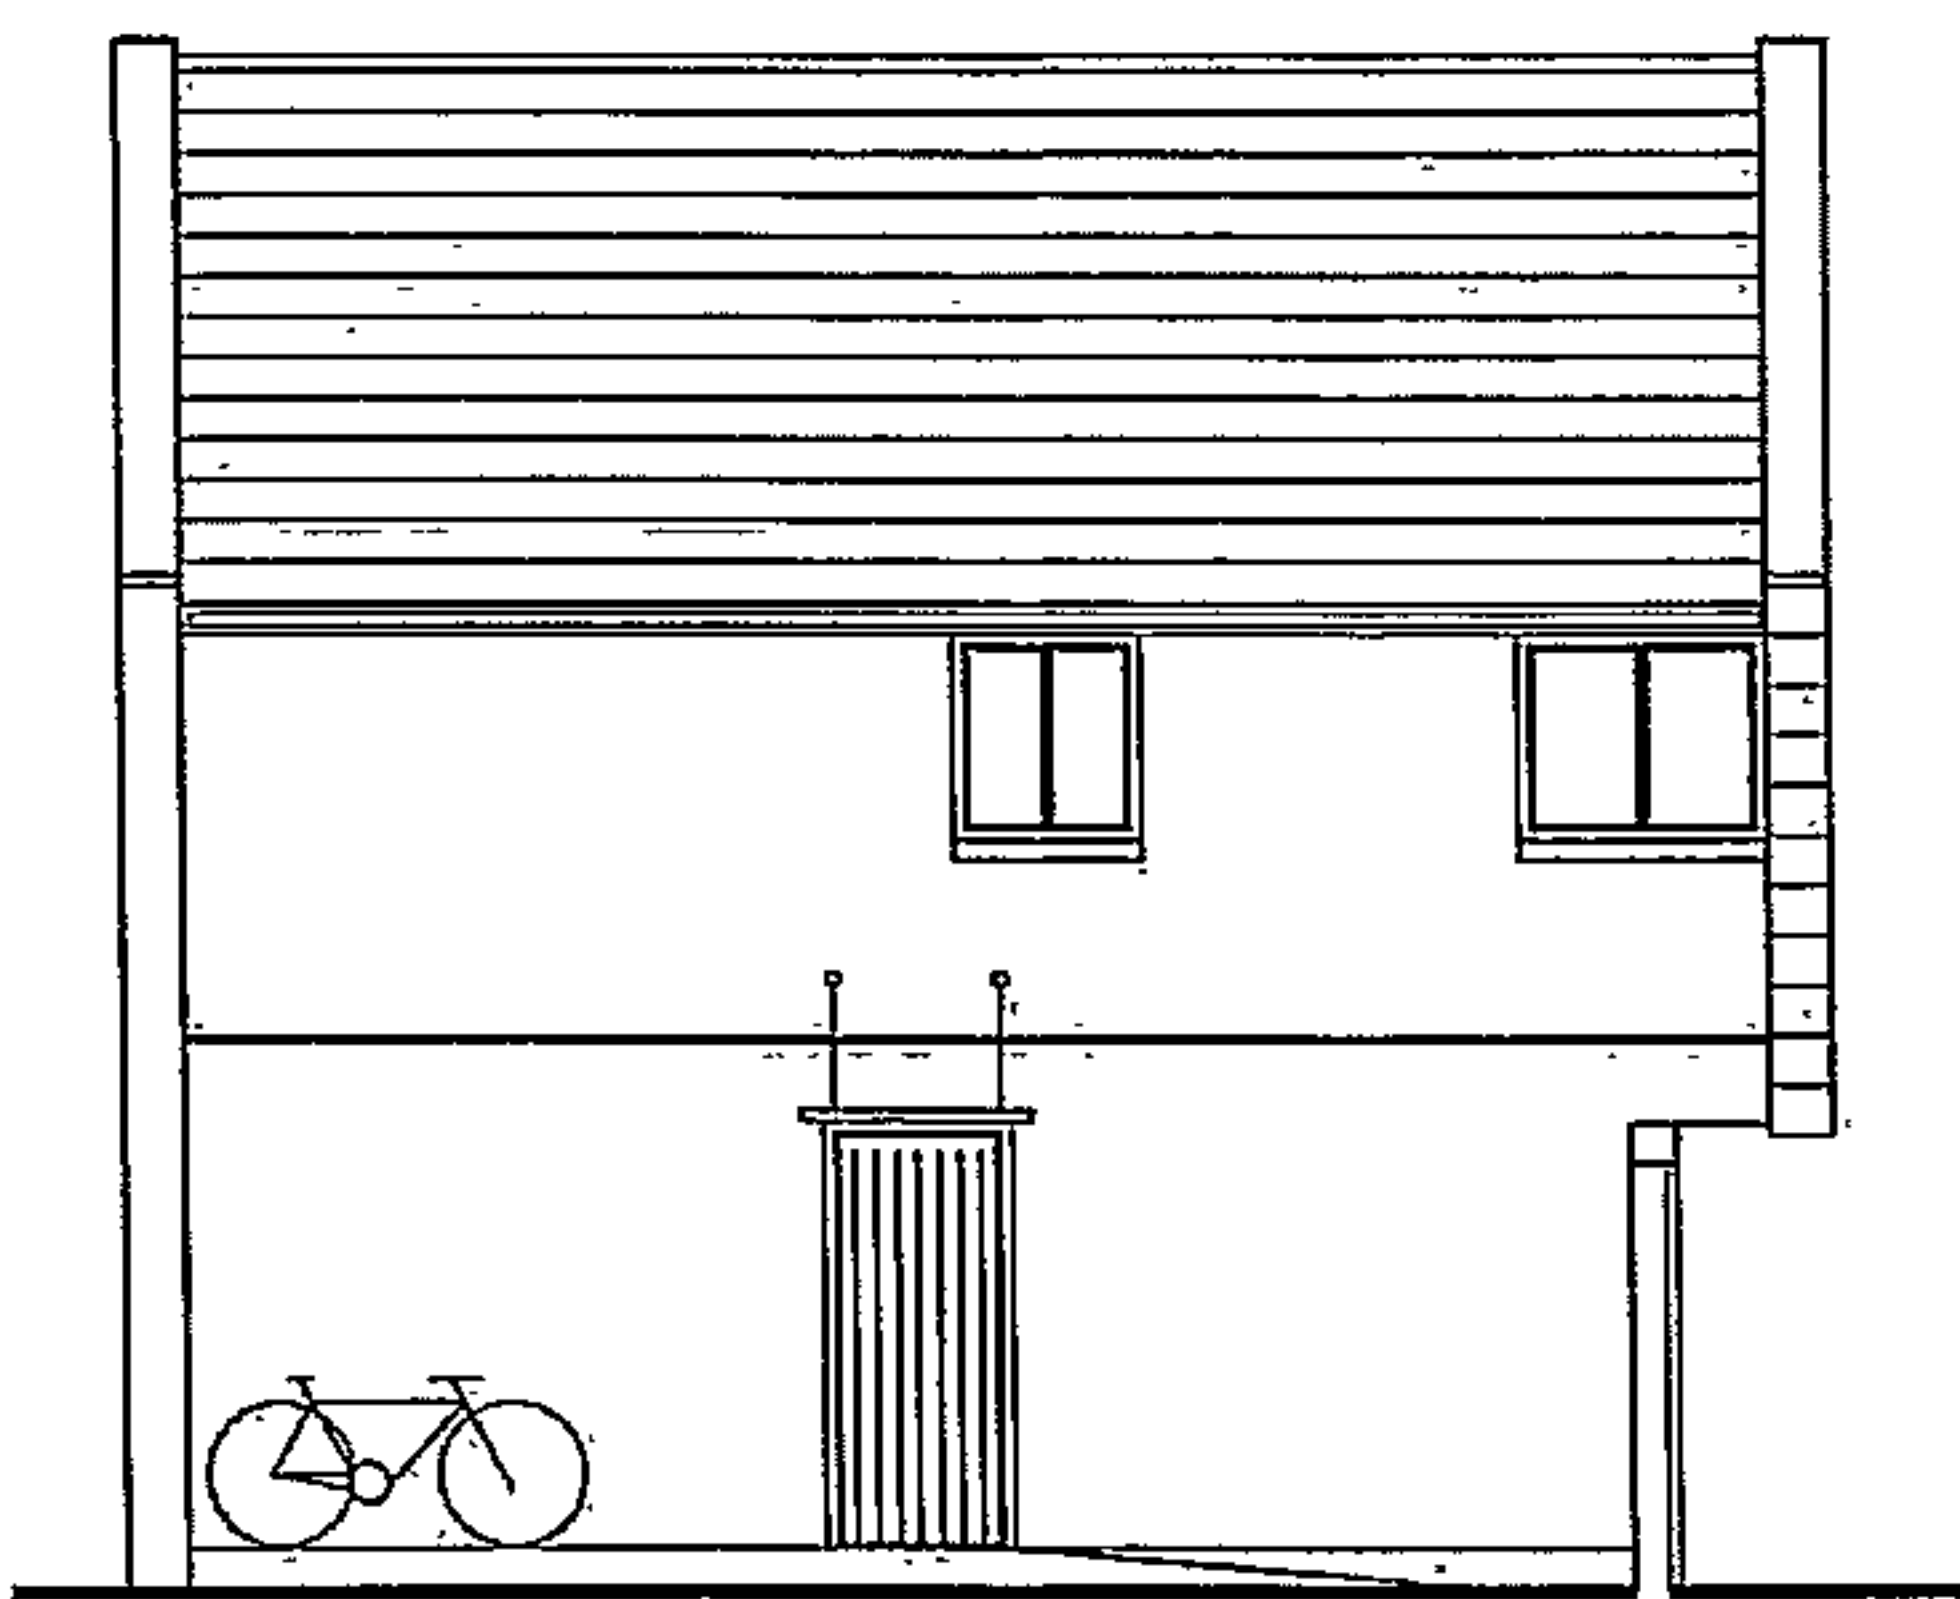

WEST ELEVATION

ROOFS NATURAL WELSH SLATE
GABLE WALLS FIRED CLAY RAINSCREEN CLADDING
STREET WALLS RED/BROWN CLAY FACING BRICKS
COURTYARD WALLS PAINTED INSULATED RENDER

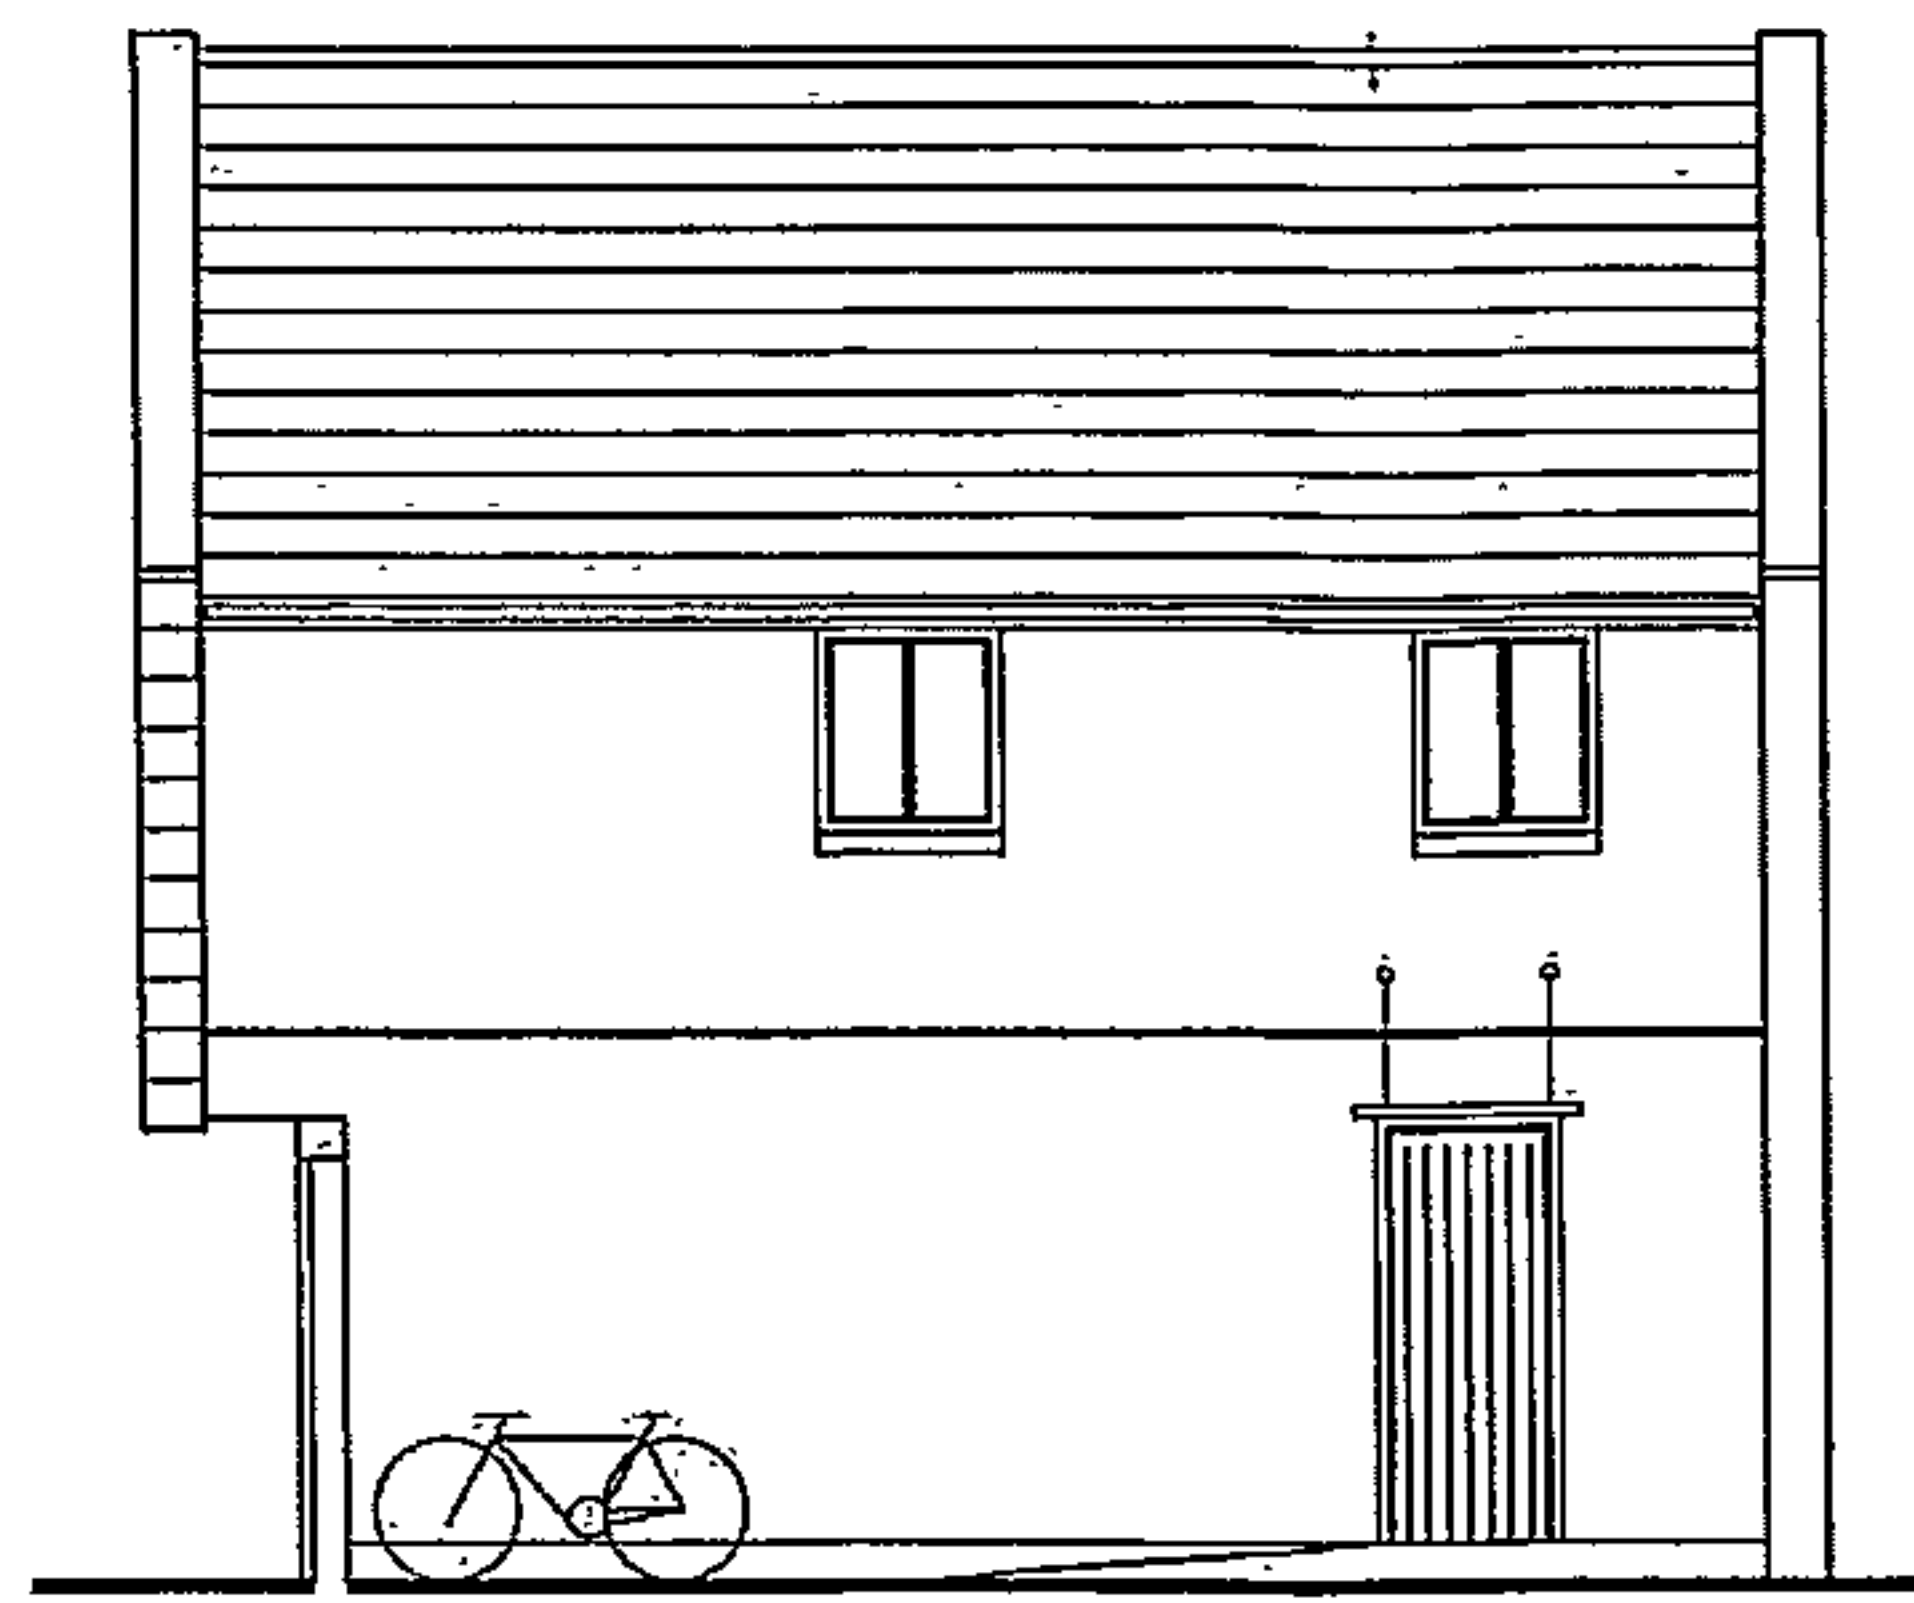

EAST ELEVATION



TURNPIKE CORNER,
50 LONDON ROAD,
WORCESTER, WR5 2DL

Tel: 01905 355309
Fax: 01905 355310

E-mail: info@adrianhuttarchitects.co.uk

Original drawing size A3

- Notes
1. This drawing & the building works depicted are the copyright of the architect and may not be reproduced for, except by written permission. This drawing has been produced for Court Property Developers Ltd - Land at Fox Lane. It is not intended for use by any other person or for any other purposes.
 2. The contractor is to check and verify all building and site dimensions, levels and sewer invert levels of connection points before work commences.
 3. This drawing must be read with & checked against any structural or other specialist drawings provided.
 4. The contractor is to comply in all respects with the current Building Regulations whether or not specifically stated on these drawings.
 5. Do not scale from this drawing.

PLANNING APPLICATION
20 MAY 2011
To:
Ack'd: File:

©Adrian Hutt Architects UK 04.11

Court Property
Developers Ltd

Land at Fox
Lane, Ledbury

Existing Approved
Elevations

Checked: CJ Drawn: CJ
DATE: 04/11 SCALE: 1:100

3786 - PL - 201

PLANNING APPLICATION