


NEW ENTRANCE HALL
Existing flat-roofed single-storey structure removed and replaced with single-storey oak-framed entrance hall with glazed infill panels and colour-coated standing seam roofing

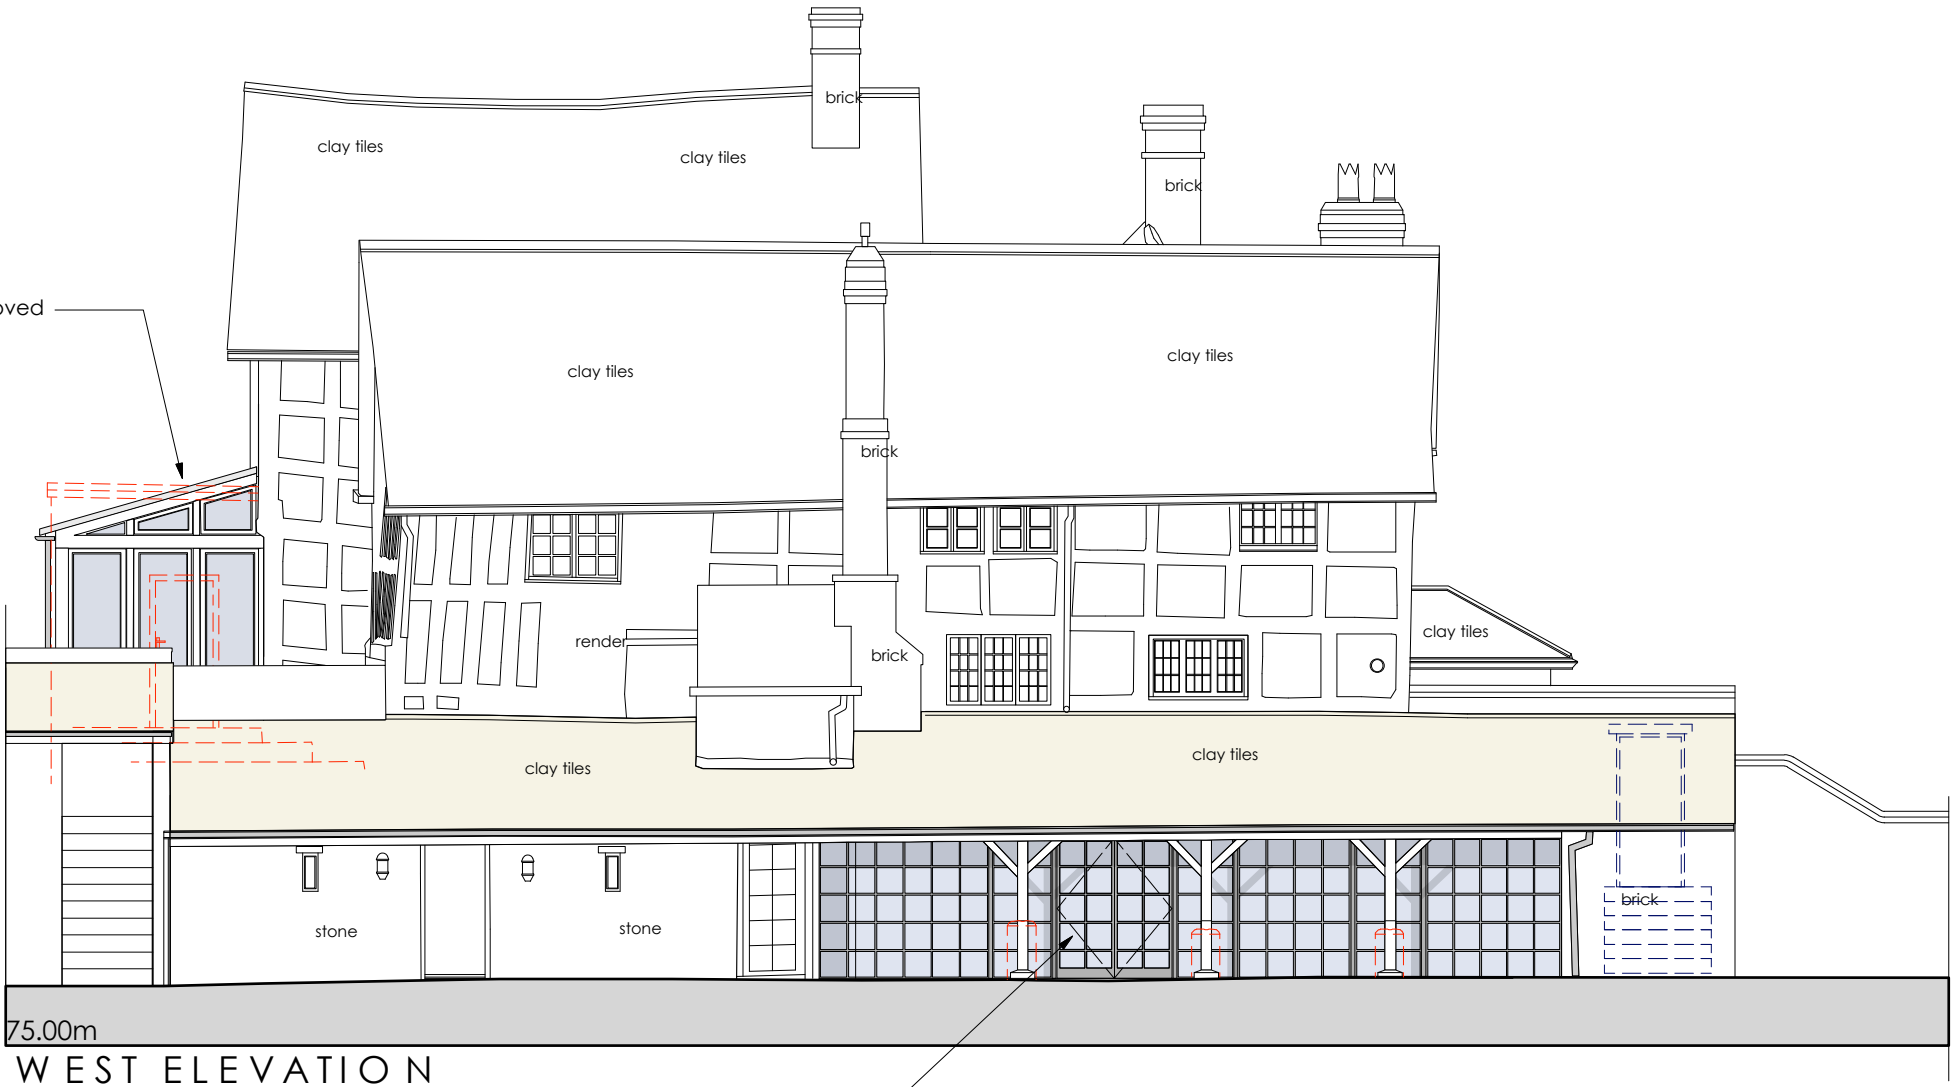

EXISTING UNDERCROFT
Existing brick to base of post support to lean-to roof to be removed and oak post repaired with matching section extended to new saddle stone base with 20mm dia stainless steel location pin between stone and oak.
New glazed infill panels behind posts in stained timber to match existing glazed screen and with French door

Paul Rogers R.I.B.A.
11, The Grove, Cheltenham, Gloucestershire, GL52 6SX.
T. 01 242 523415 M. 07986472970 E. paul@rogers417.co.uk

Client
Mr J Nicholls
Project Address
Pegs Farm, Hollow Lane, Staplow, HR8 1NQ

Project Description
Proposed Site Development
Drawing Title
Main House and East Wing - Proposed West Elevation

L K A	03:11:20	North entrance to east wing altered, undercroft infill screen added
	05:08:20	PLANNING ISSUE
	03:11:15	PLANNING ISSUE
Rev	Date	Notes

Scale	
1 : 100 @ A3	
Drawing No.	Rev.
147.221.1	L