




FRONT ELEVATION

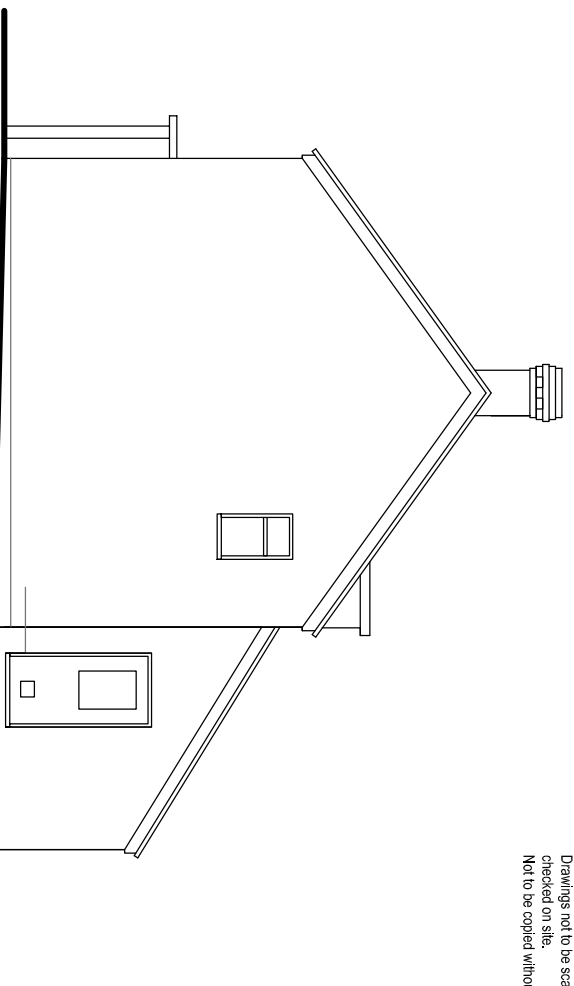

SIDE ELEVATION

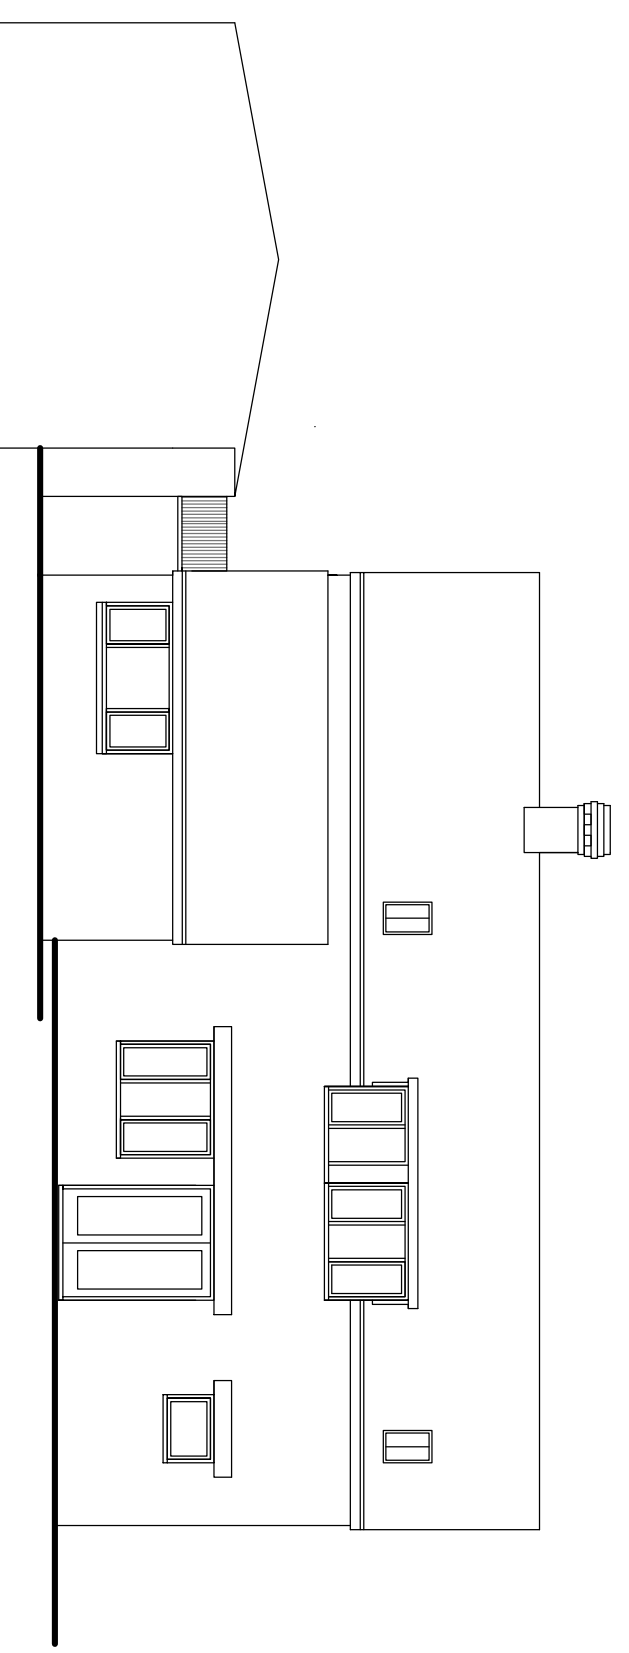

REAR ELEVATION

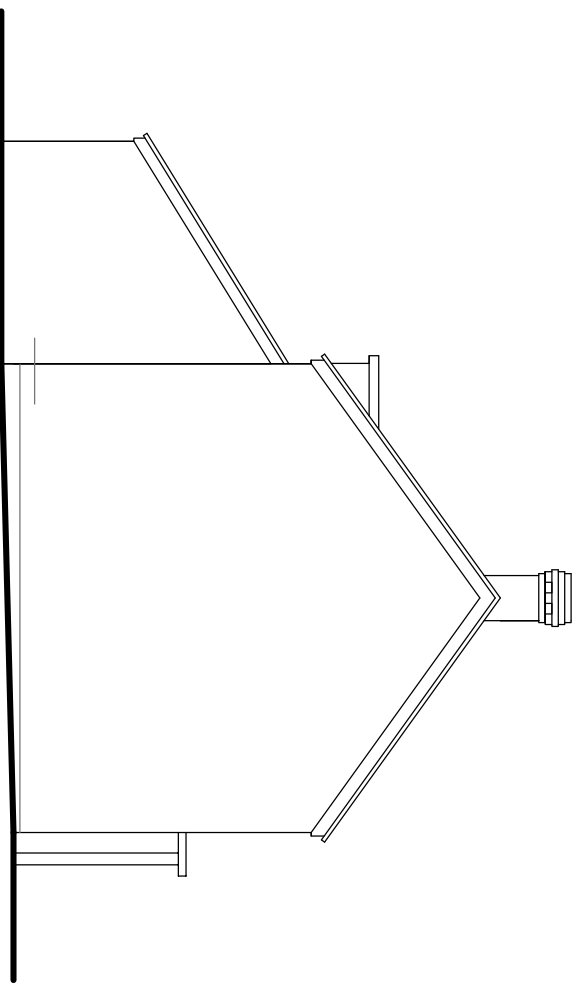

SIDE ELEVATION

10m @ 1:1250
10m @ 1:500
1m @ 1:100
1m @ 1:50

DRG NO: HR4

PROPOSED ELEVATIONS 1

PROPOSED CONVERSION
OF OUTBUILDING AND
EXTENSION AT
STONE HOUSE
HOARWITHTY

DA FORREST
ARCHITECTURAL
SERVICES

3 Cherry Tree Court,
Bartestree,
Hereford, HR1 4FG
01432 851543

D A F A S
ARCHITECTURAL SERVICES
dan@dafas.co.uk

Scale 1:100 @ a3 Date October 2022