


1. Existing Front North West Elevation Rear Shed




2. Existing Rear South East Elevation



3. Existing Side North East Elevation

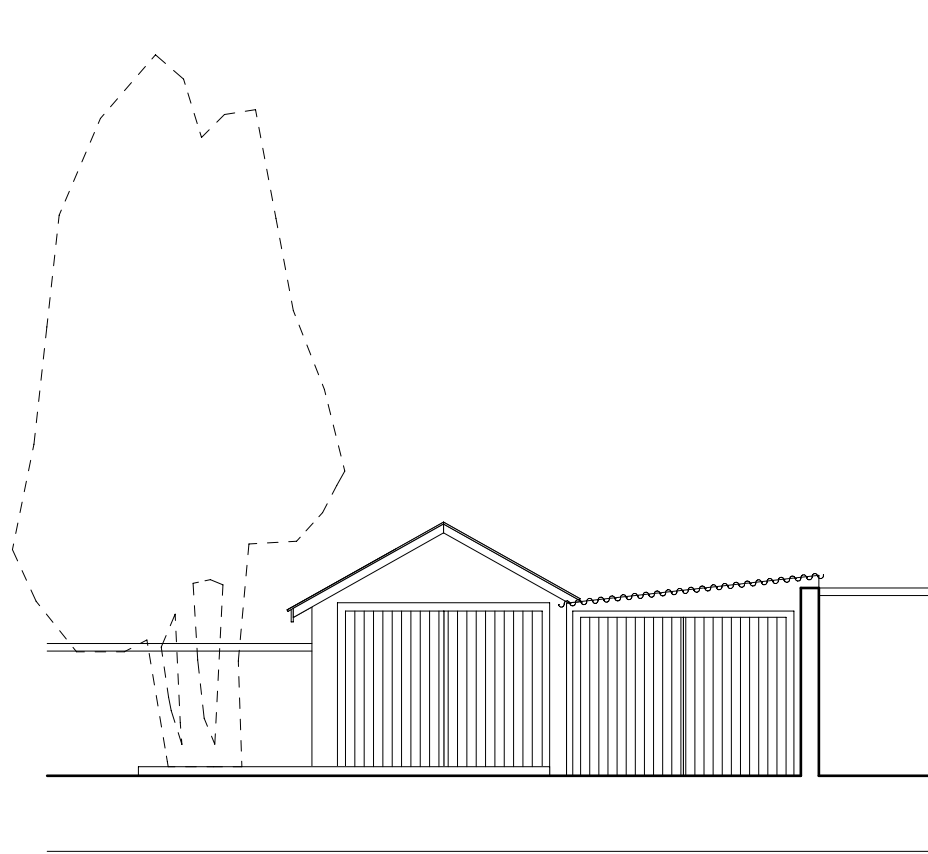


4. Existing Front South East Elevation Front Courtyard Shed

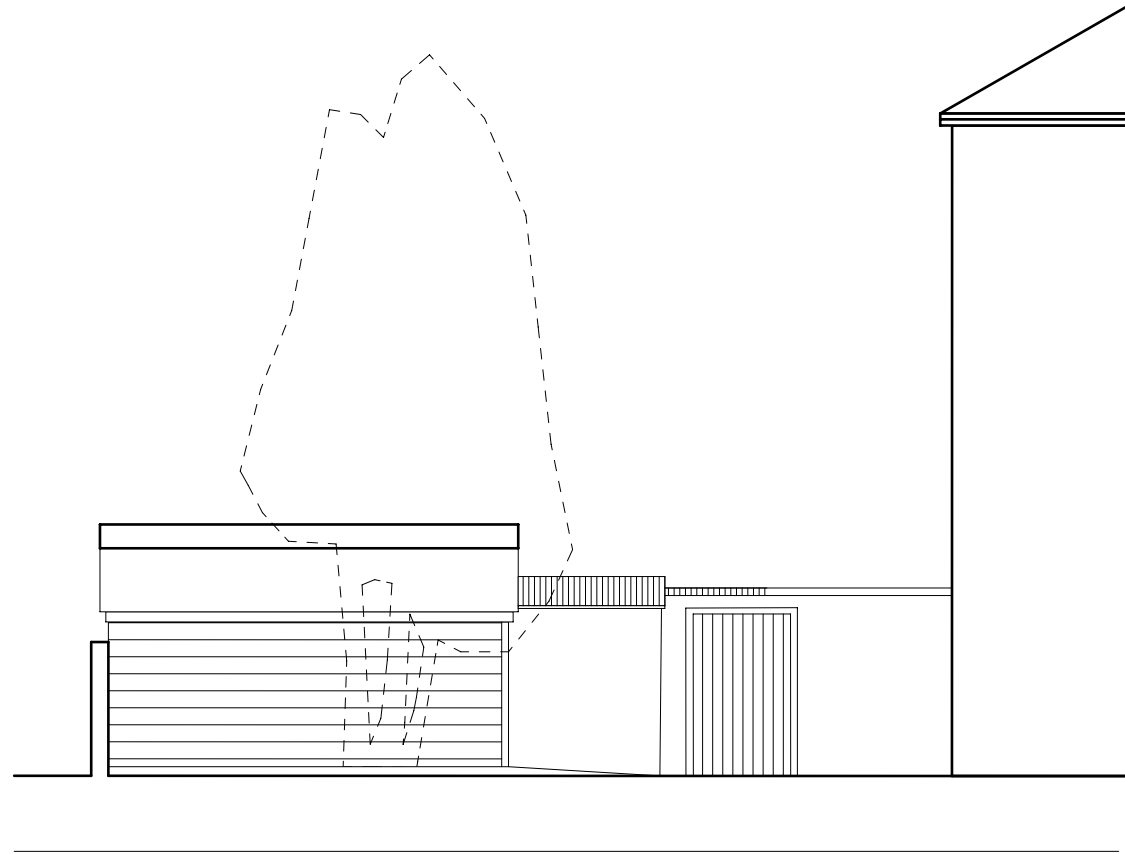


5. Existing Side North West Elevation Front Courtyard Shed

Metric Scale

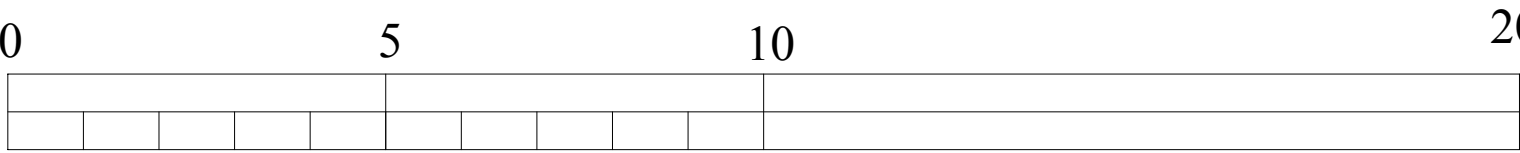

6. Existing Site Plan

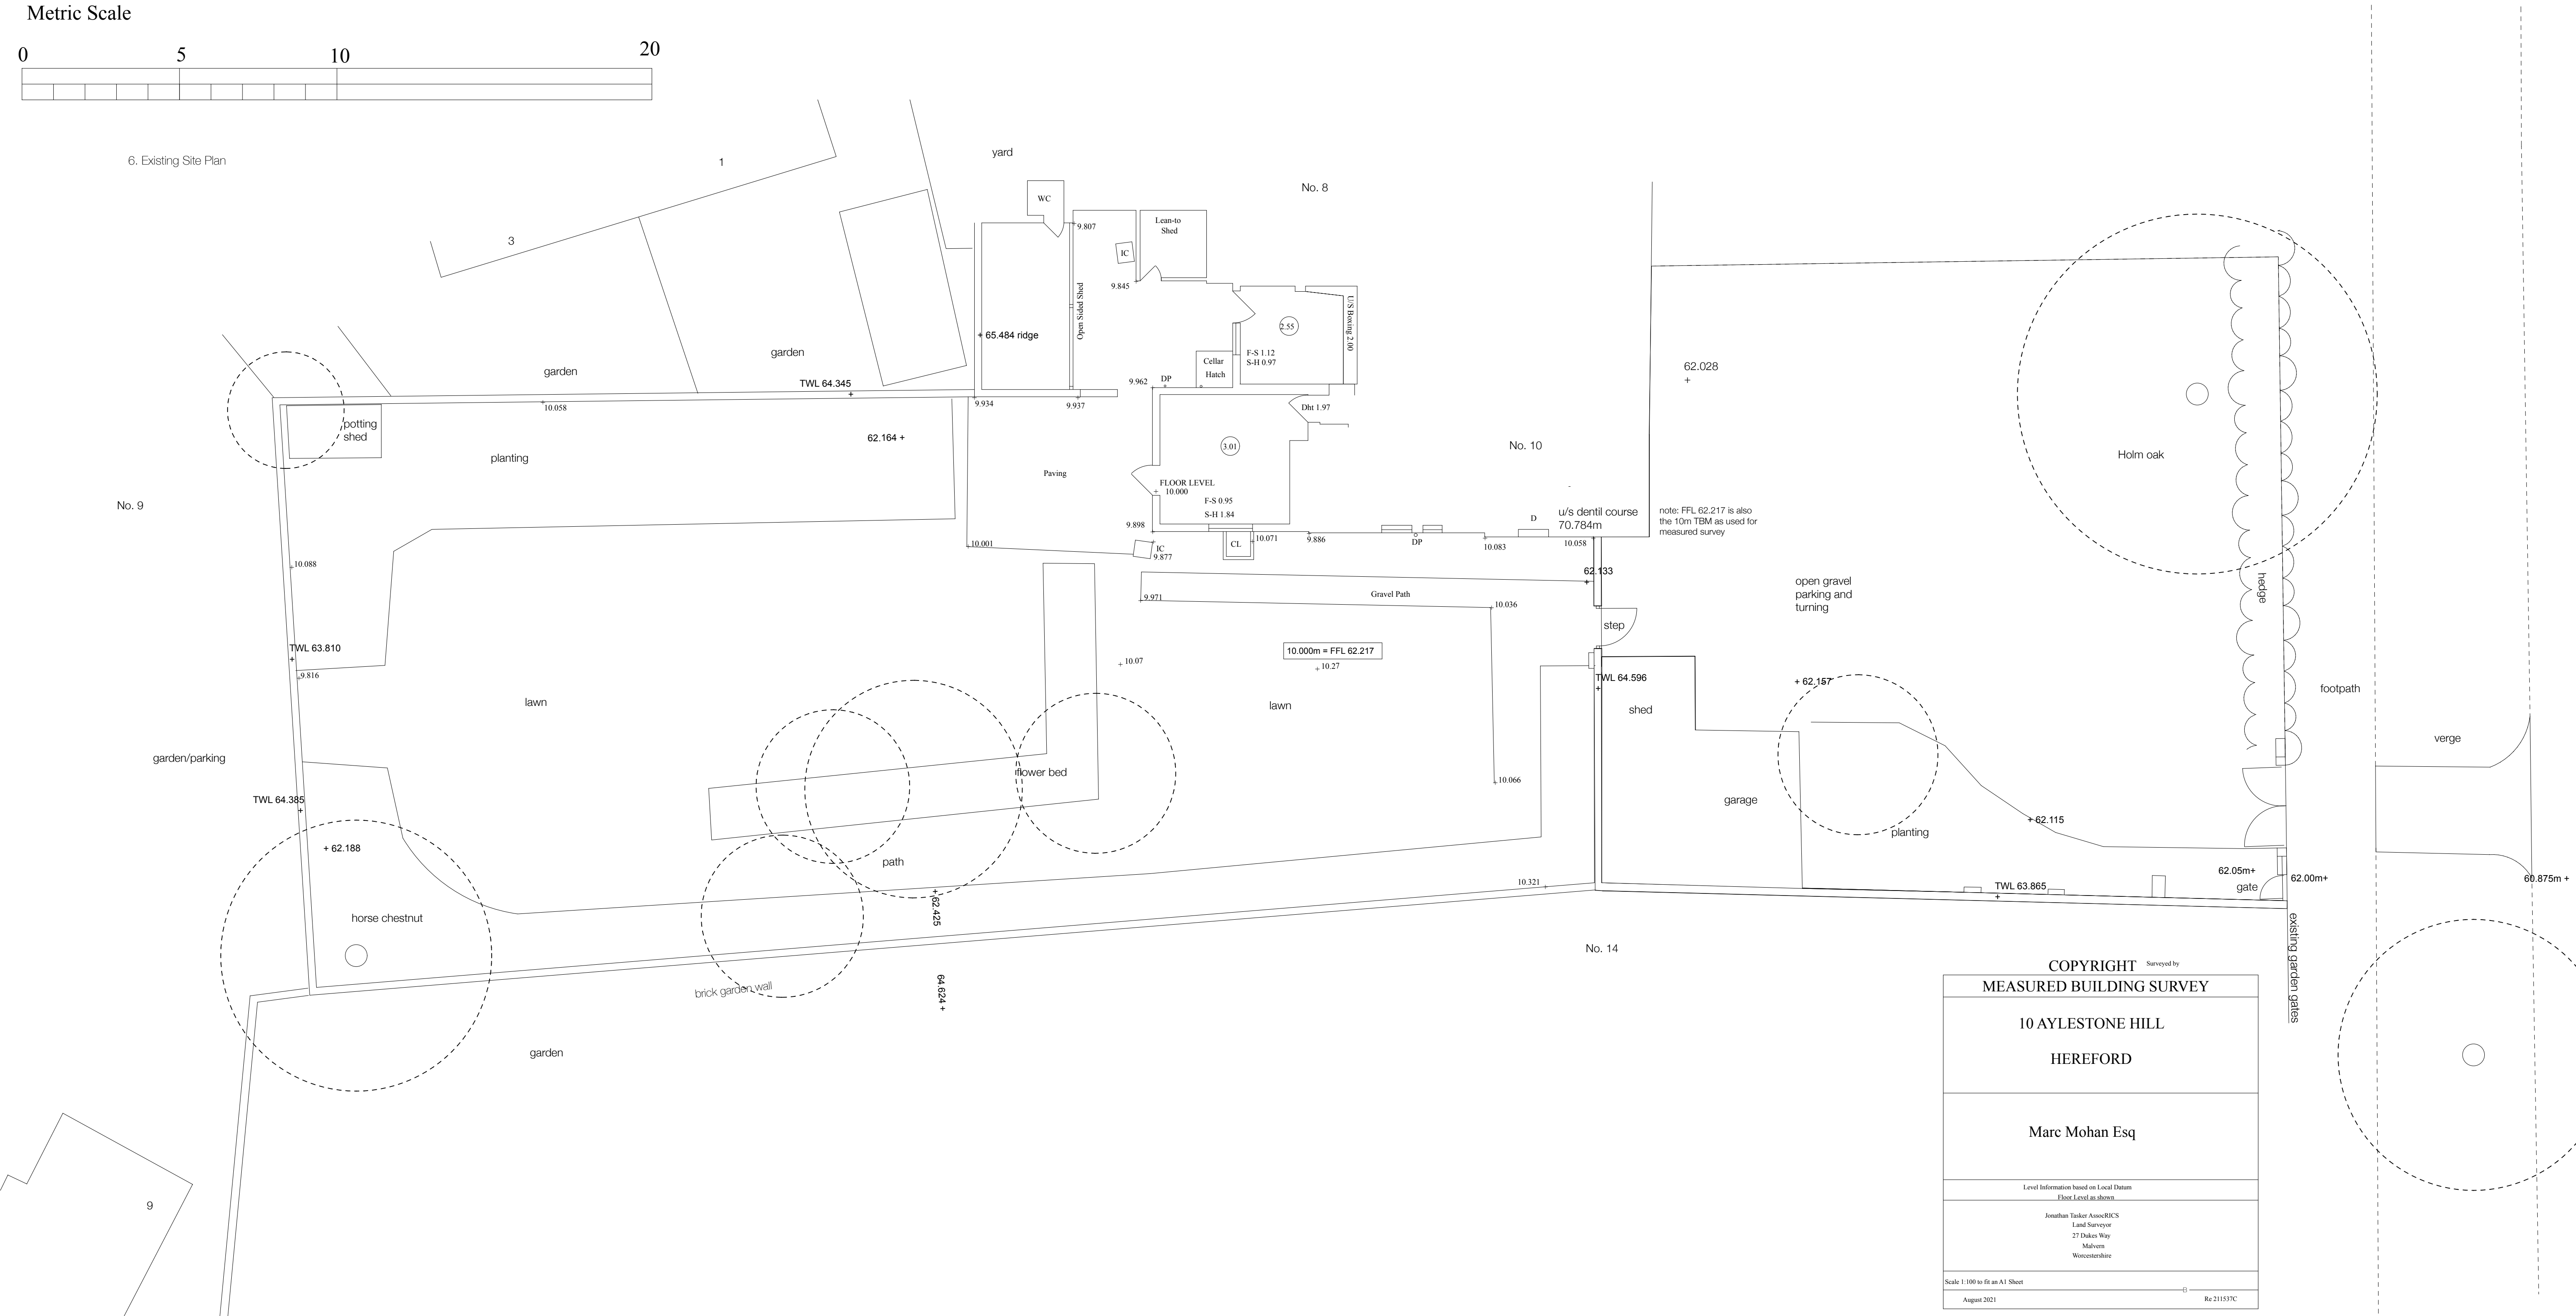

COPYRIGHT		Surveyed by	
MEASURED BUILDING SURVEY			
10 AYLESTONE HILL			
HEREFORD			
Marc Mohan Esq			
Level Information based on Local Datum Floor Level as shown			
Jonathan Tucker Assoc/RICS Land Surveyor 27 Dukes Way Malvern Worcestershire			
Scale 1:100 to fit an A1 Sheet			
August 2021		Re 211537C	