





EXISTING SITE LOCATION.

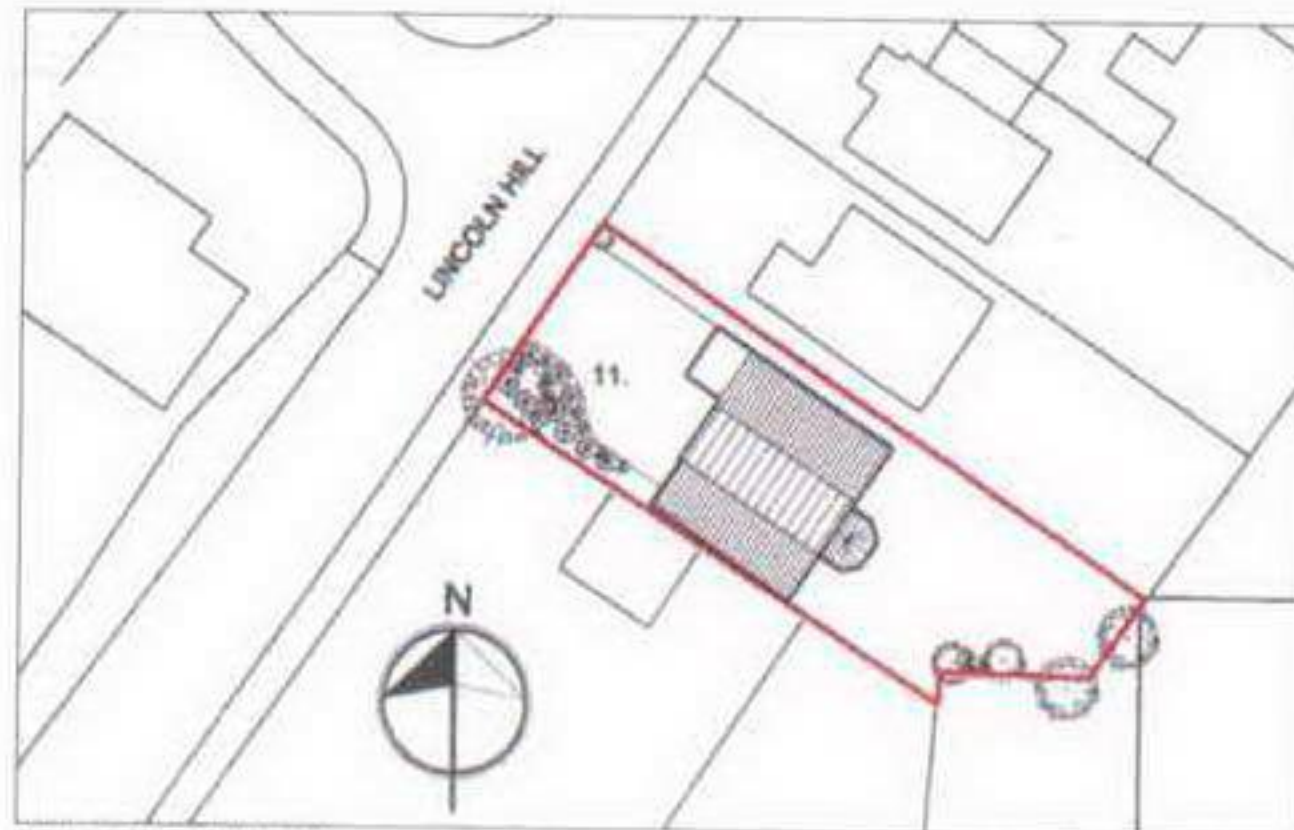

EXISTING BLOCK PLAN.

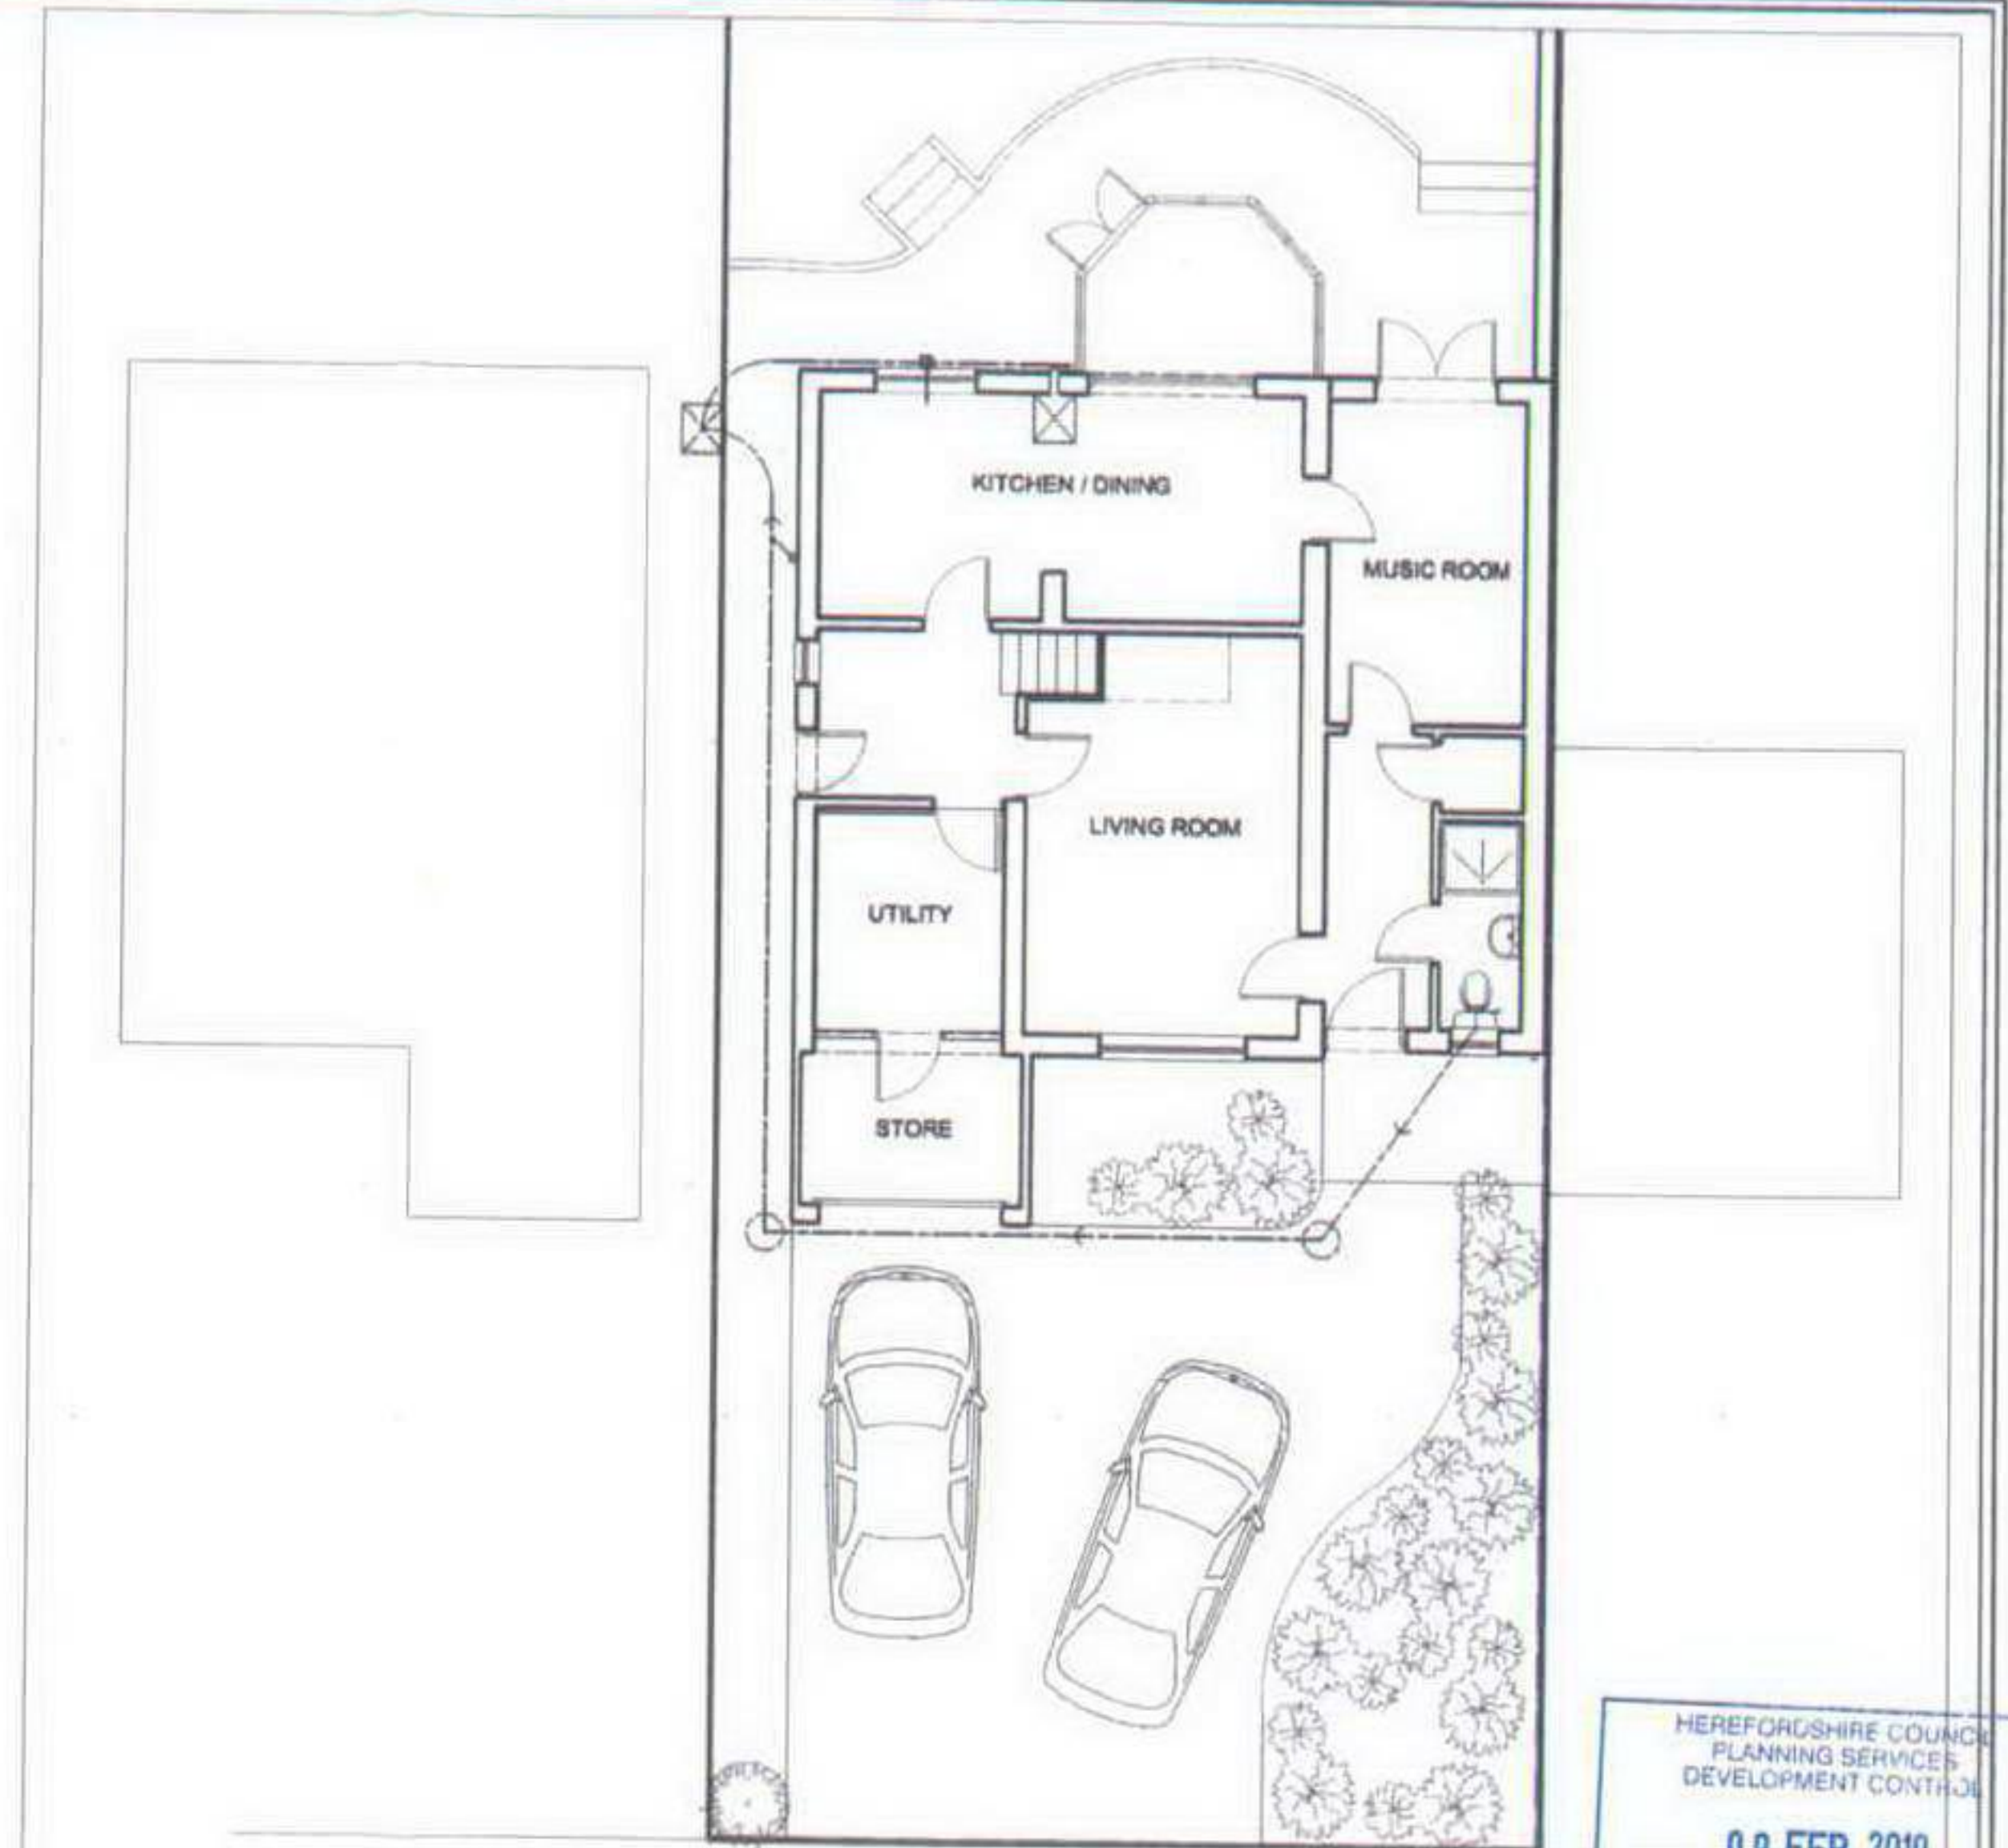

EXISTING GROUND FLOOR PLAN.

HEREFORDSHIRE COUNCIL
PLANNING SERVICES
DEVELOPMENT CONTROL

09 FEB 2010

To: _____
Ack'd: _____ File: _____

Critical dimensions measured at frontage and rear of dwelling.
all other non critical dimensions taken from clients drawings.

amendments	rev	date	item

Do not scale from this drawing.

Penelope Clayton Architectural Drawing Services

2 Sunshine Close, Ludbury, Herefordshire, HR8 2DZ
Phone/Fax 01531 855888 Email pc-ads@btcl.co.uk

client: Mr & Mrs Hyatt,
11 Lincoln Hill, Rose-on-Wye,
Herefordshire, HR8 7TH.

EXISTING SITE LOCATION, BLOCK PLAN & GROUND FLOOR PLAN.

paper size A3

date: Oct '08

drawn by: PWC

Draw. no. 28-2009-01

scale: 1:1250, 1:500, 1:100