


CW07/1002/F

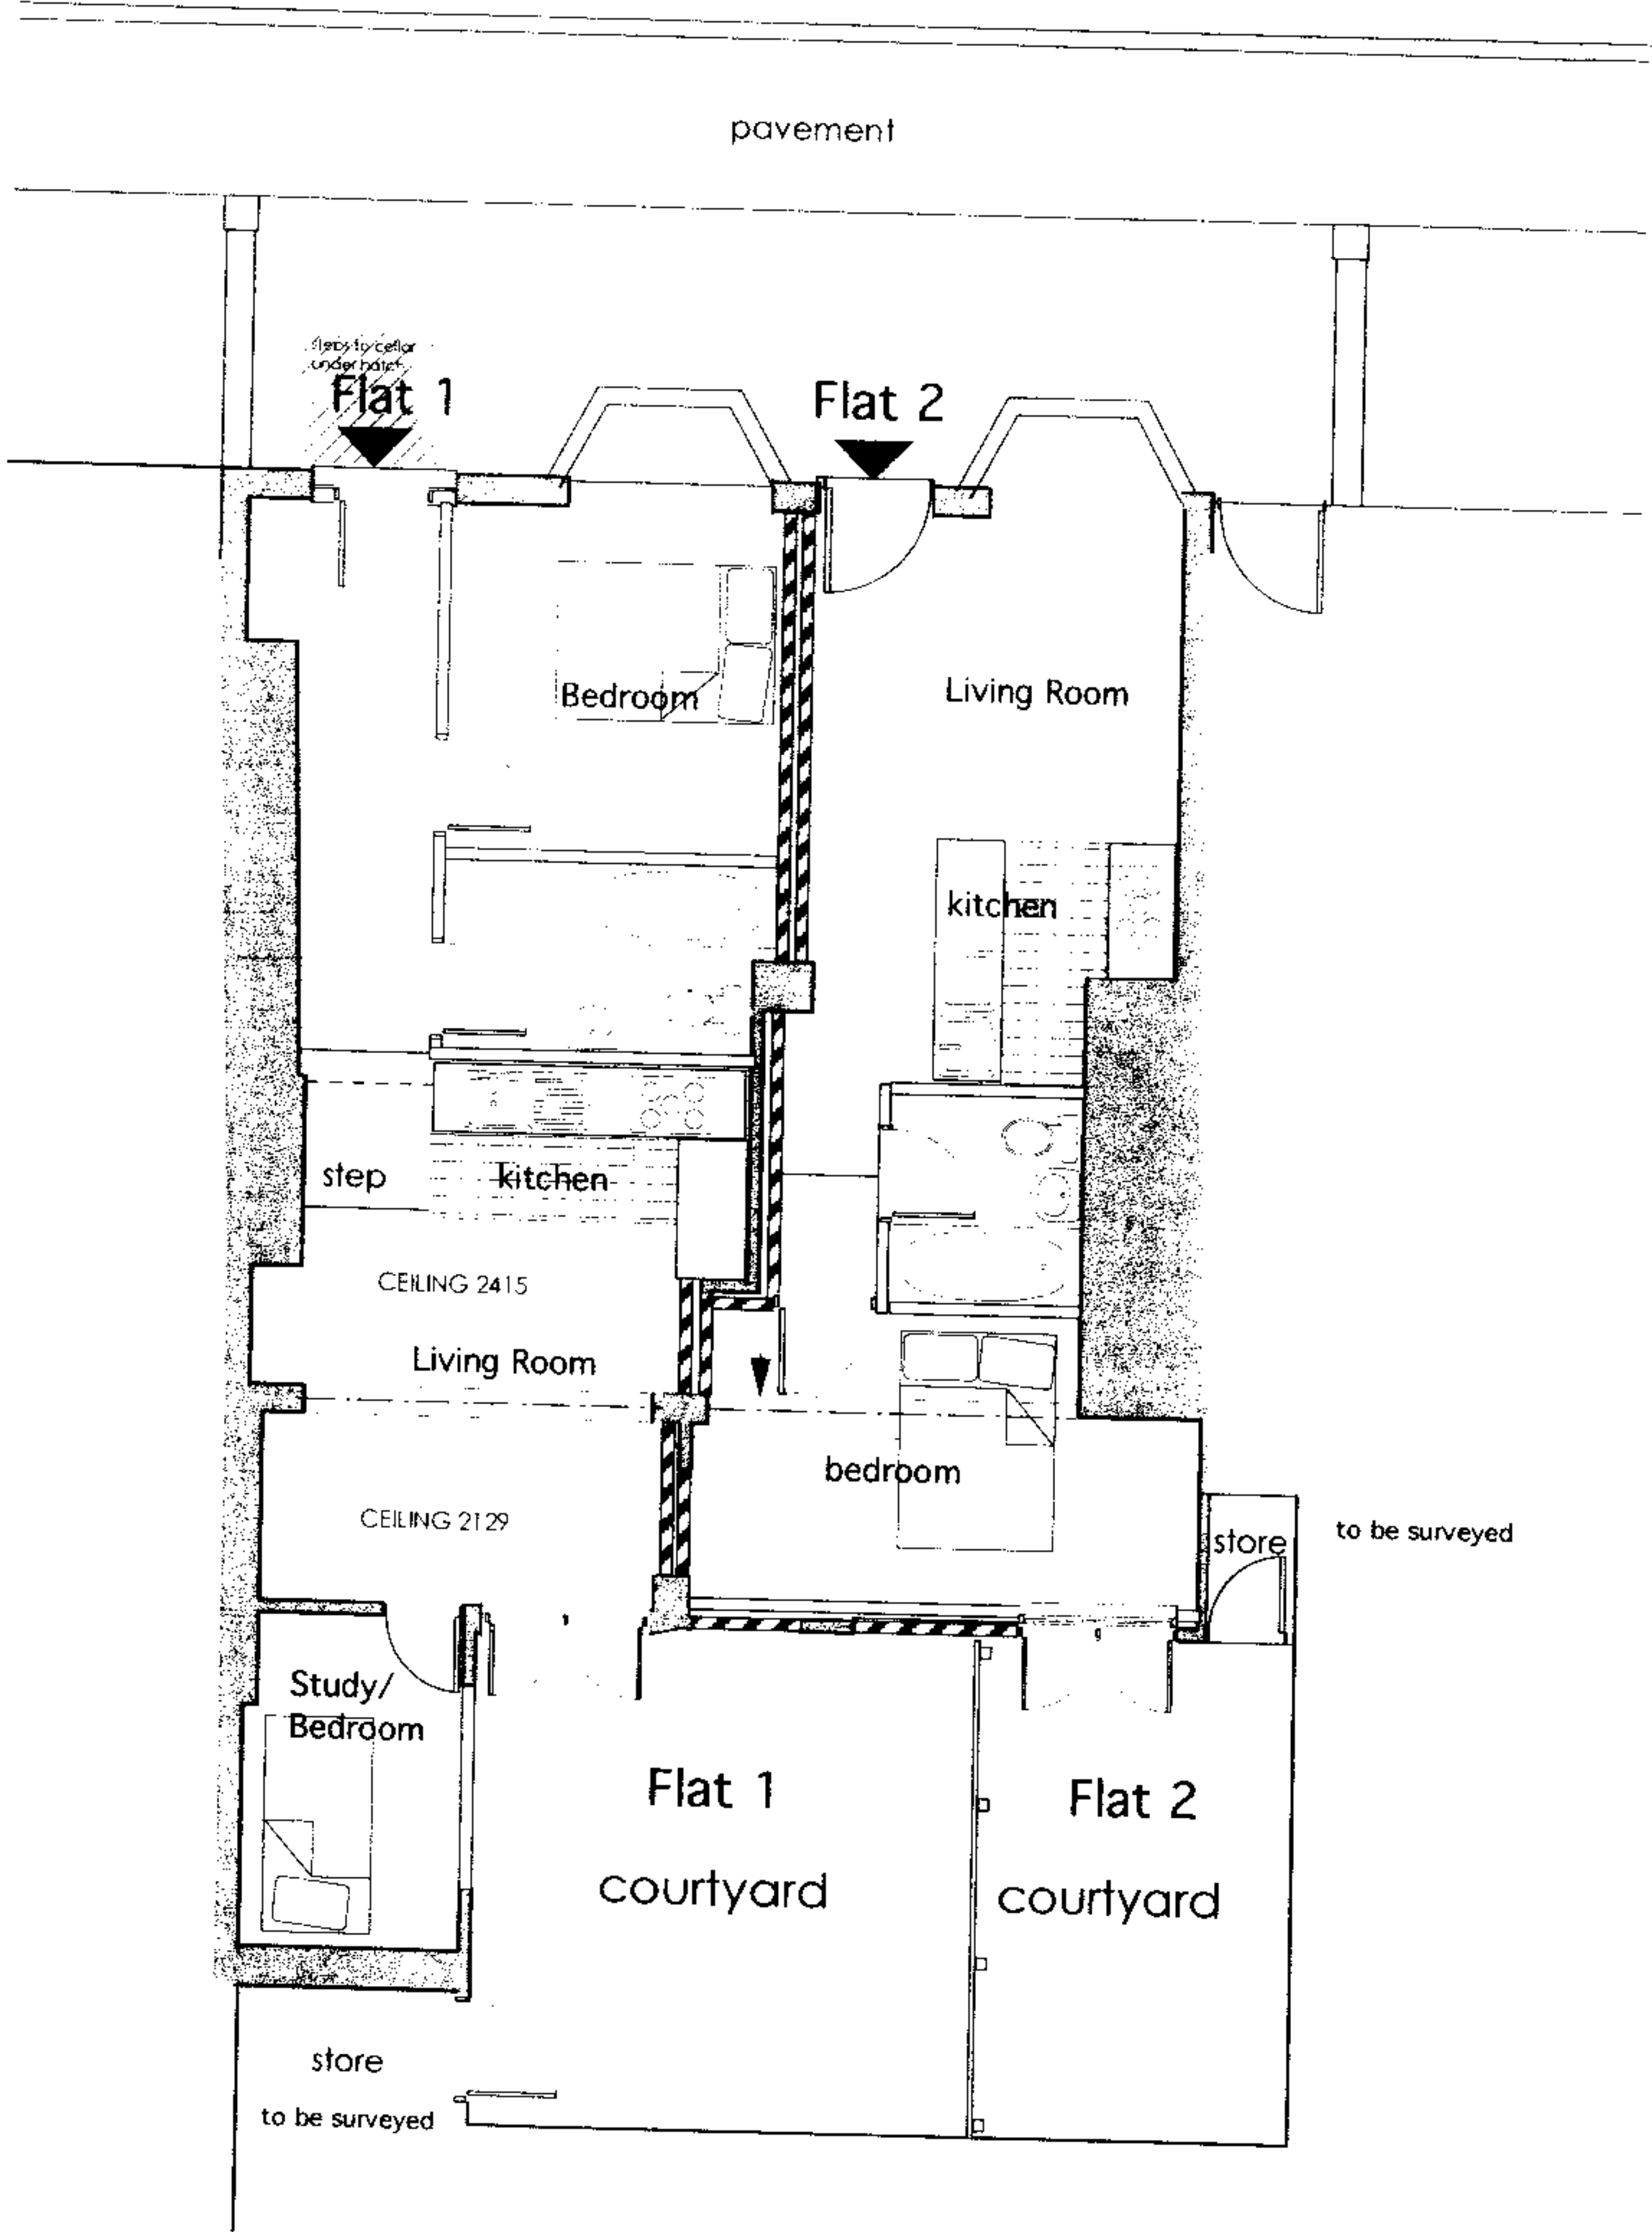

FRONT ELEVATION



REAR ELEVATION

HEREFORDSHIRE COUNTY COUNCIL
PLANNING SERVICES
DEVELOPMENT CONTROL

27 MAR 2007

To:
Ack'd File:

General Notes

1. Do not scale off this drawing.
2. Any discrepancies to be referred to the Architect.
3. This drawing is to be read in conjunction with all relevant Specifications and other drawings issued by the Architect, Structural Engineer and other Specialists.
4. This drawing is copyright and is not to be reproduced.

Specific Note

Revision	Date	Details of revision
----------	------	---------------------

Client **Mr & Mrs O'Connell**

Project 8 Whitehorse Street

Drawing Title	Proposed Plans
---------------	----------------

Status	Planning	Date	March 07	Drawn By	JMS/LT
Scale	1:100&A3	Dwg No	1450-03	Revision	

rra architects
Packers House - 25 West Street
Hereford - HR4 0BX

t: +44 (0)1432 278 707 f: +44 (0) 432 262 455
e: ask@ira-arch.com w: ira-arch.com