

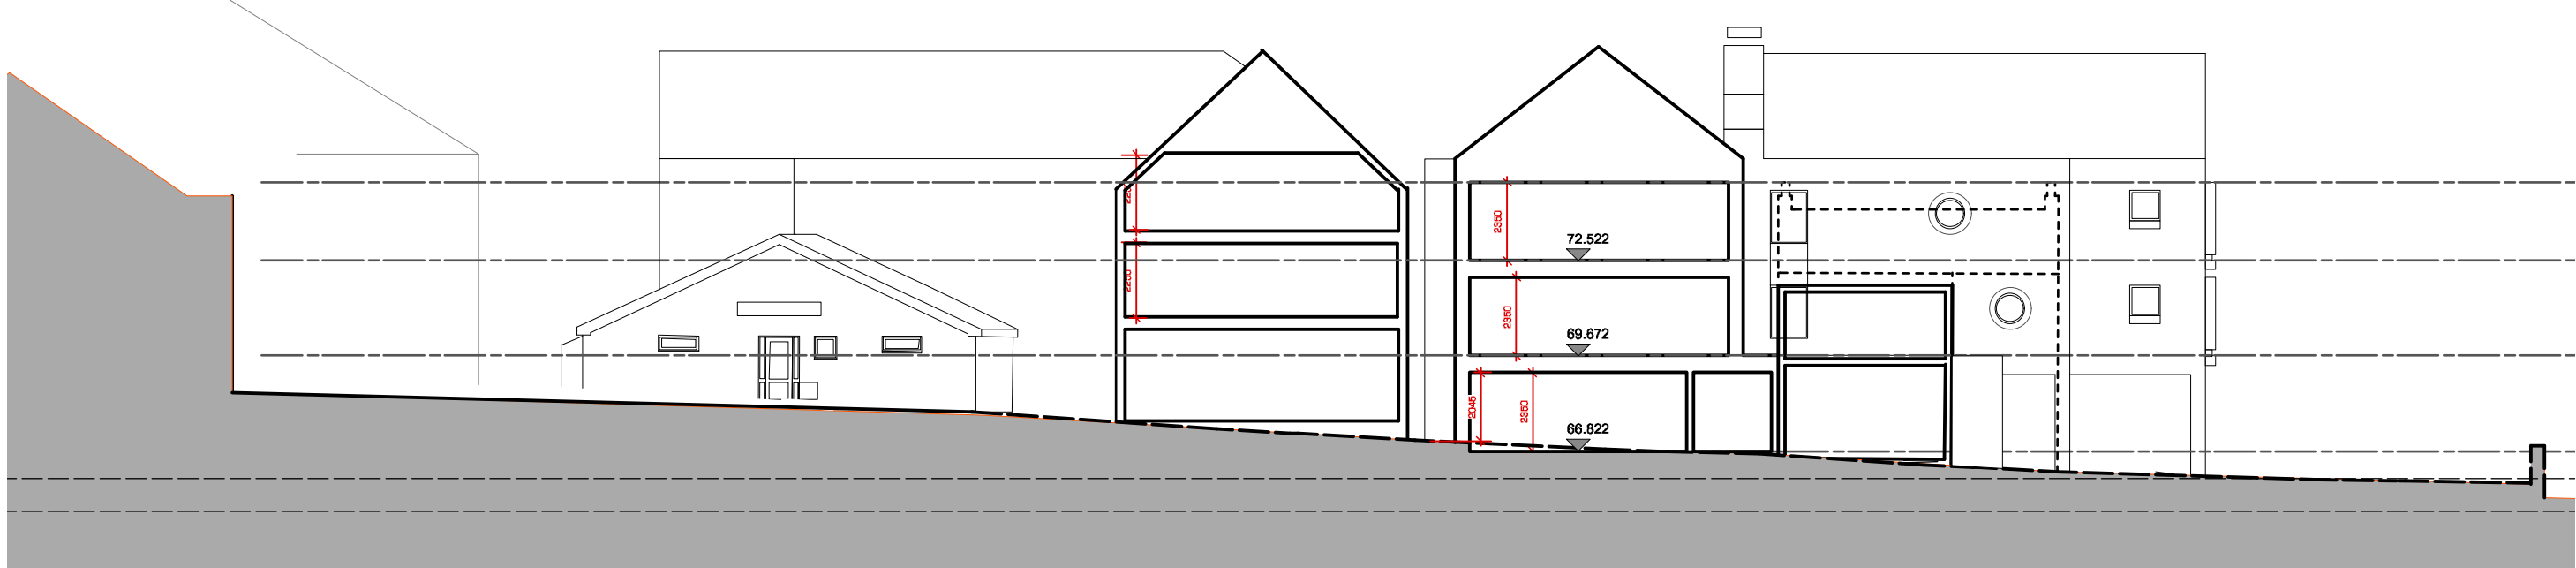


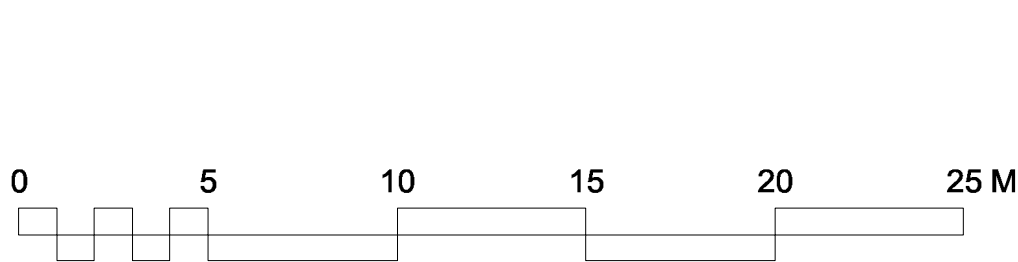

SECTION CC
SCALE 1:200 @ A1

MATERIALS KEY

- FACING BRICKWORK
- HUNG TILES
- METAL CLADDING
- FEATURE TILES
- CLAY PLAIN ROOF TILES

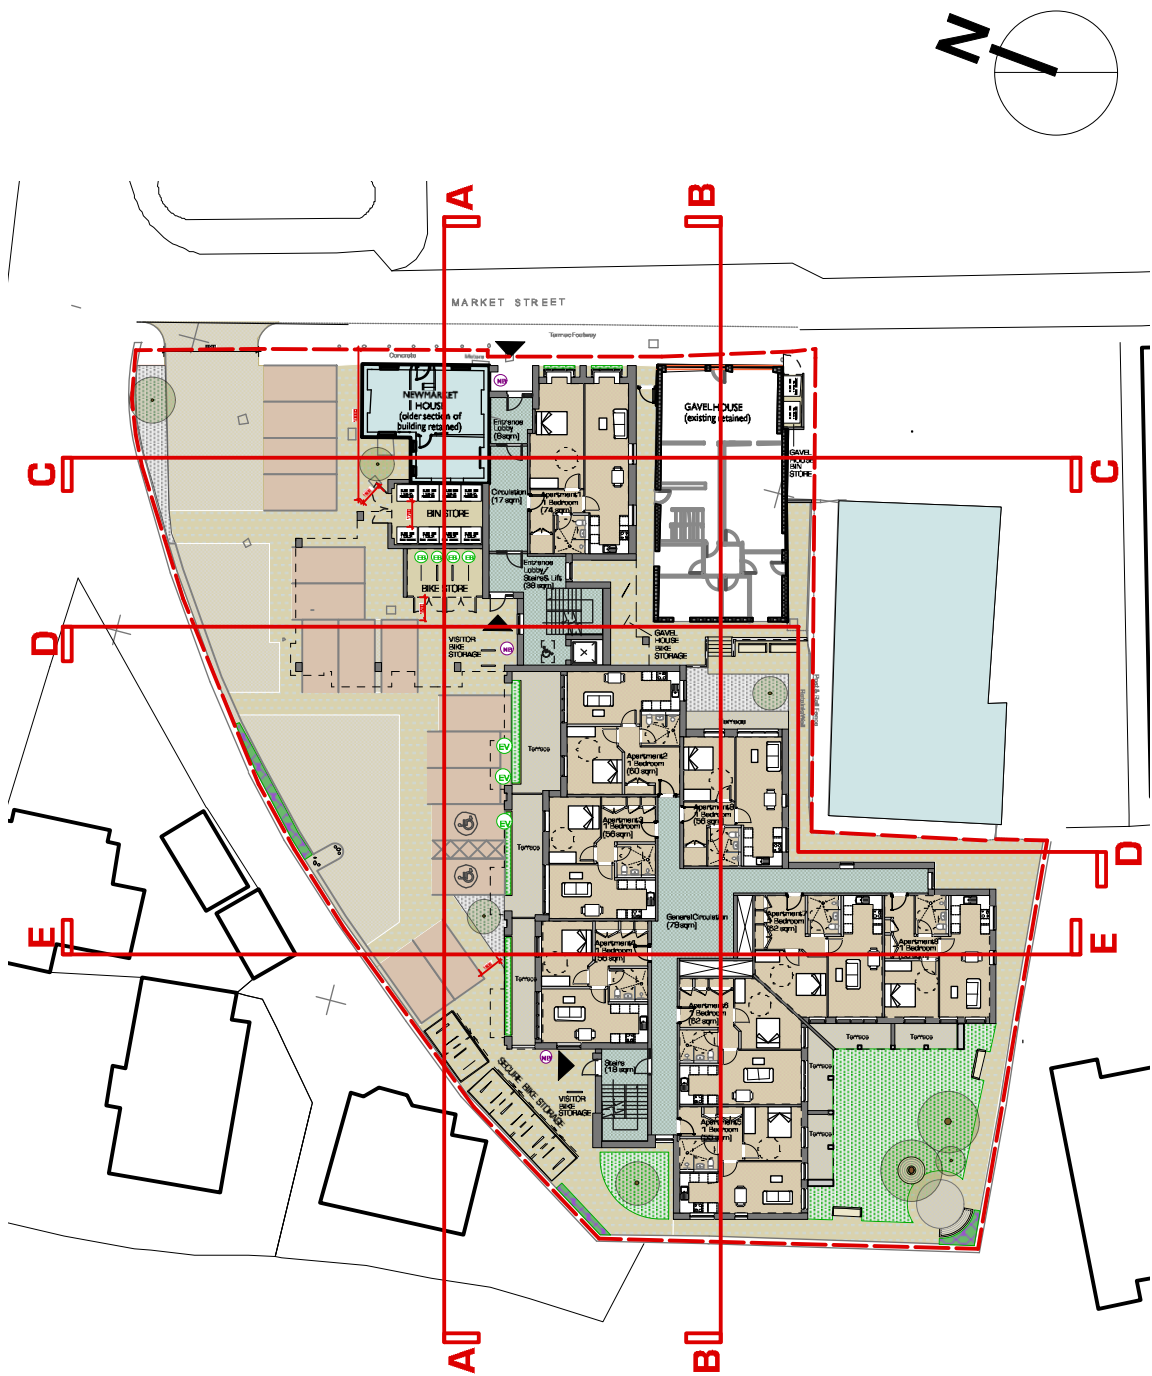

KEY PLAN



SOUTH ELEVATION
SCALE 1:200 @ A1



MARKET STREET ELEVATION
SCALE 1:200 @ A1



SECTION DD
SCALE 1:200 @ A1

Market Street Apartments, Ledbury, Herefordshire

PROPOSED SECTIONS AND ELEVATIONS 2

1:200 @ A1

D	Key plan updated, A2/A4 added to Section CC in line with fire escape guidance	LA	30.11.20	G	Key plan updated in line with revised layouts	LA	28.04.21
C	Section DD added. Elevations updated in line with current plans.	LA	05.11.20	F	Market street elevation adjusted following comments received from consultants	LA	22.04.21
B	Materials key added	PK	05/05/2020	E	Newmarket House detail added, communal balcony added to FF (south elevation), levels adjusted around Givel House and bin store added	LA	13.01.21
A	Elevations developed after client/project mtg 30.05.2020	PK	15/05/2020				
	South Elevation developed further						
Rev	Description	By	Date	Rev	Description	By	Date

0688/103(G) PLANNING

PROJECT AND DRAWING NO. STATUS

CLIENT The Eades Properties Ltd

DANKS
WAREHOUSE
Diglis Basin
Diglis Road
Worcester
WR5 3BW
tel 01905 358626
fax 01905 350489

kke
architects