


**NOTES**

This drawing is the copyright of Quattro Design Architects Ltd and should not be reproduced in whole or in part without written permission. Only figures dimensions to be used for construction. Check all dimensions on site. Any discrepancies to be reported to the Architect as soon as possible.

**REVISIONS**

REV. DATE - DRAWN - CHECKED - NOTES

<: 18.08.21 - BWh - RJF:  
Drawing created.  
A: 15.02.22 - BWh - RJF:  
Updated to match revised site plan.

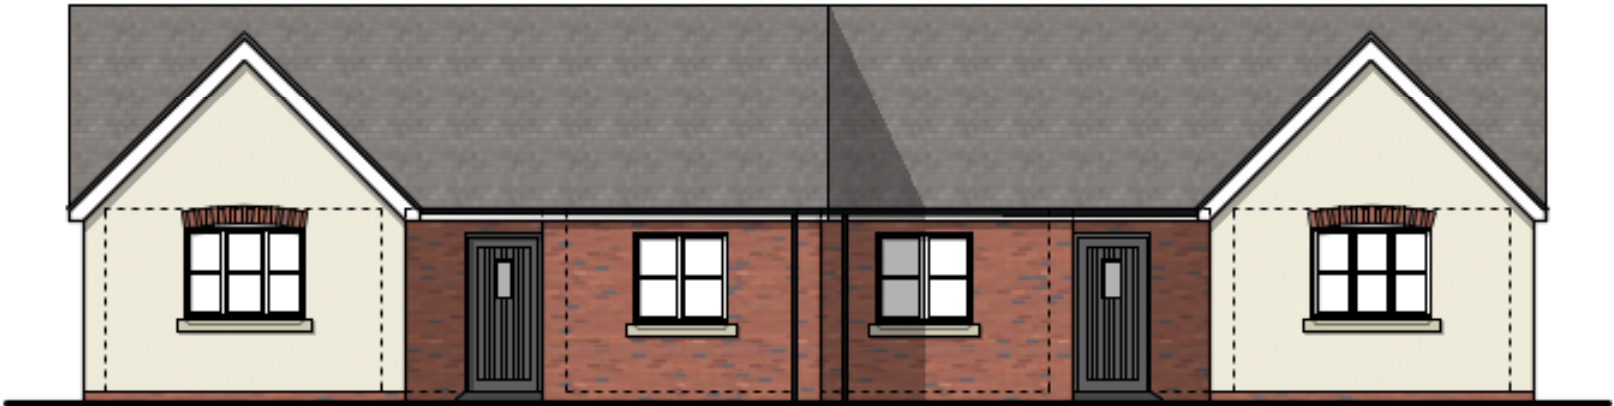

Plot 11  
Front Elevation

Plot 12




Plot 12  
Side Elevation



Plot 12  
Rear Elevation

Plot 11

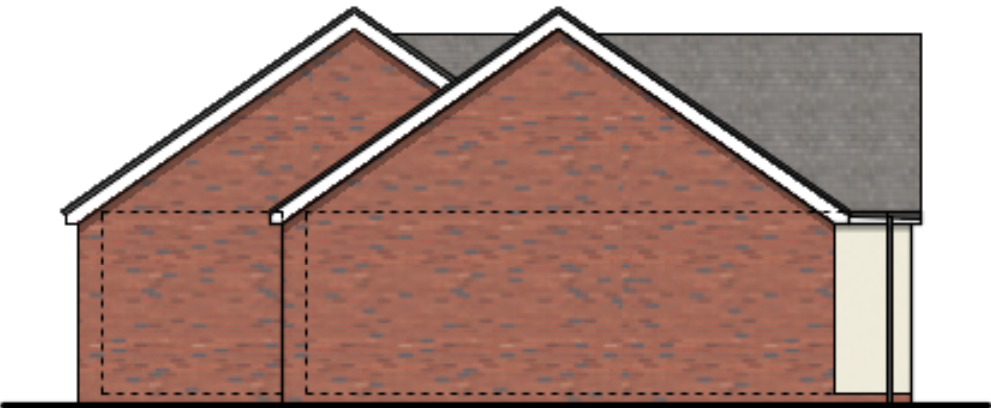

Plot 11  
Side Elevation

**Key**

- |                                                                                    |                          |                                                                                     |                  |
|------------------------------------------------------------------------------------|--------------------------|-------------------------------------------------------------------------------------|------------------|
|  | Grey roof tiles          |  | Black RWG        |
|  | Red facing brick         |  | Brick Arch Heads |
|  | Off white render         |  | Stone Cill       |
|  | White uPVC Window Frames |                                                                                     |                  |

**DRAWING TITLE**

Proposed Elevation  
Plots 11 and 12

**PROJECT**

Land to West of Orchard  
House, Credenhill

**CLIENT**

MF Freeman

**SCALE**

1:100@A3

**DATE**

August 2021



**DRAWING NO.**

6357-P-805

**REV**

A

Matthews Warehouse, High Orchard Street  
Gloucester Quays, GL2 5QY T: (01452) 424234

