




Floor plan

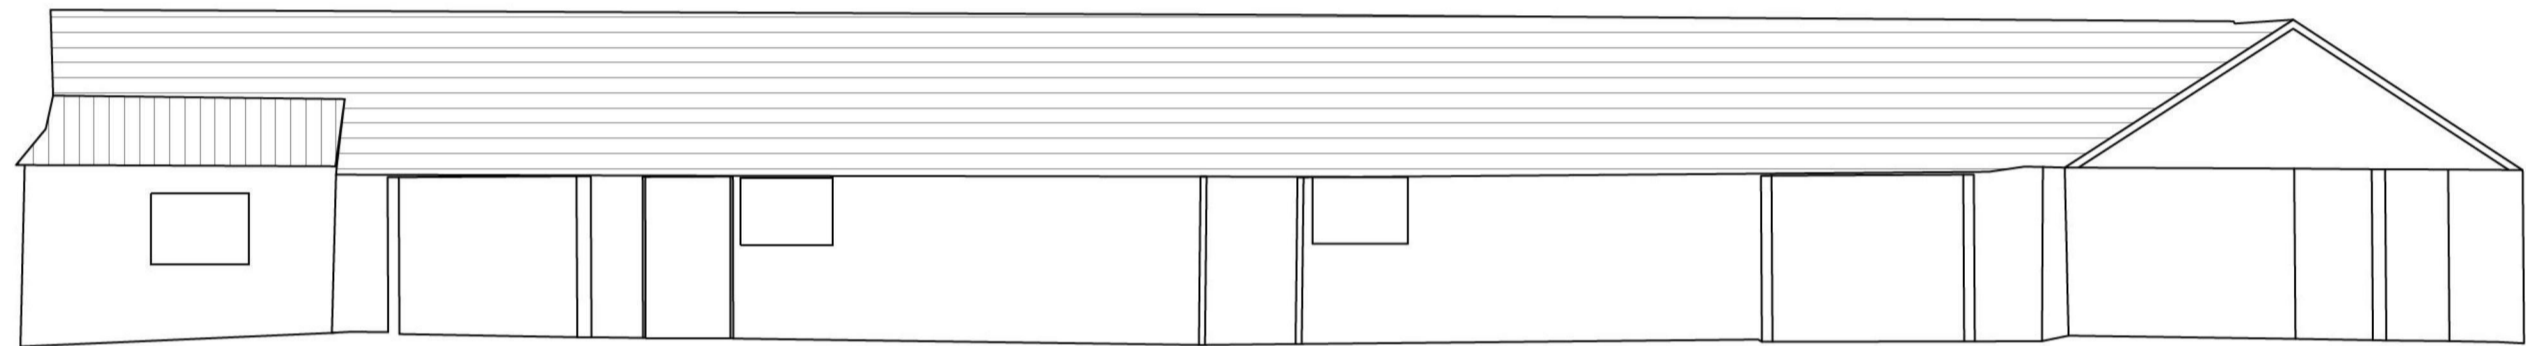

Front elevation (South East)

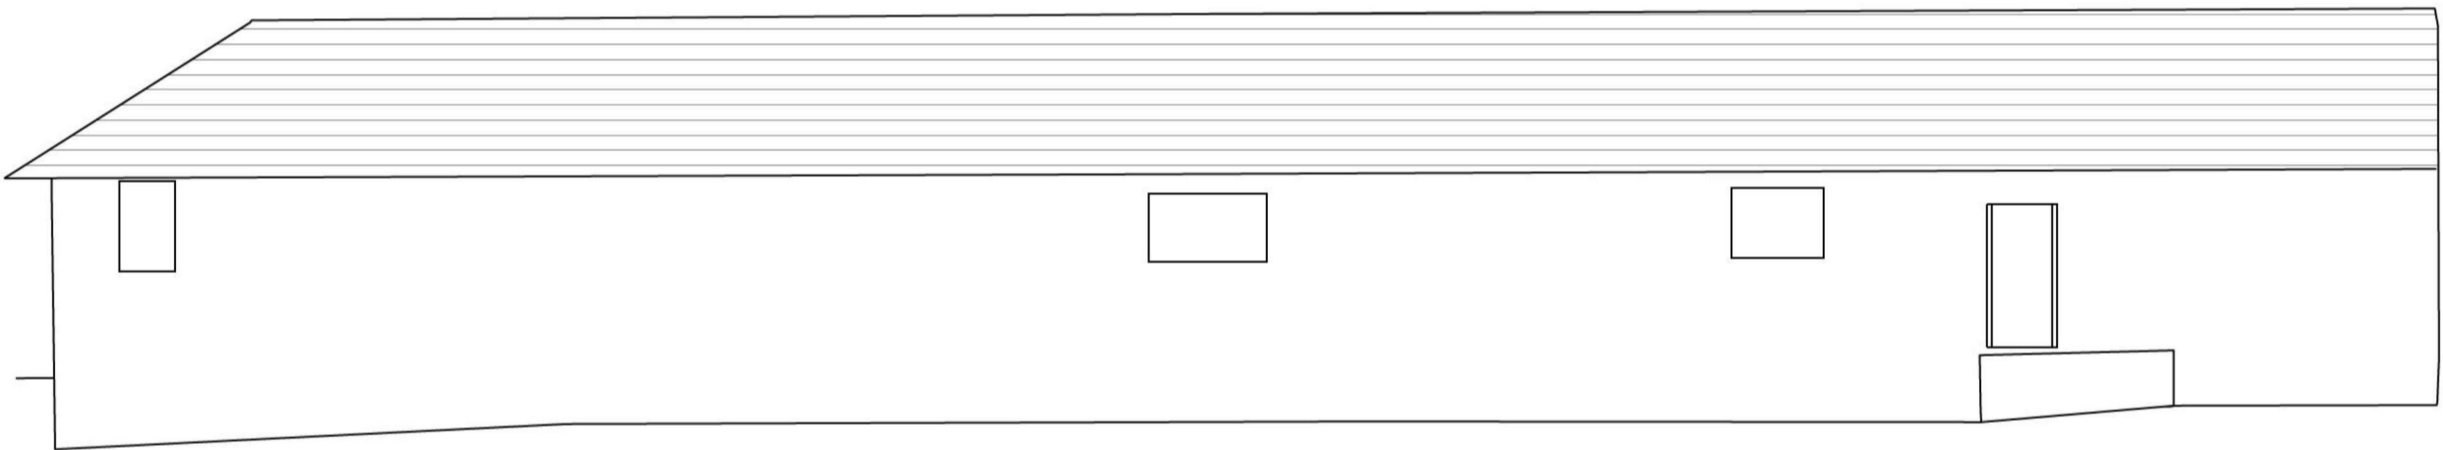

Rear elevation (North West)

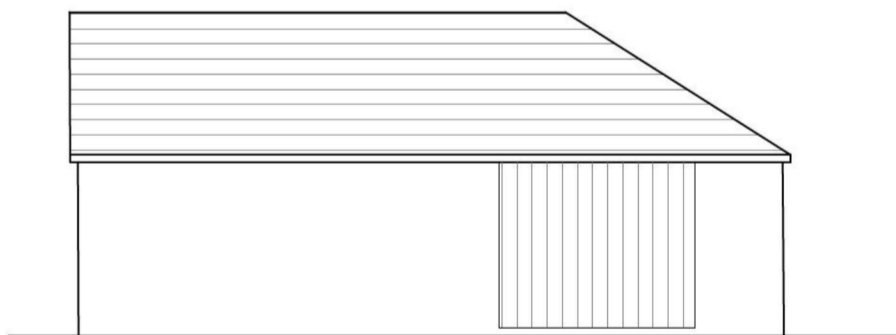

Side elevation (North East)

Amendments:

BERRYS

Willow House East
Shrewsbury Business Park
Shrewsbury SY2 6LG

Tel: 01743 271697
Fax: 01743 271753
www.berrybros.com

Client: Herefordshire Council

Project: Cannon Bridge Farm, Cannon Bridge,
Hereford

Drawing: Unit 2 existing elevations and plans

| | | | | |
|-----------------|------|-------|-------|----------------|
| Drawing Number: | Rev. | Scale | Paper | Drawn By: SD |
| HA18172 04 | | 1:100 | A1 | Date: Aug 2015 |