




SOUTH-WEST ELEVATION

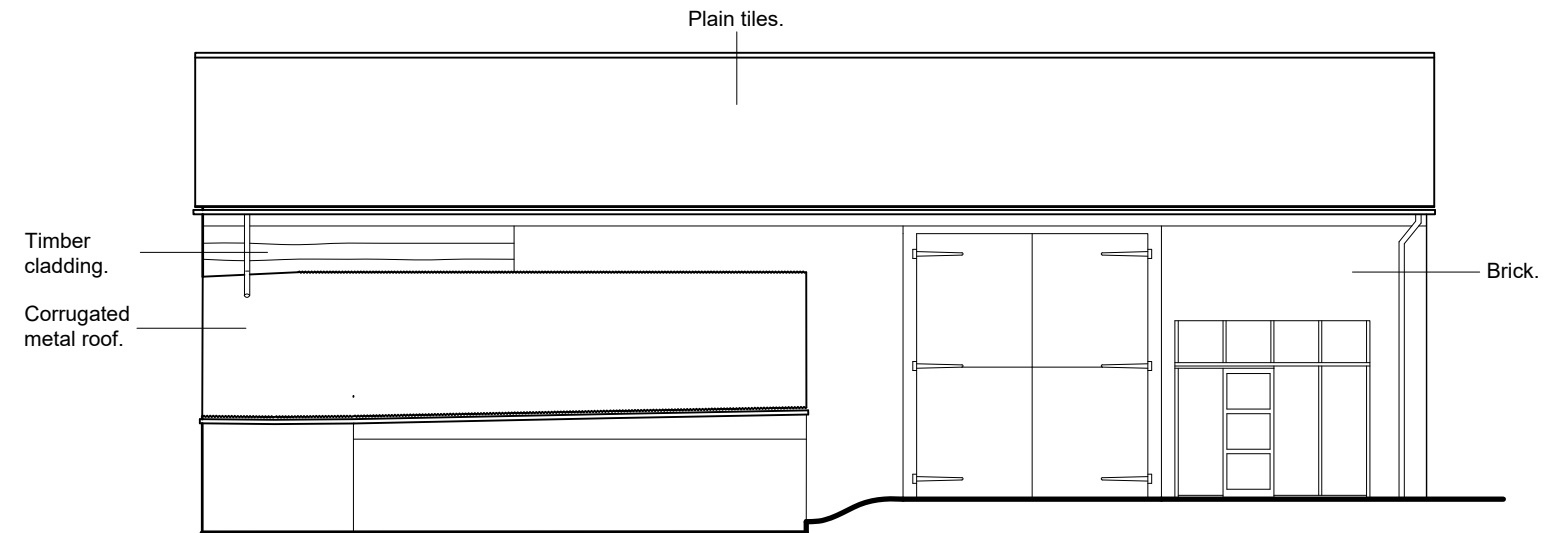


SOUTH-EAST ELEVATION

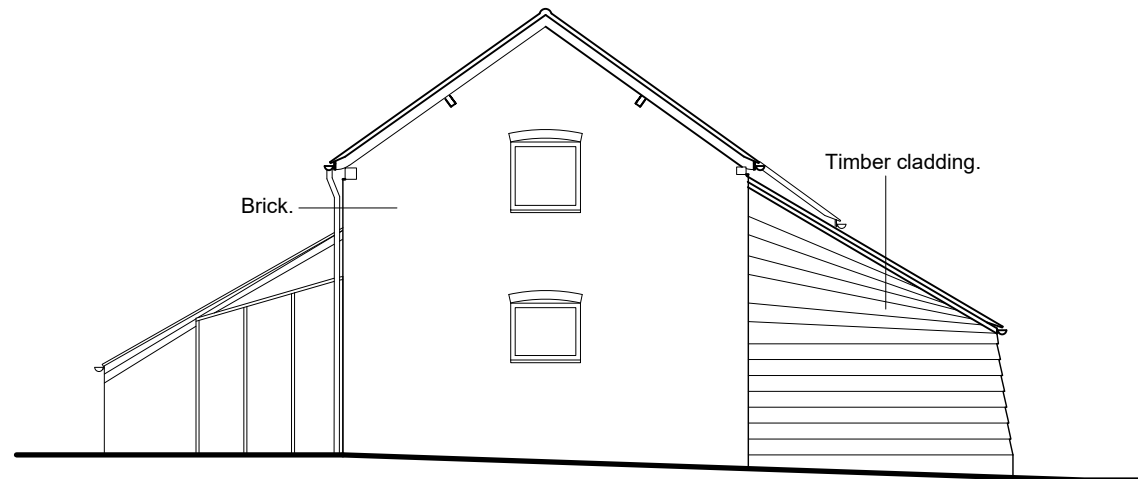

NORTH-EAST ELEVATION

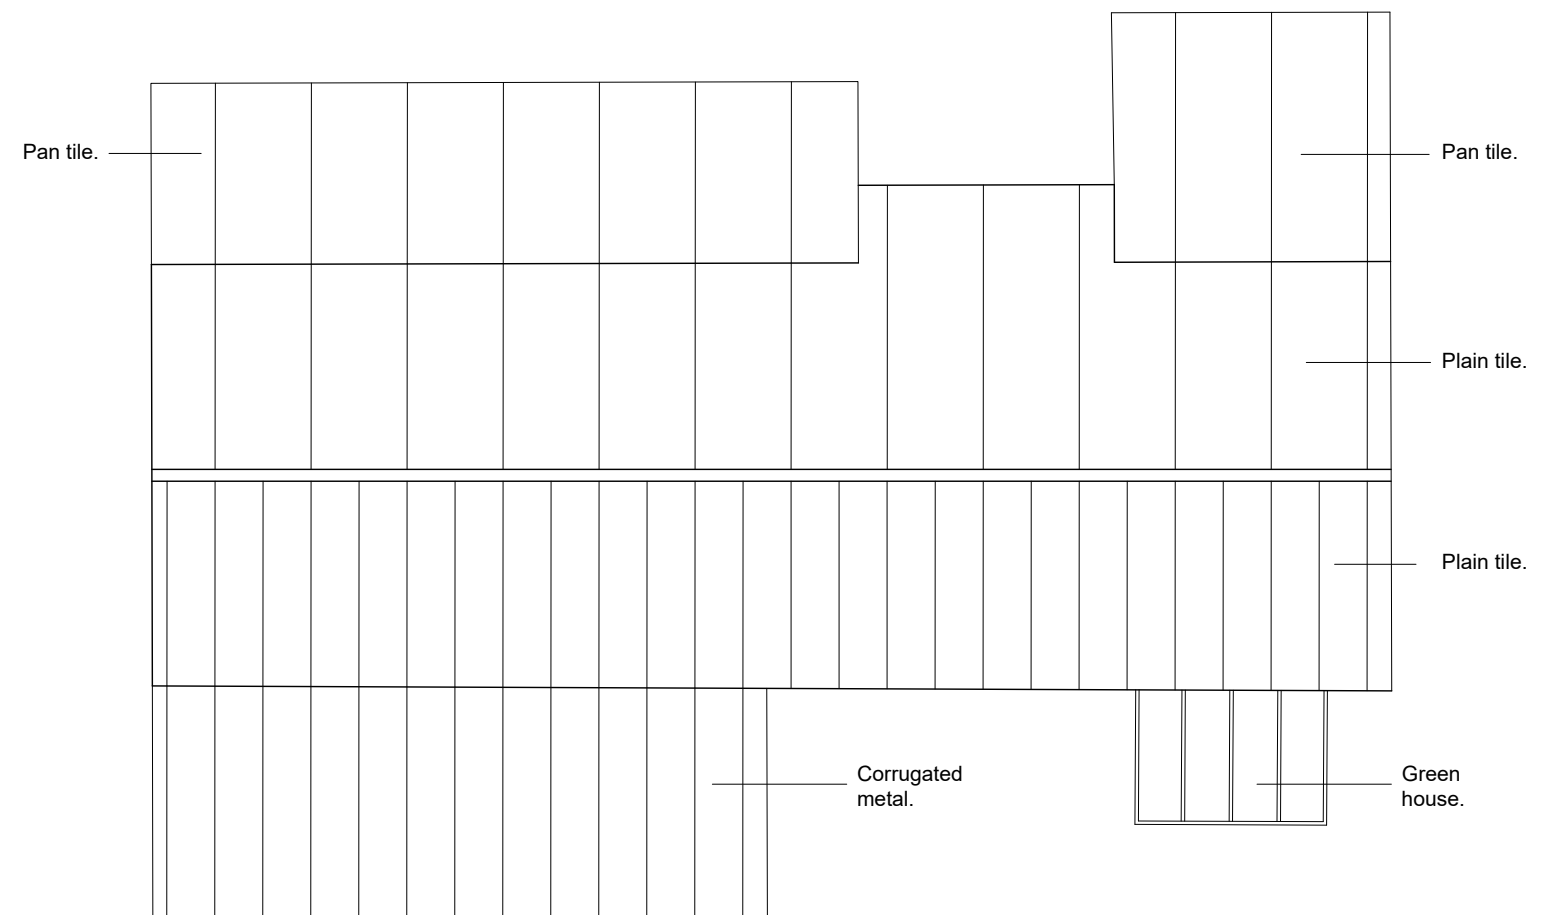

ROOF PLAN

 

<div>Amendments</div> <table><tr><th>Rev</th><th>Dates</th><th>Item</th></tr><tr><td>--</td><td>-----</td><td>-----</td></tr></table>	Rev	Dates	Item	--	-----	-----	<input type="checkbox"/> FEASIBILITY	<input type="checkbox"/> BUILDING REGULATIONS	<div>Do not scale from this drawing. All dimension are to be checked on site. Refer to shown dimensions only. Report any discrepancies to the client/project manager.</div> <div>CDM 2015 RESIDUAL RISKS There are no residual risks that a competent contractor should not be able to effectively manage.</div>	<div>Clayton Architectural Drawing Services 2 Sunshine Close, Ledbury, Herefordshire. HR8 2DZ Tel : 01531 635598 email: pc-ads@tiscali.co.uk</div>	Client: Mr. and Mrs. Wagner. The Green Farm, Hallwood Green, Dymock. GL18 2EE		
	Rev	Dates	Item										
	--	-----	-----										
	<input type="checkbox"/> FOR INFORMATION	<input type="checkbox"/> TENDER	Title: Existing Barn Elevations and Roof Plan.										
	<input type="checkbox"/> FOR COMMENT	<input type="checkbox"/> CONSTRUCTION ISSUE	Paper size A3	Date: Mar '20	Drawn by: NC								
<input type="checkbox"/> PRELIMINARY	<input type="checkbox"/> AS BUILT	Dwg. no. 06-2020/03		Scale: 1:100									
<input checked="" type="checkbox"/> PLANNING													