


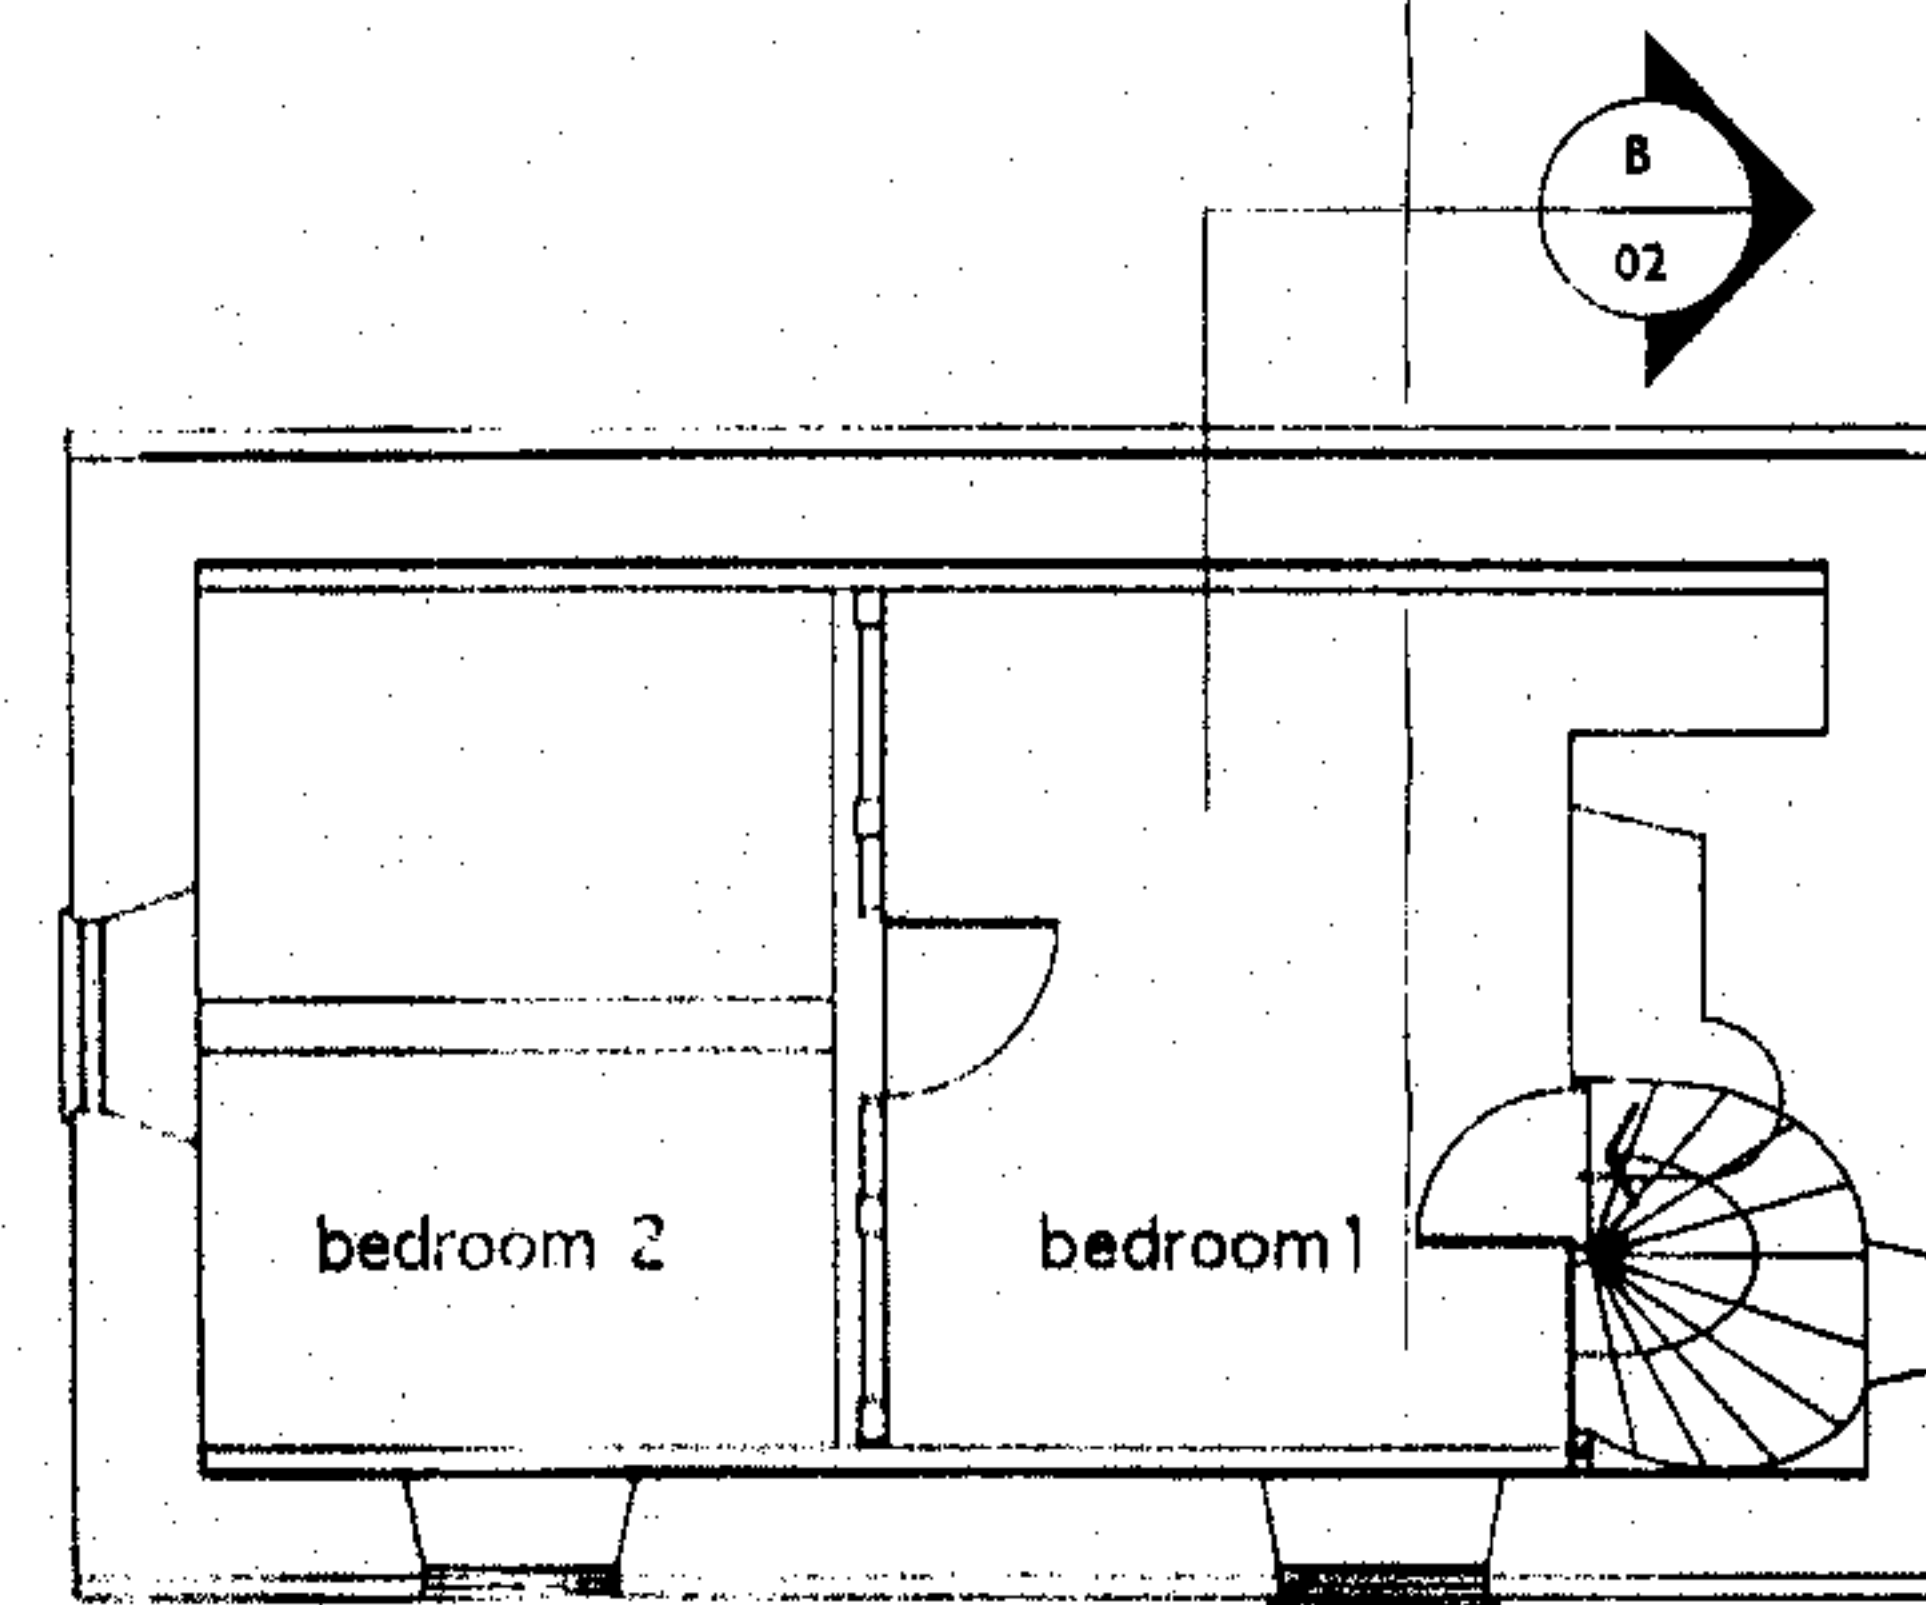
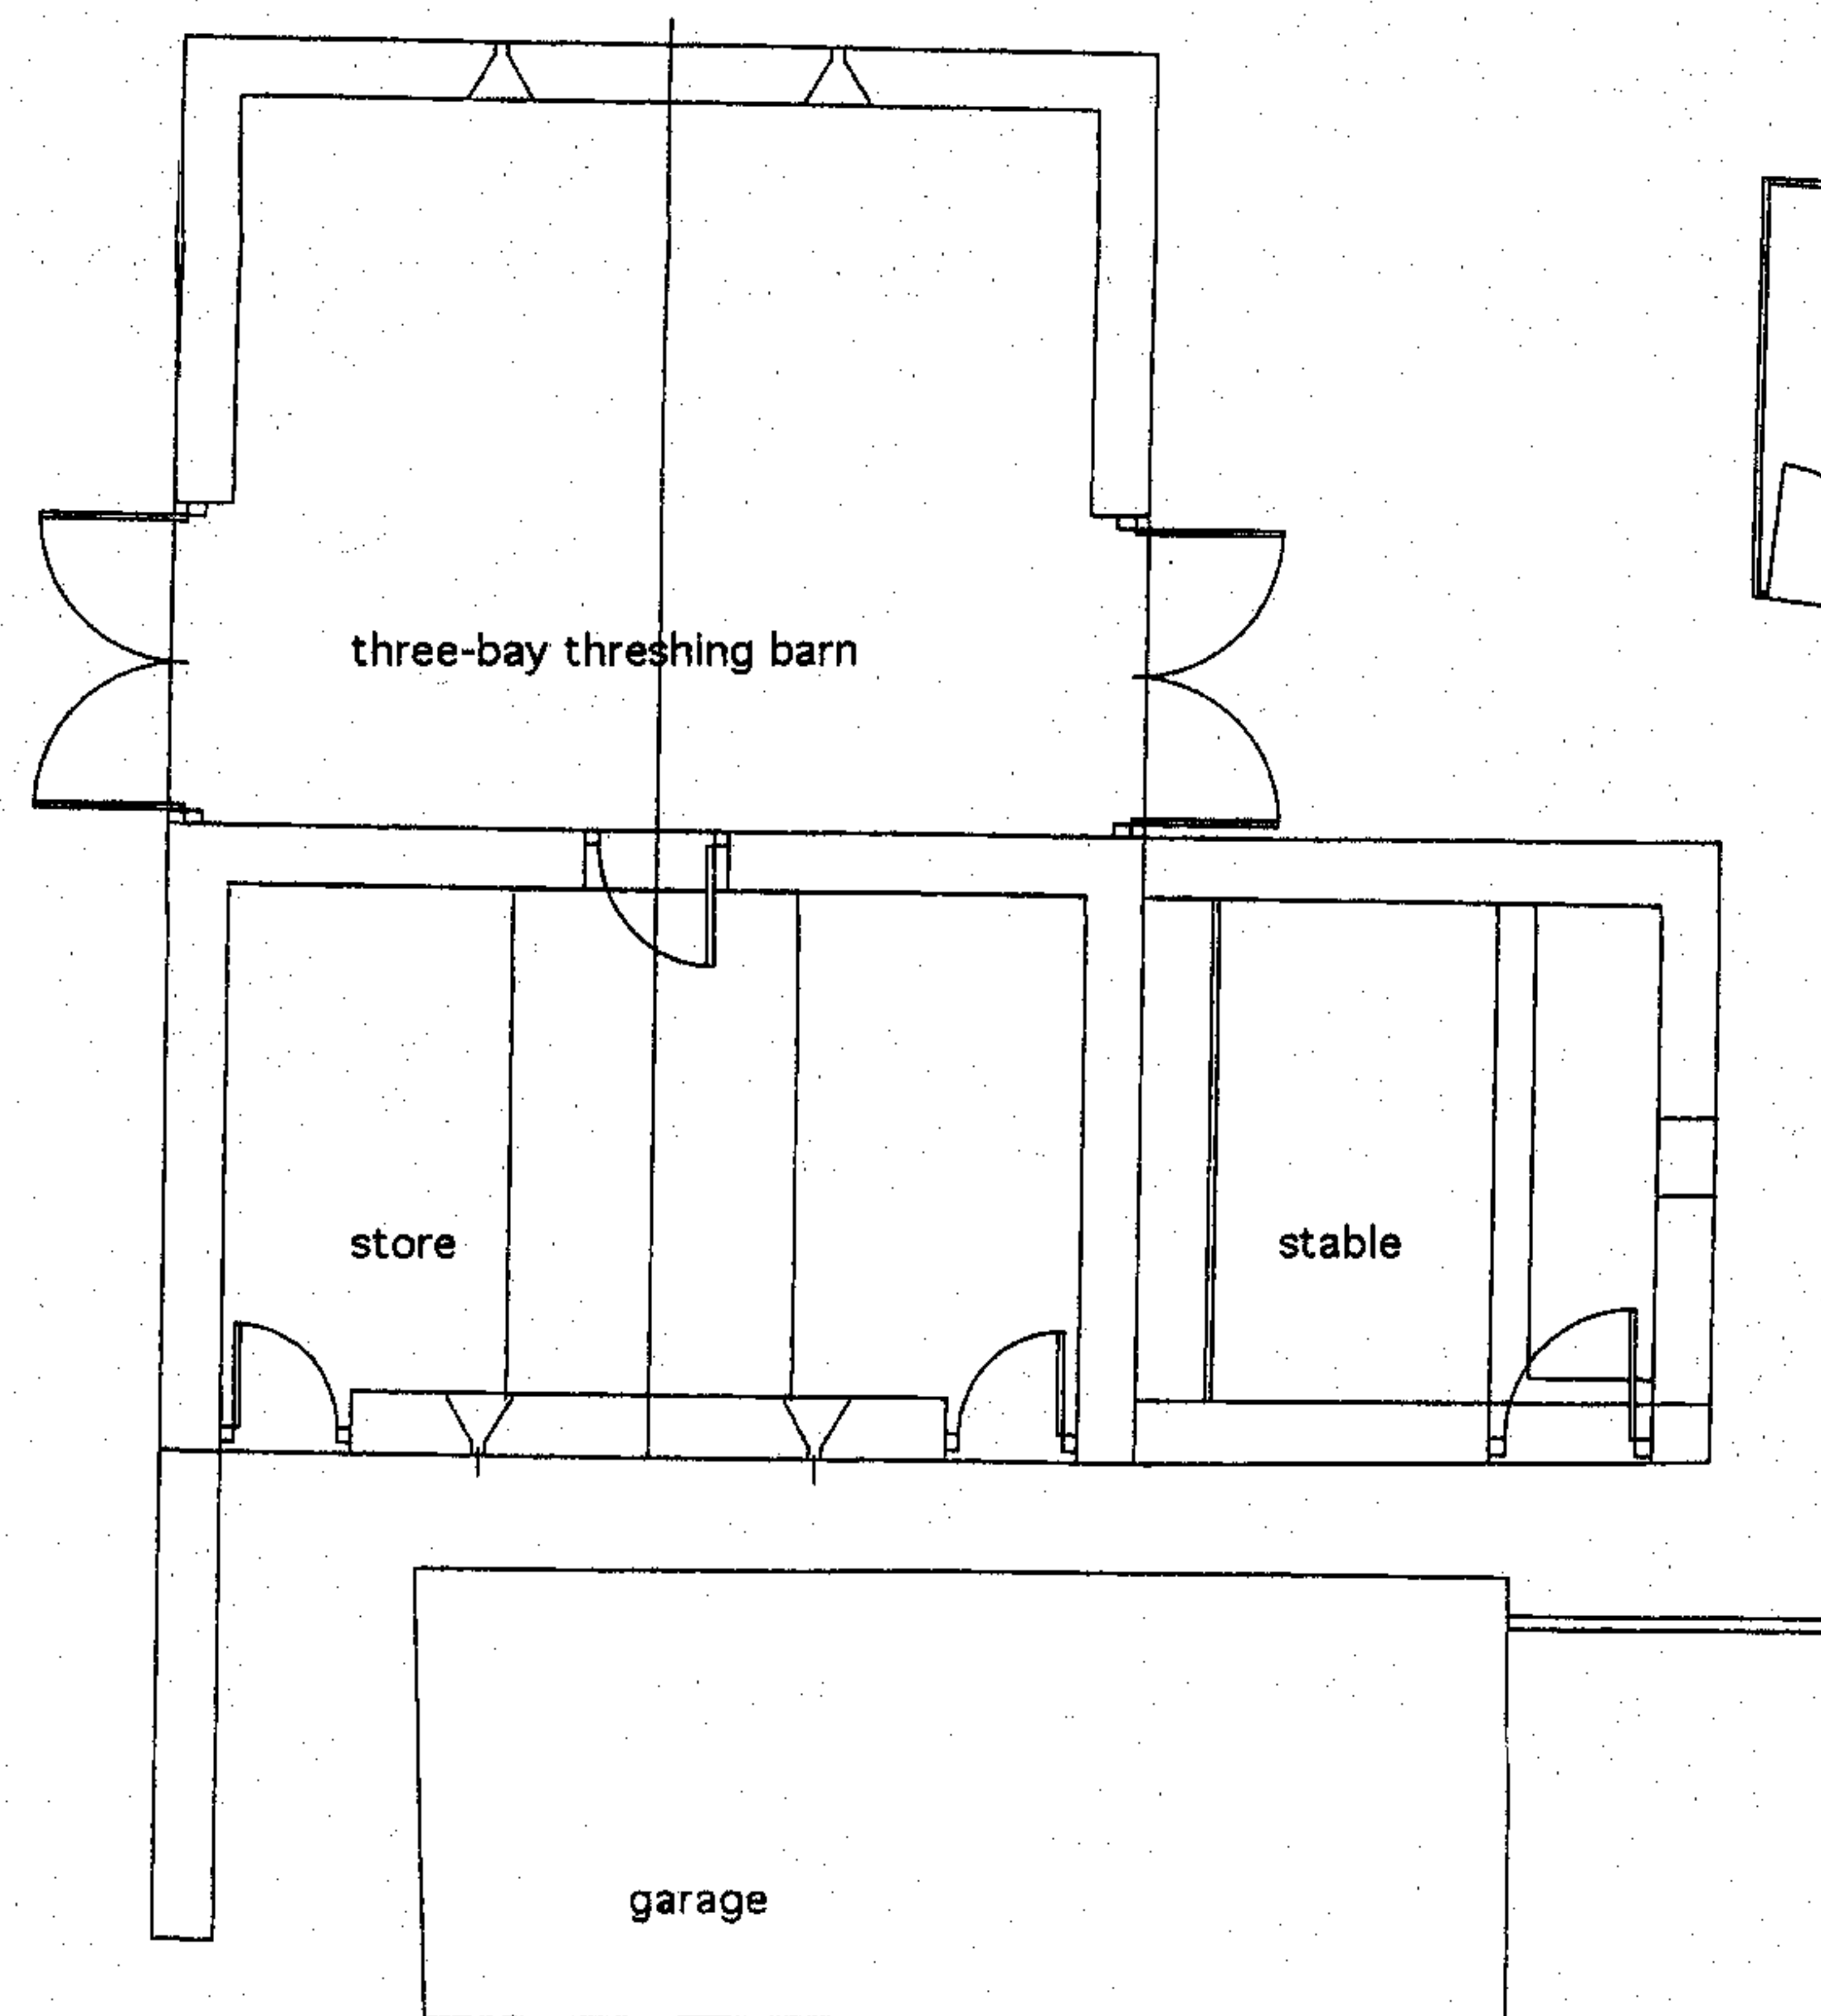
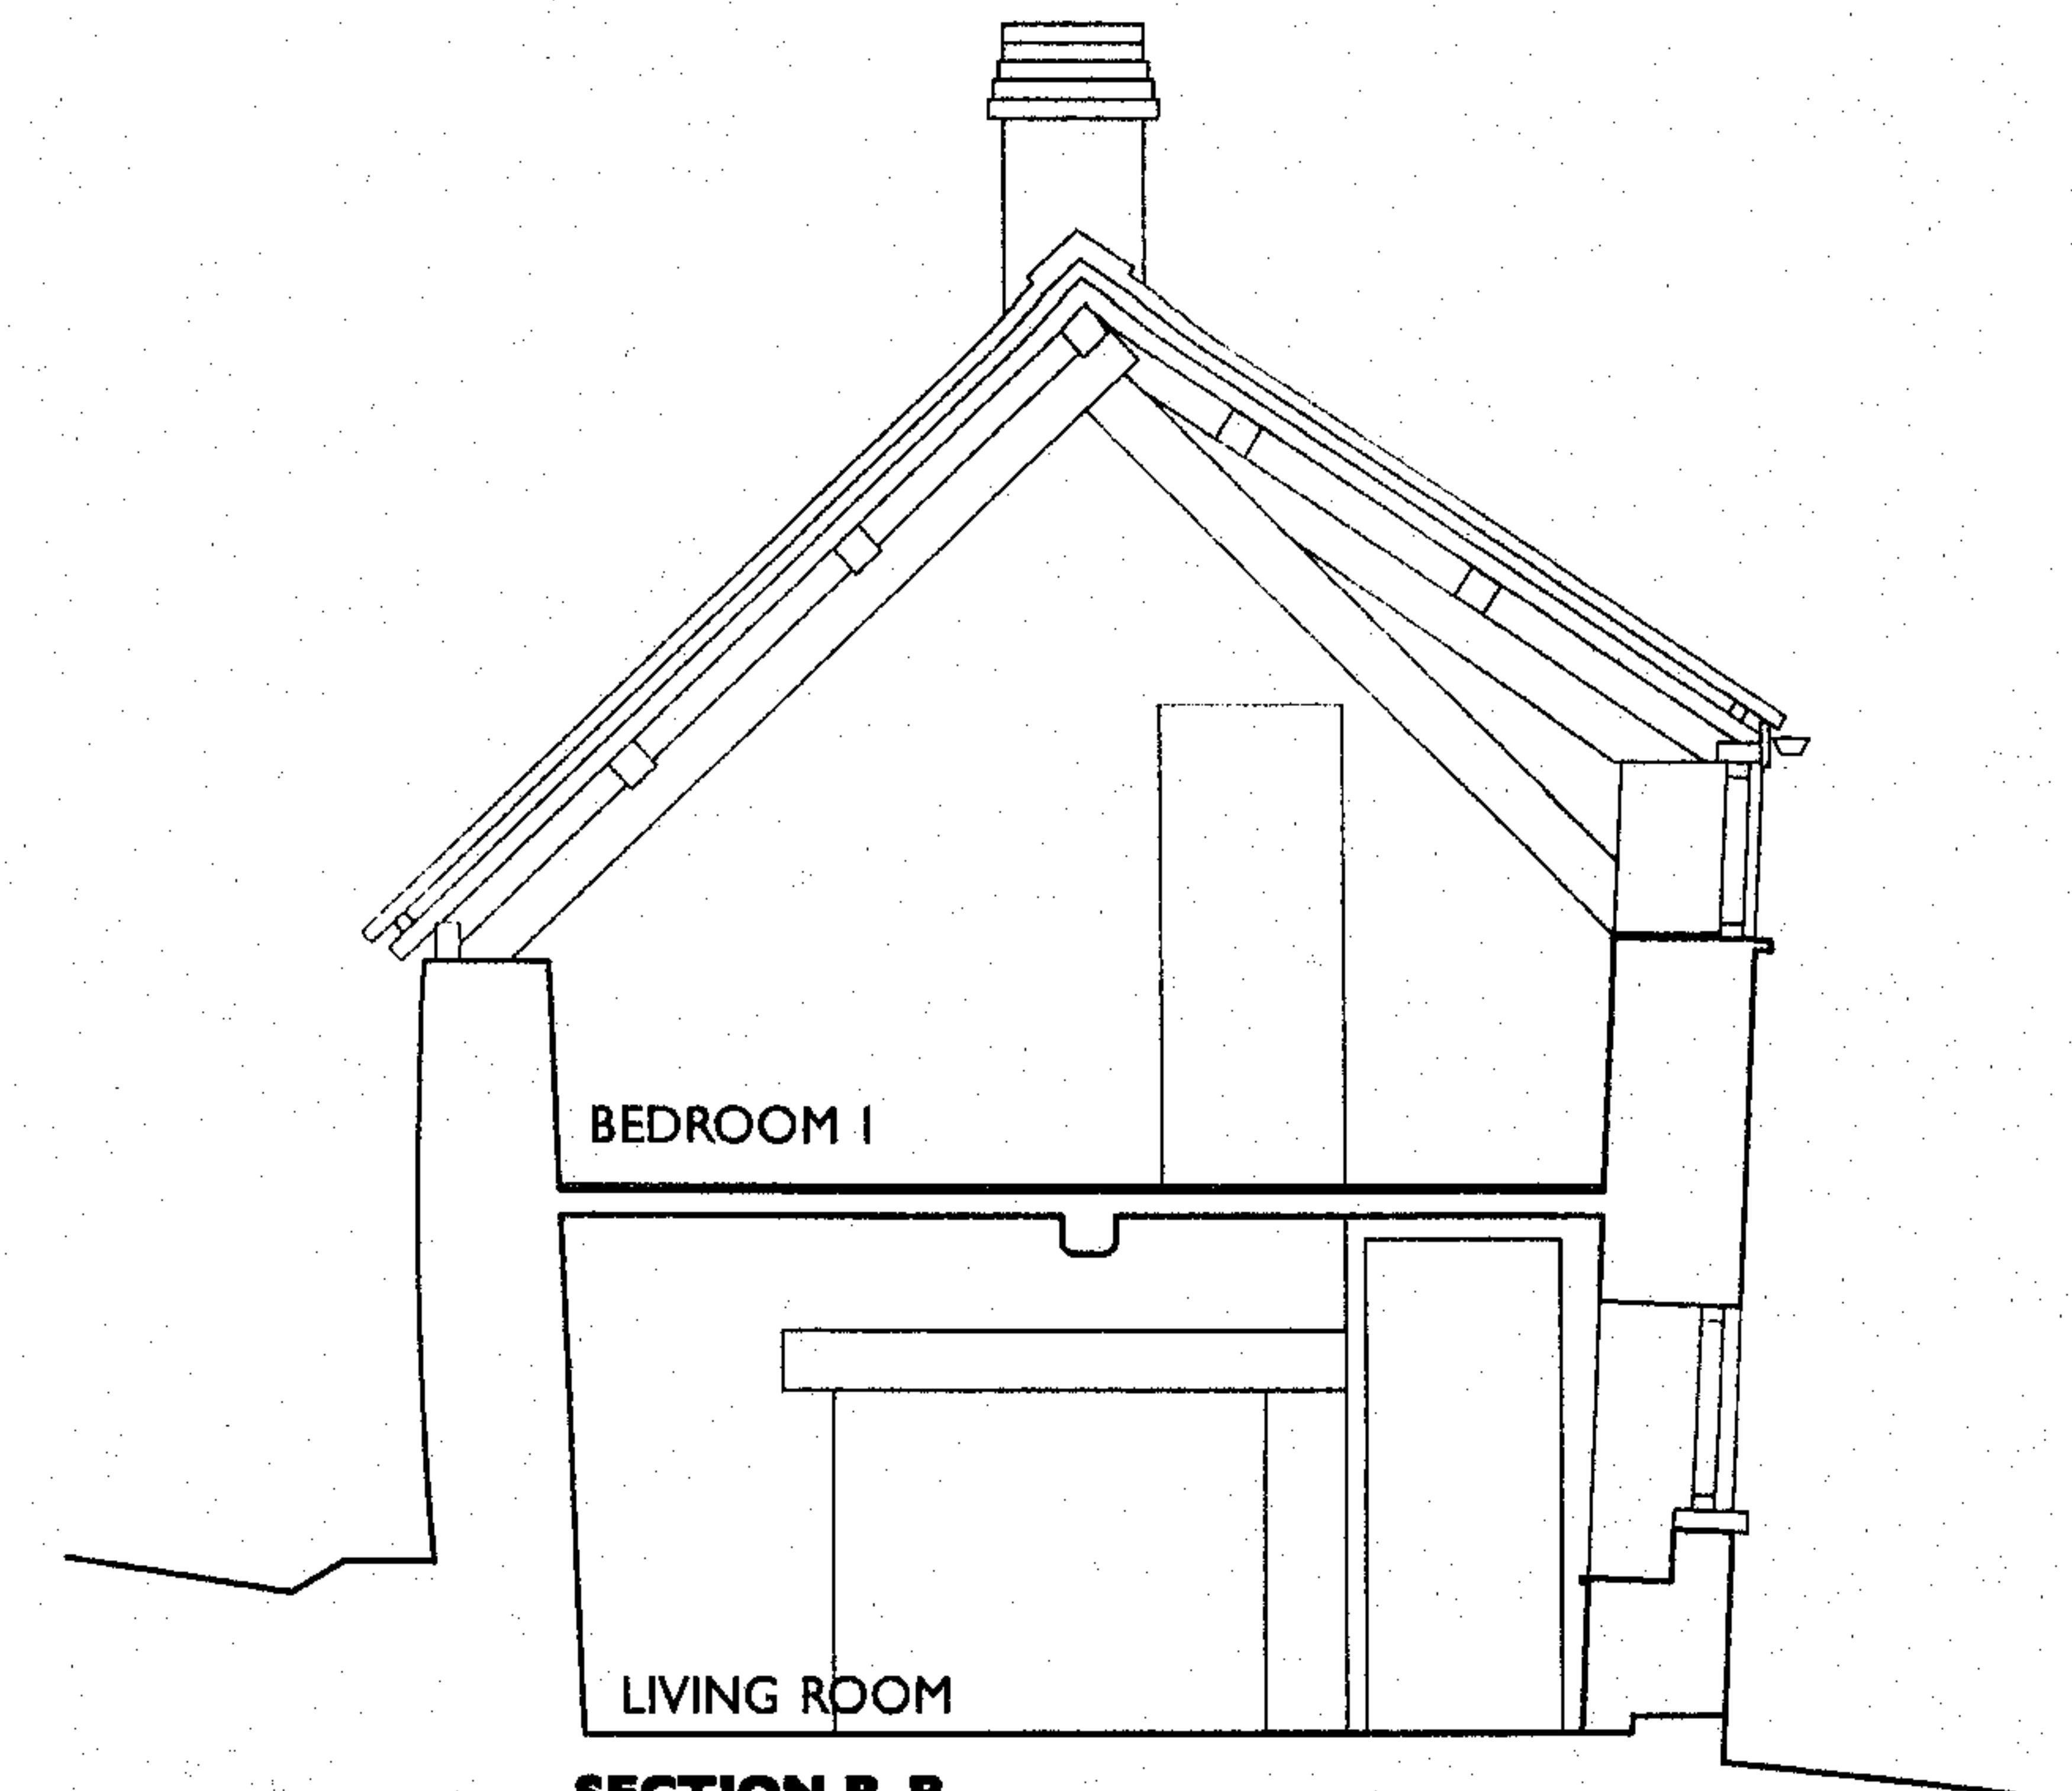


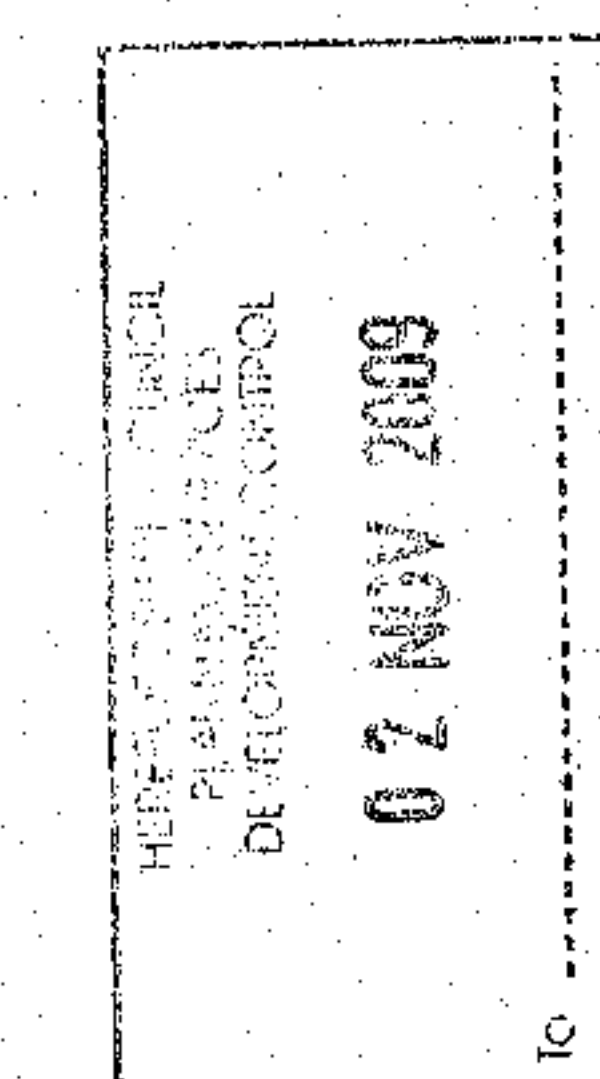

FIRST FLOOR PLAN

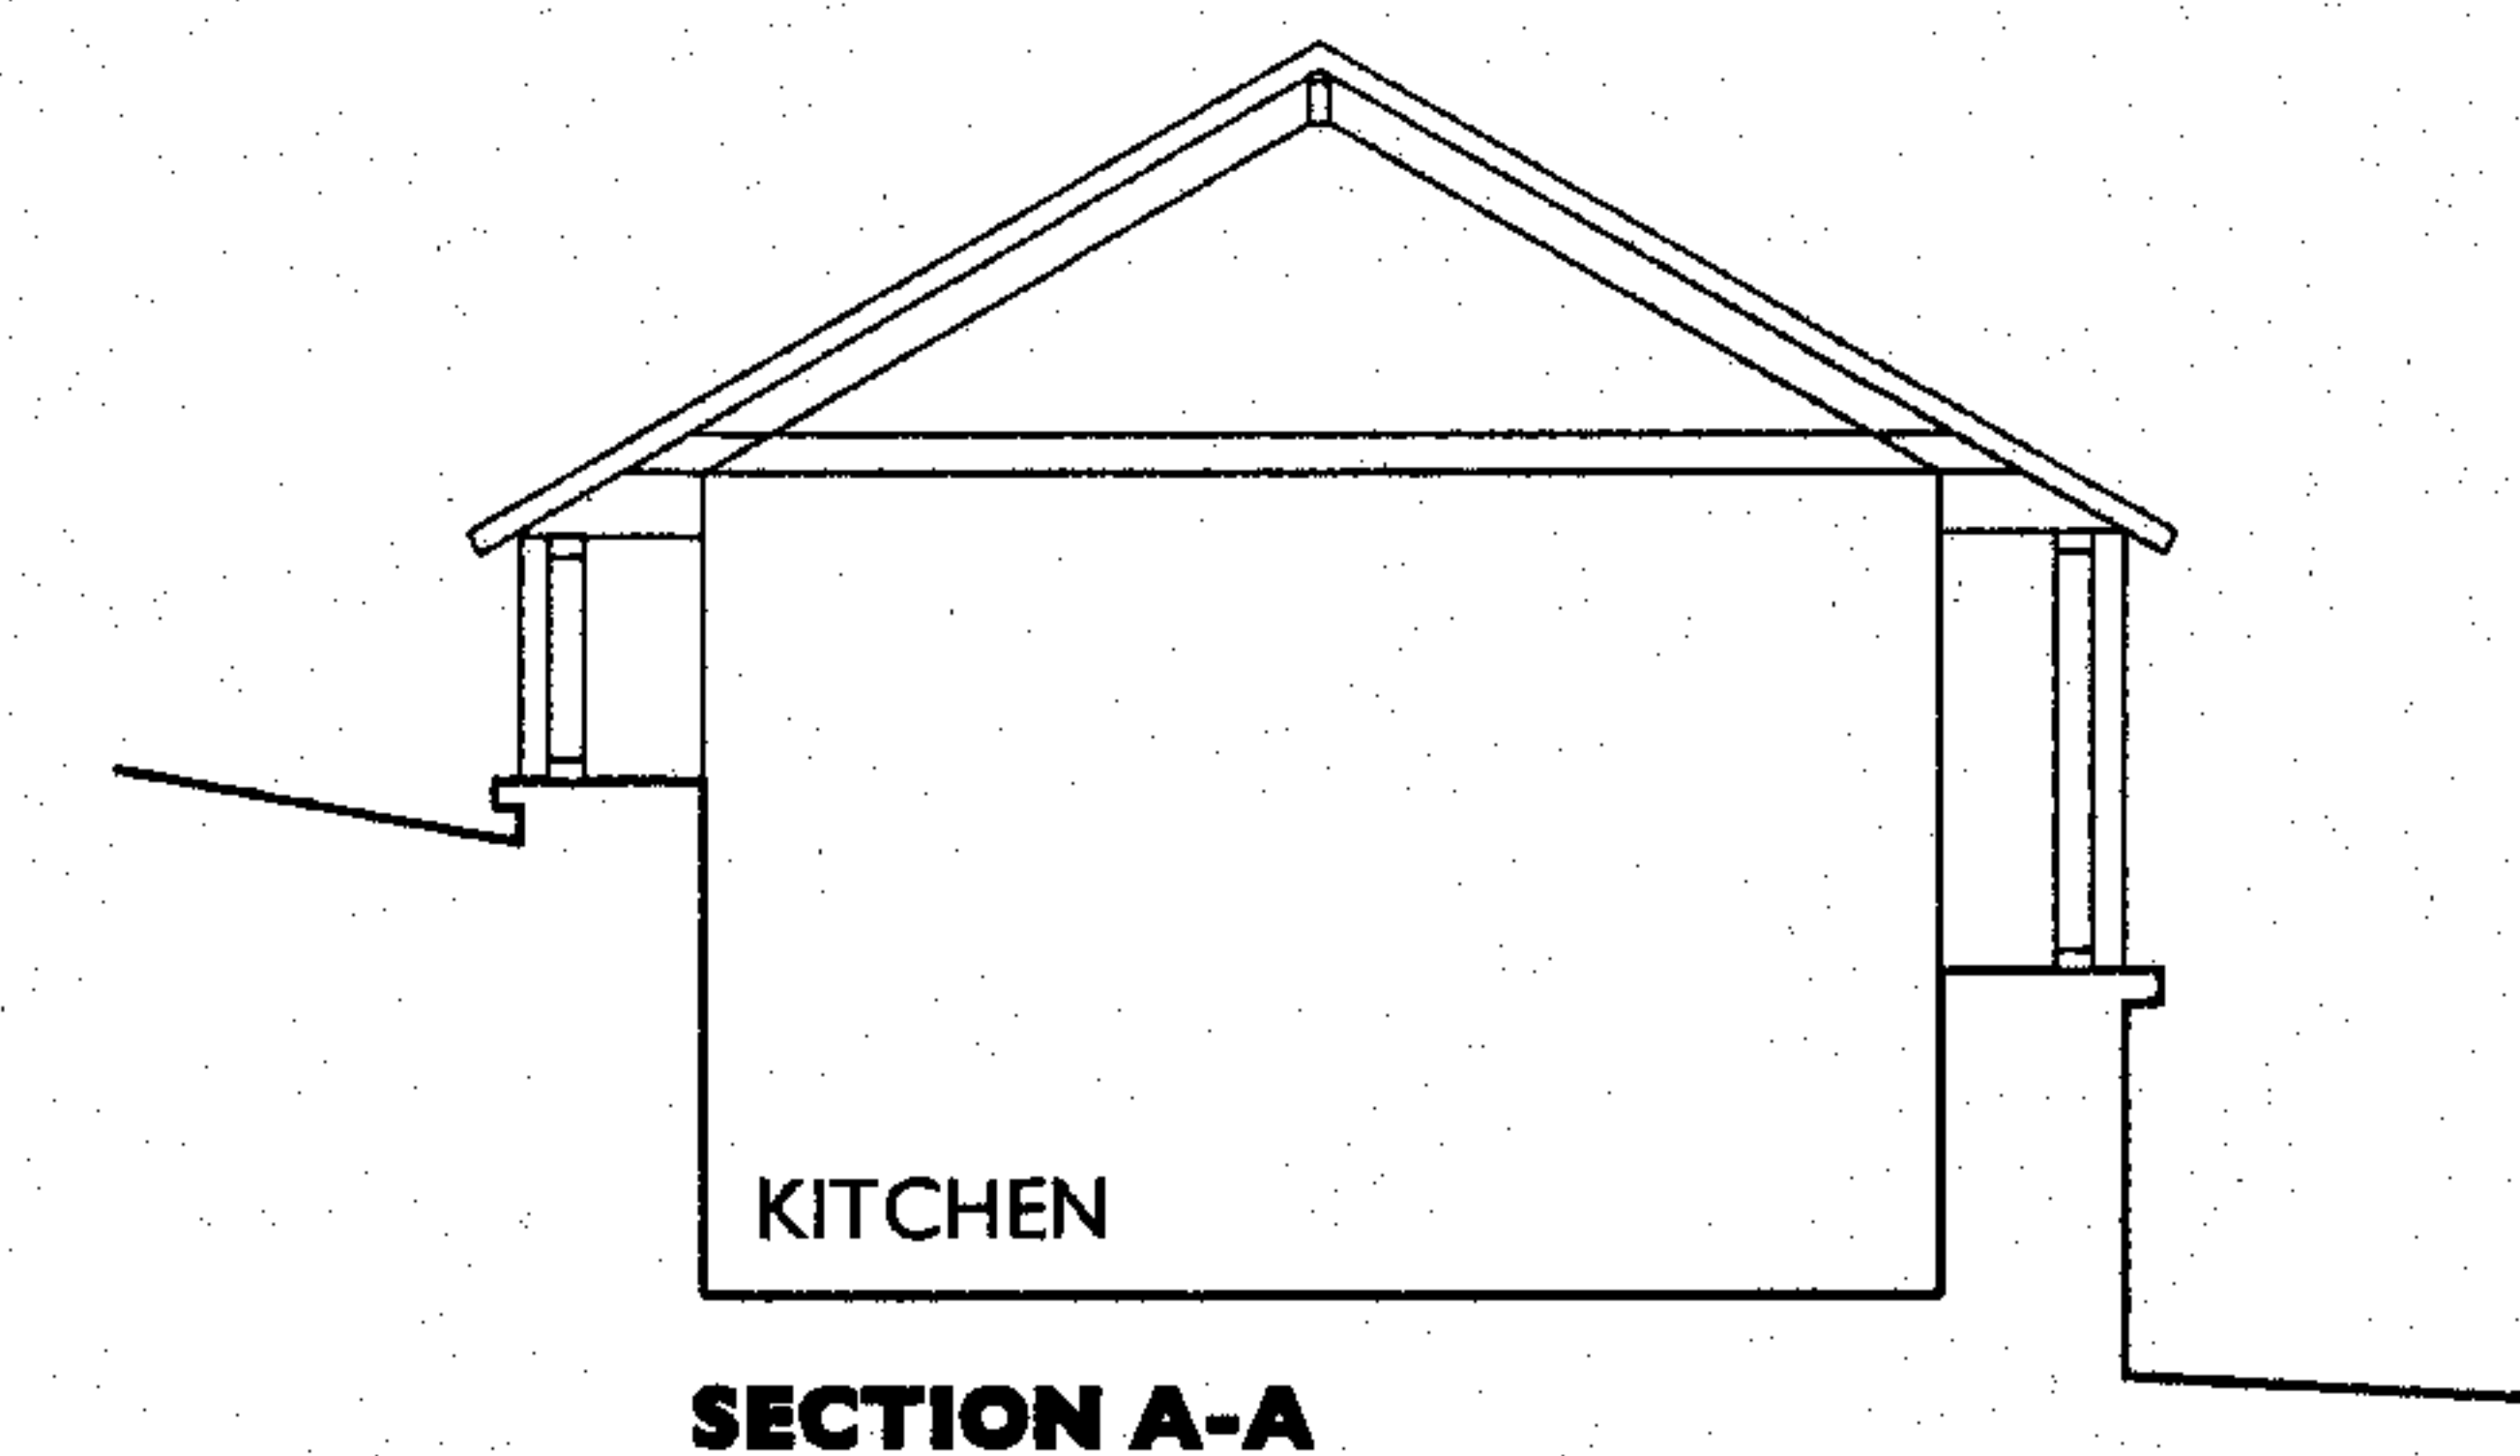

GROUND FLOOR PLAN

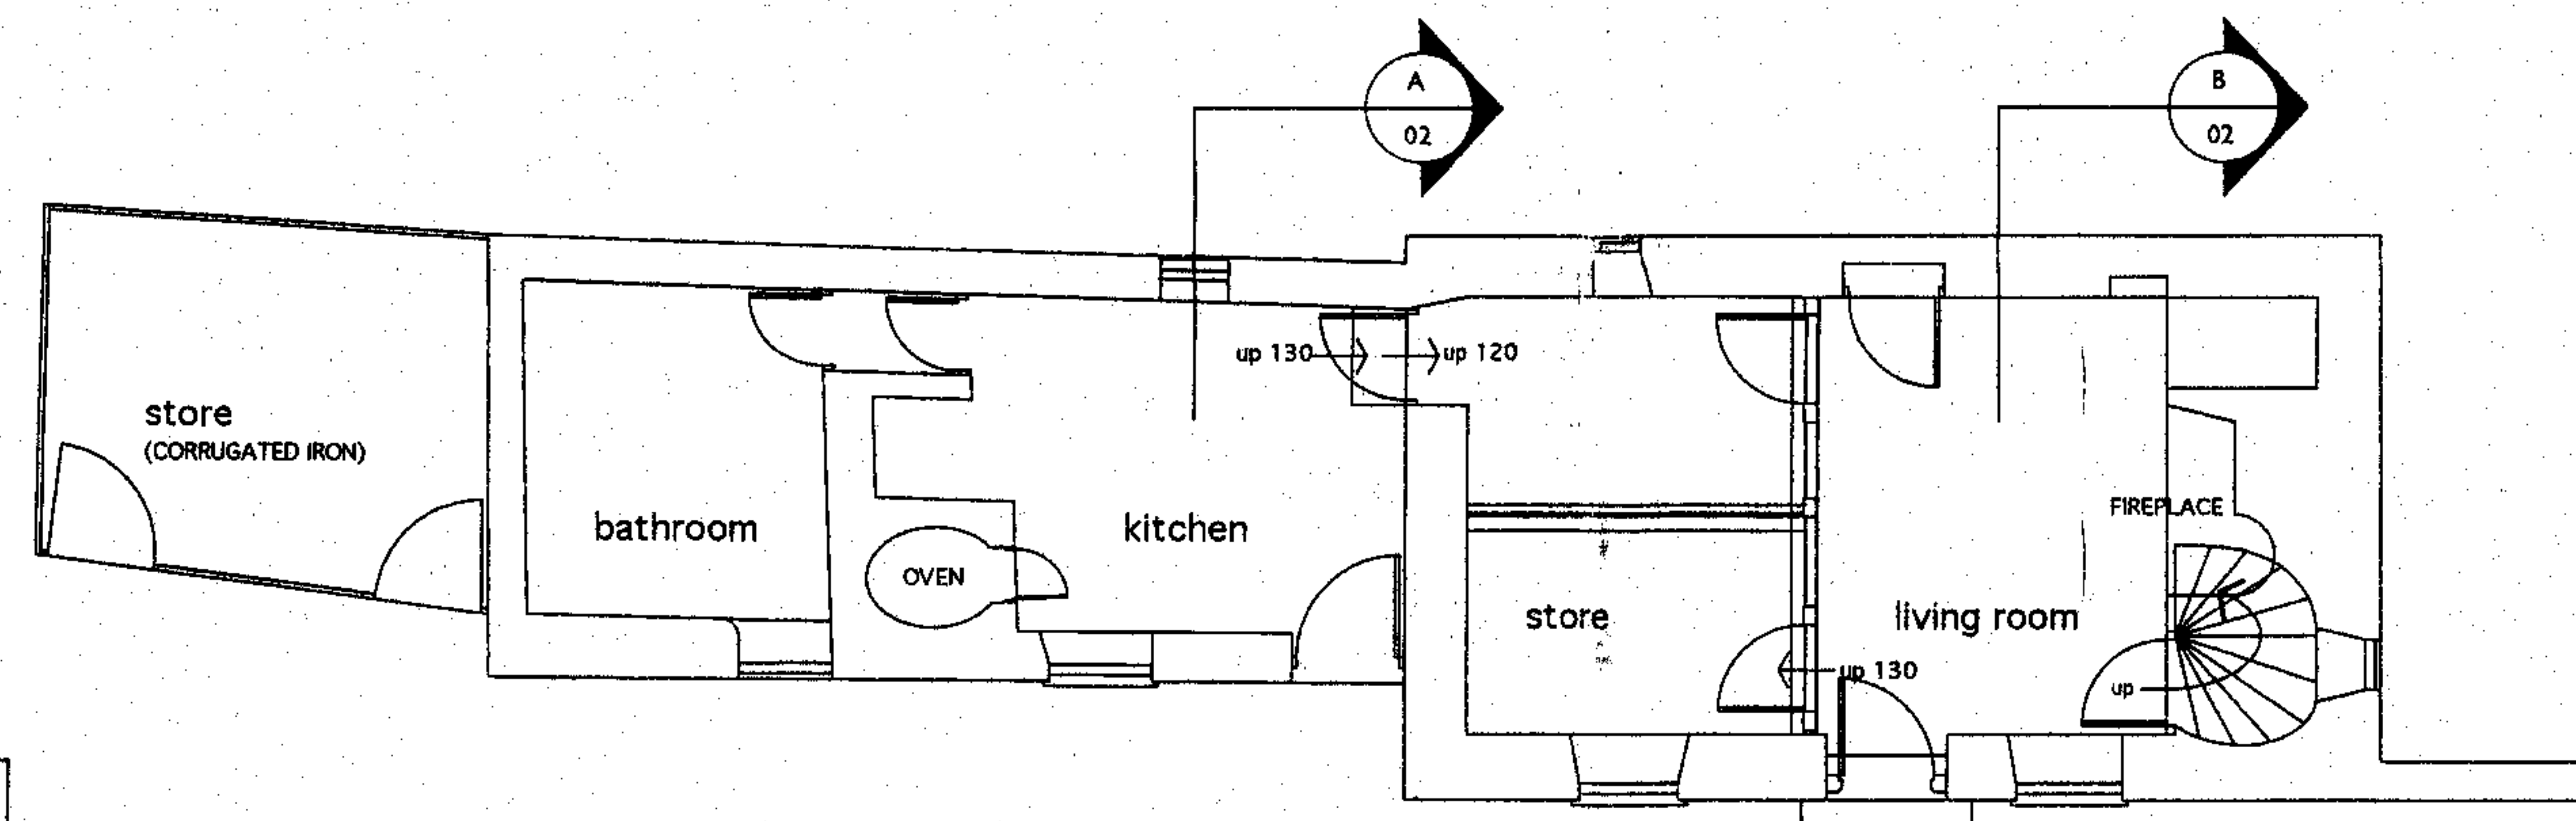

SURVEY INFORMATION SUPPLIED BY CLIENT



Project:
LOWER LLANON FARM, URISHAY.

Client:
MR + MRS BYARD

Drawing:
EXISTING PLAN + SECTION

Number: 2486/01 Rev: 1/100+50 Scale: 10/09 Date: Drawn:

SEAR HOUSE | BYE STREET | LEDBURY | HERFORDSHIRE | HR8 2AA
T 01531 634949 | F 01531 633273
e contact@stainburntaylor.co.uk | www.stainburntaylor.co.uk

SCALED DIMENSIONS SHOULD NOT BE TAKEN FROM THIS DRAWING
ALL DIMENSIONS MUST BE CHECKED ON SITE BEFORE
CONSTRUCTION OR FABRICATION

7/15