



1:100

LGF-Lower Ground Floor

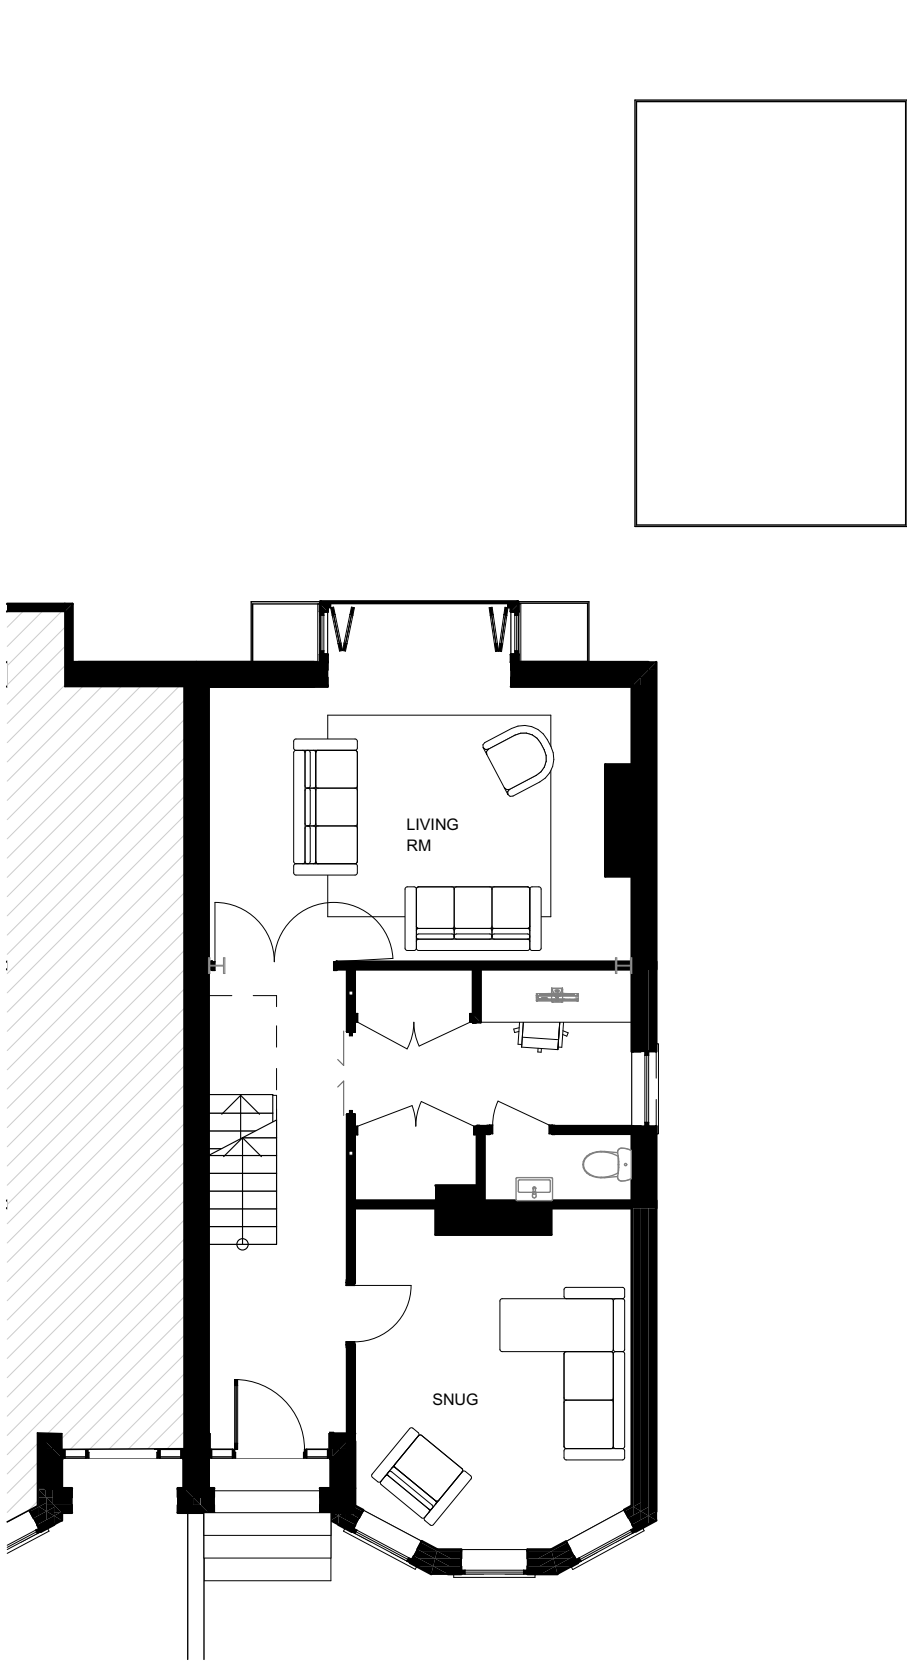


1:100

UGF-Upper Ground Floor

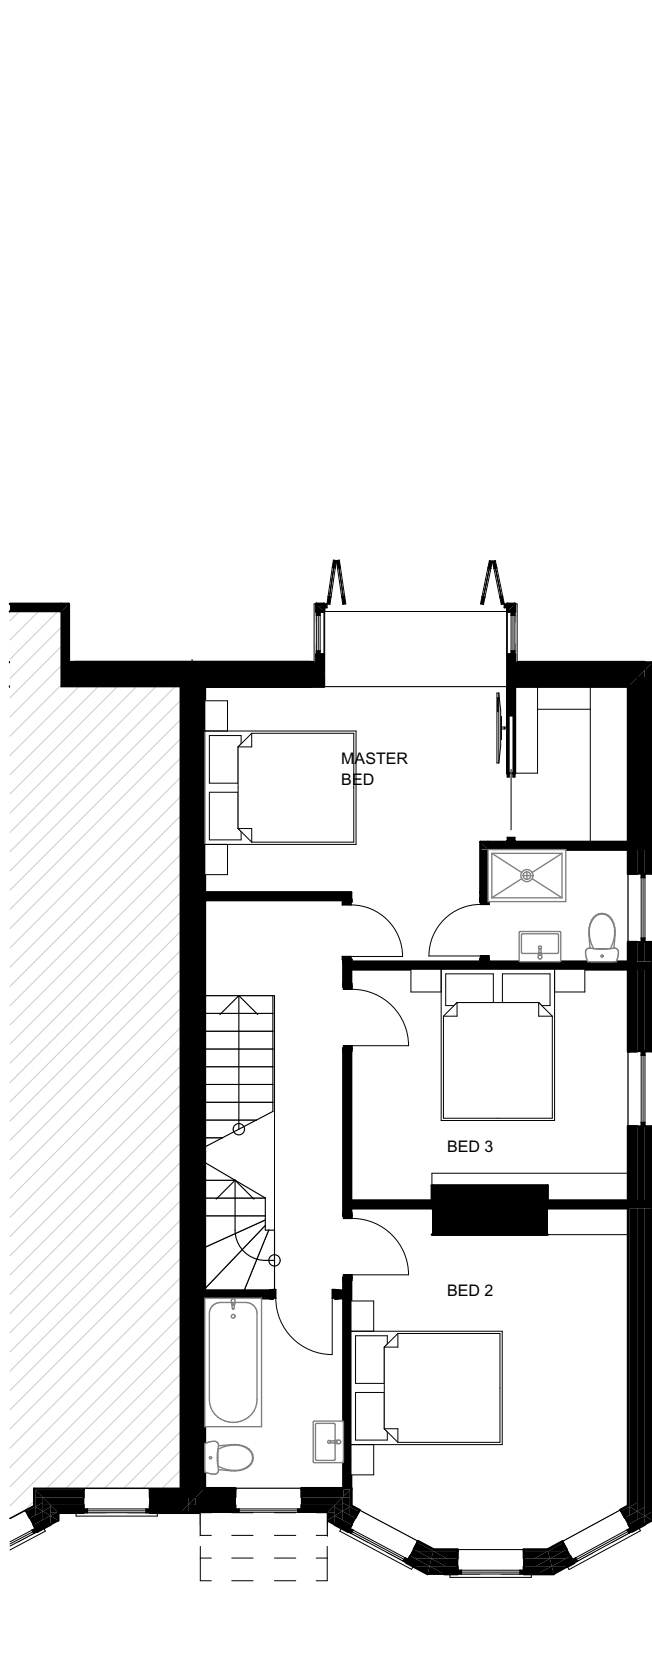


1:100

01-First Floor

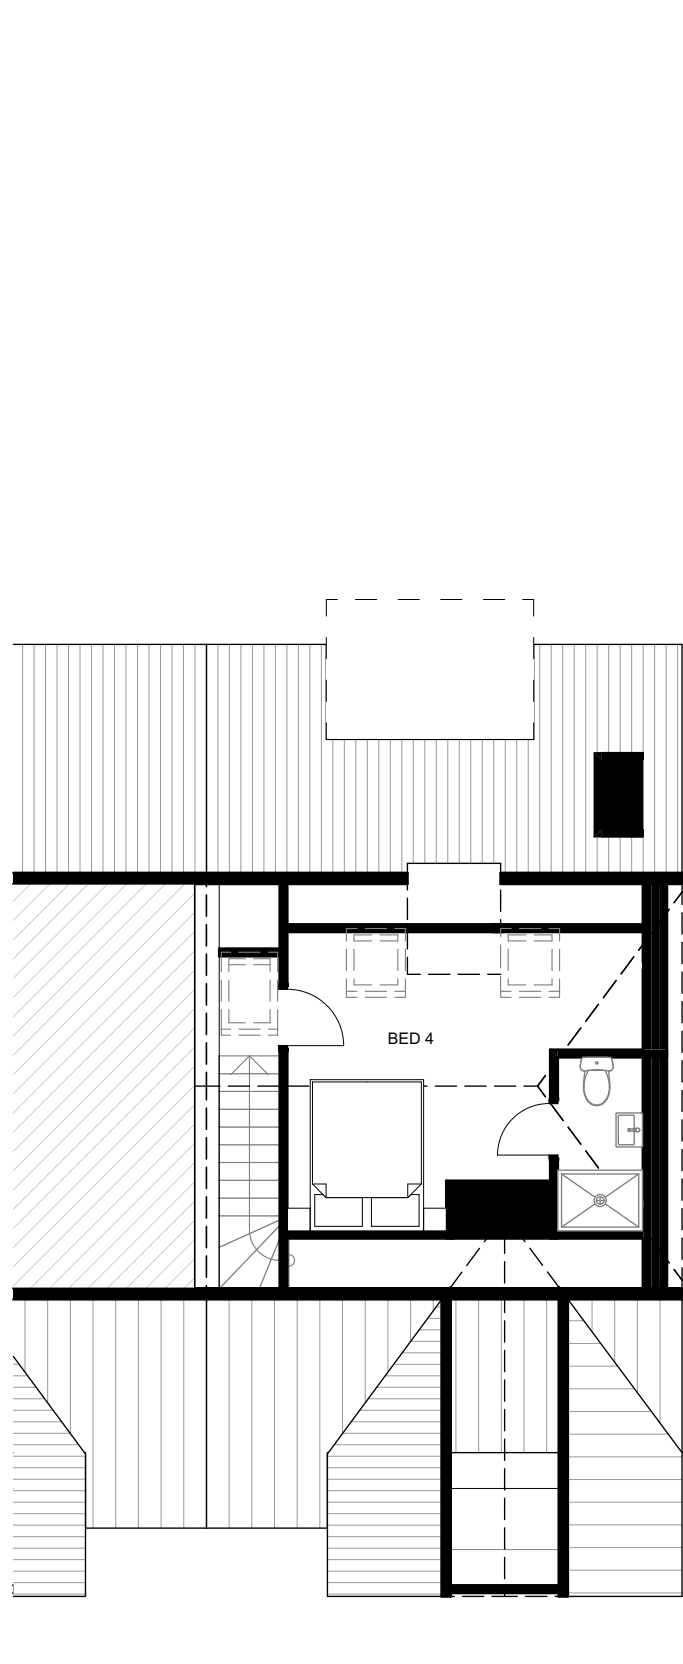


1:100

02-Roof

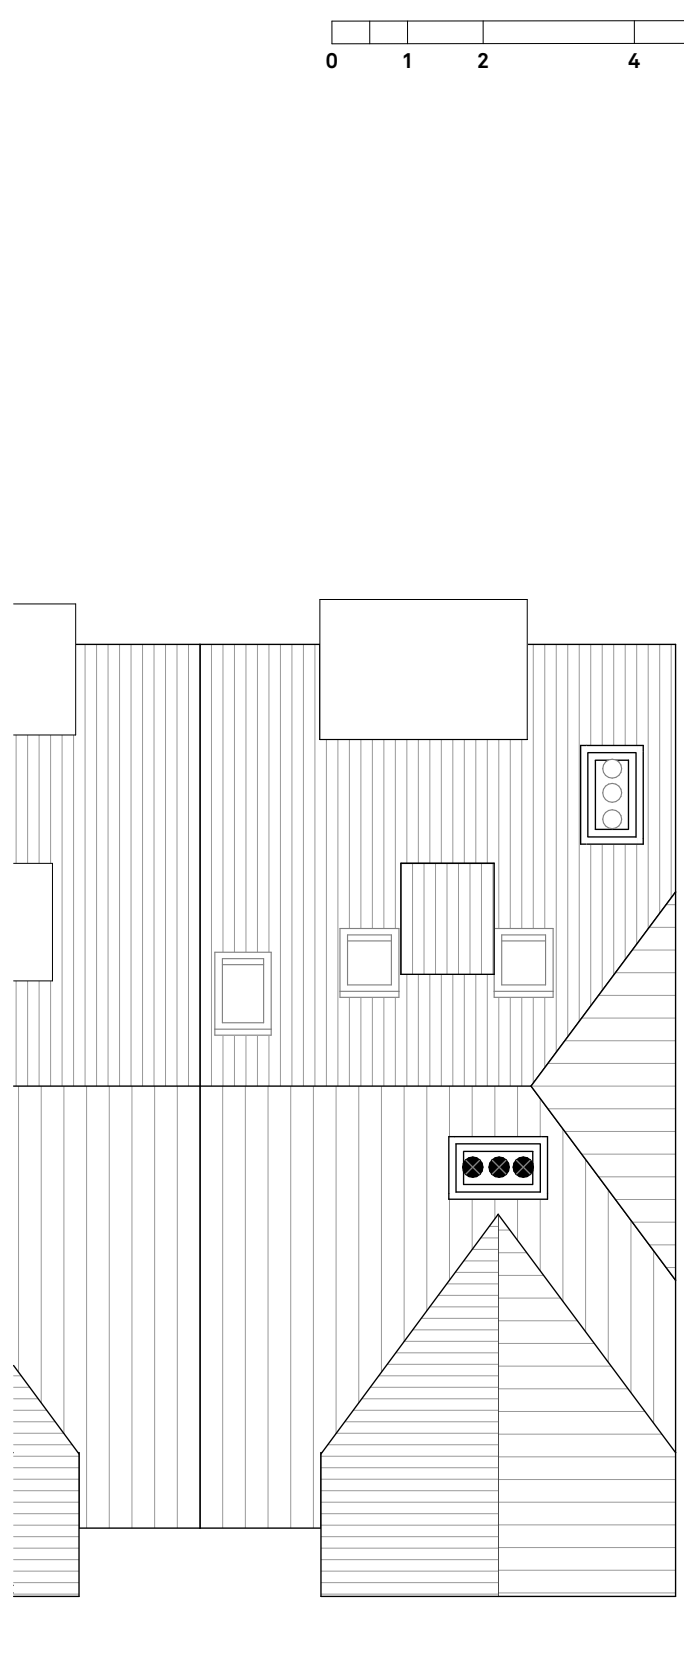

1:100

Roof plan

 

A S - A	
no. 07970-486523	
28 Church Road	
Mr & Mrs Brady	
Drawing Name	
Floor Plans - Proposed	
Drawing Status	
Planning	
Date 10/09/23	
Scale 1:100 @ A2	
Layout ID	Revision
0201	01