


Scale 1:100
Issue 4.6



FRONT ELEVATION



SIDE ELEVATION

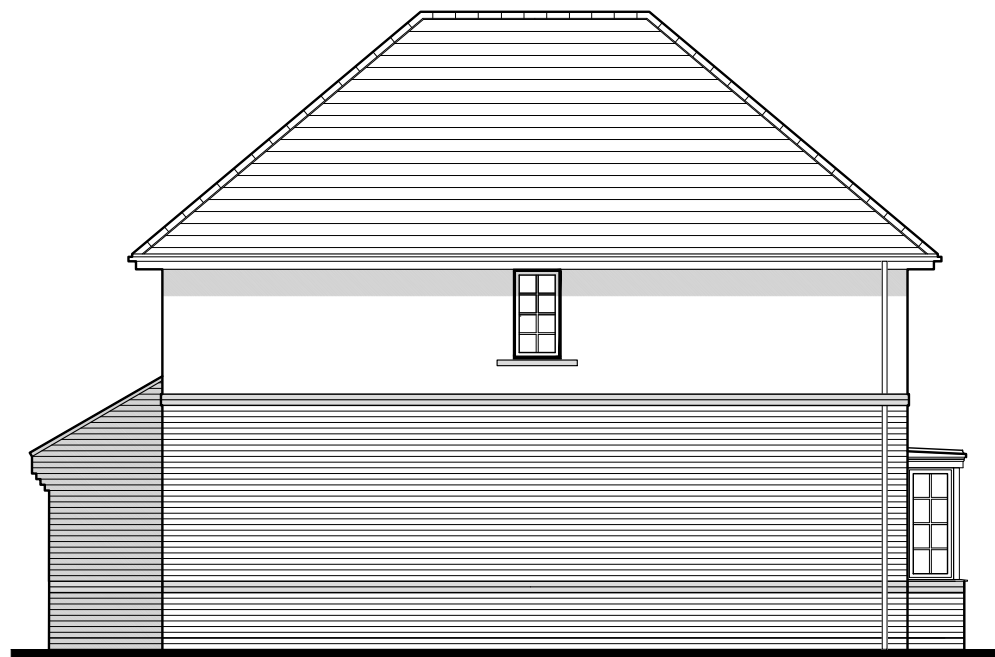

REAR ELEVATION




SIDE ELEVATION

Burns


RENDER
493-1.PL-02

DATE: NOV 2020 REV:
SCALE: 1:100 @ A3
DRAWN: MF 121.67m²
CHECKED: GPM 1310ft²


BLOOR HOMES

 

Scale 1:100
Issue 4.6

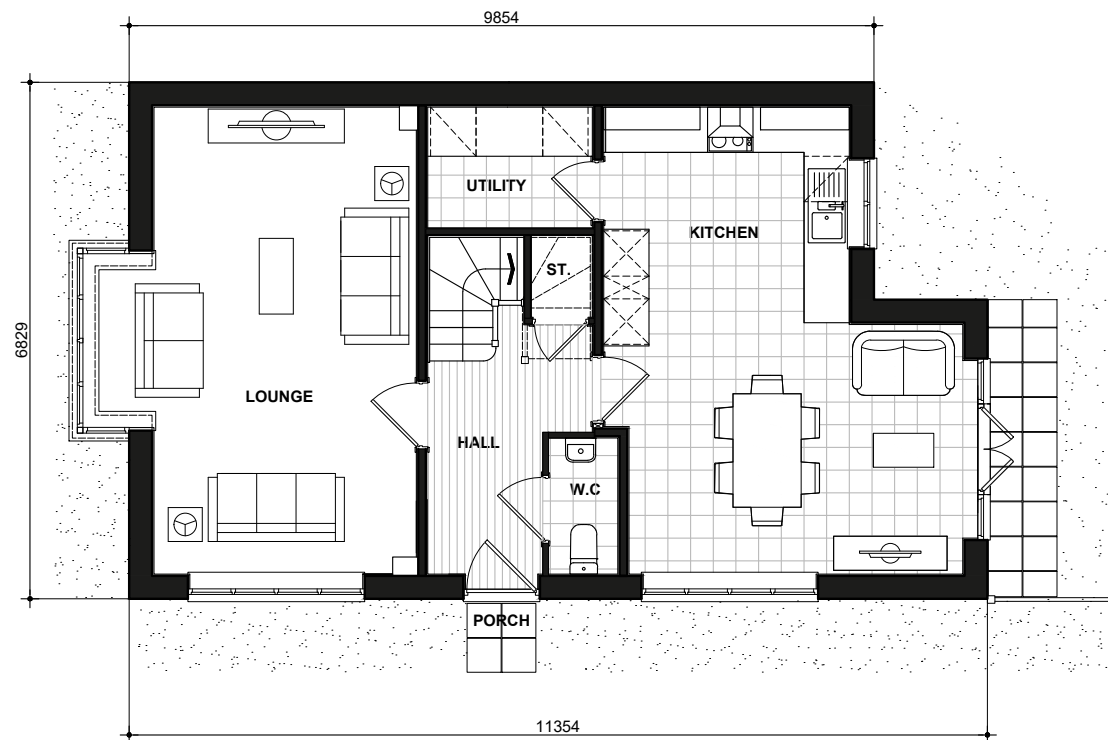

GROUND FLOOR PLAN

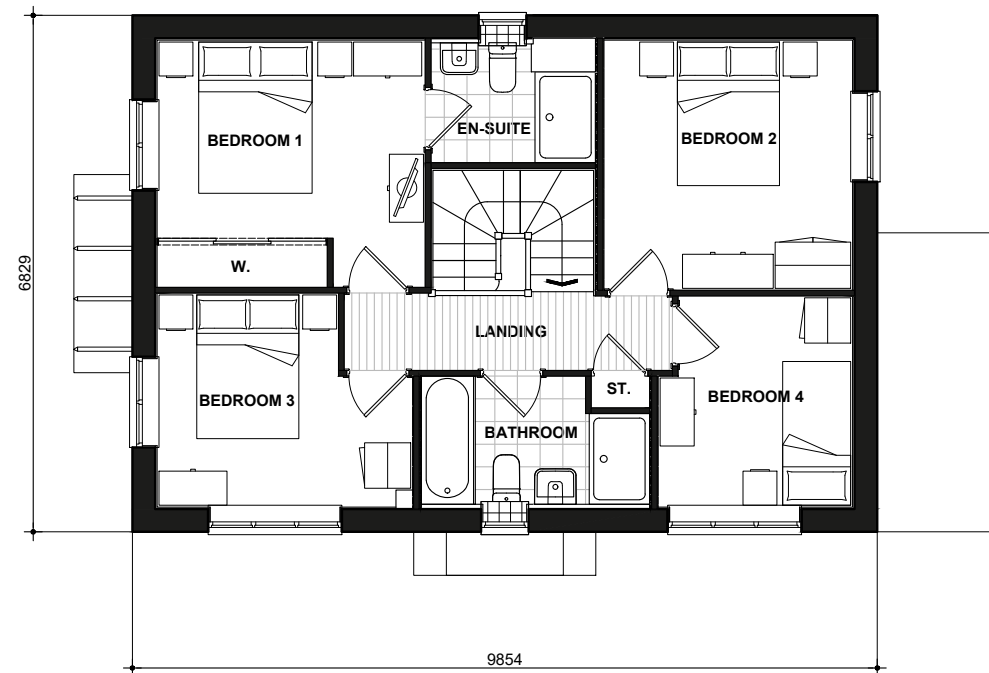

FIRST FLOOR PLAN

Burns

FLOOR PLANS

493-1.PL-05

DATE: NOV 2020
SCALE: 1:100 @ A3
DRAWN: MF
CHECKED: GPM
REV:
121.67m²
1310ft²

BLOOR HOMES