


Note: This drawings is for the purposes of planning approval only (not for construction). Any construction work undertaken in due course would be subject to CDM and Building Regulations (dutyholders to ensure all relevant documentation and approvals are in place prior to any start on site).




01 - EXISTING NORTH EAST ELEVATION
SCALE 1:100

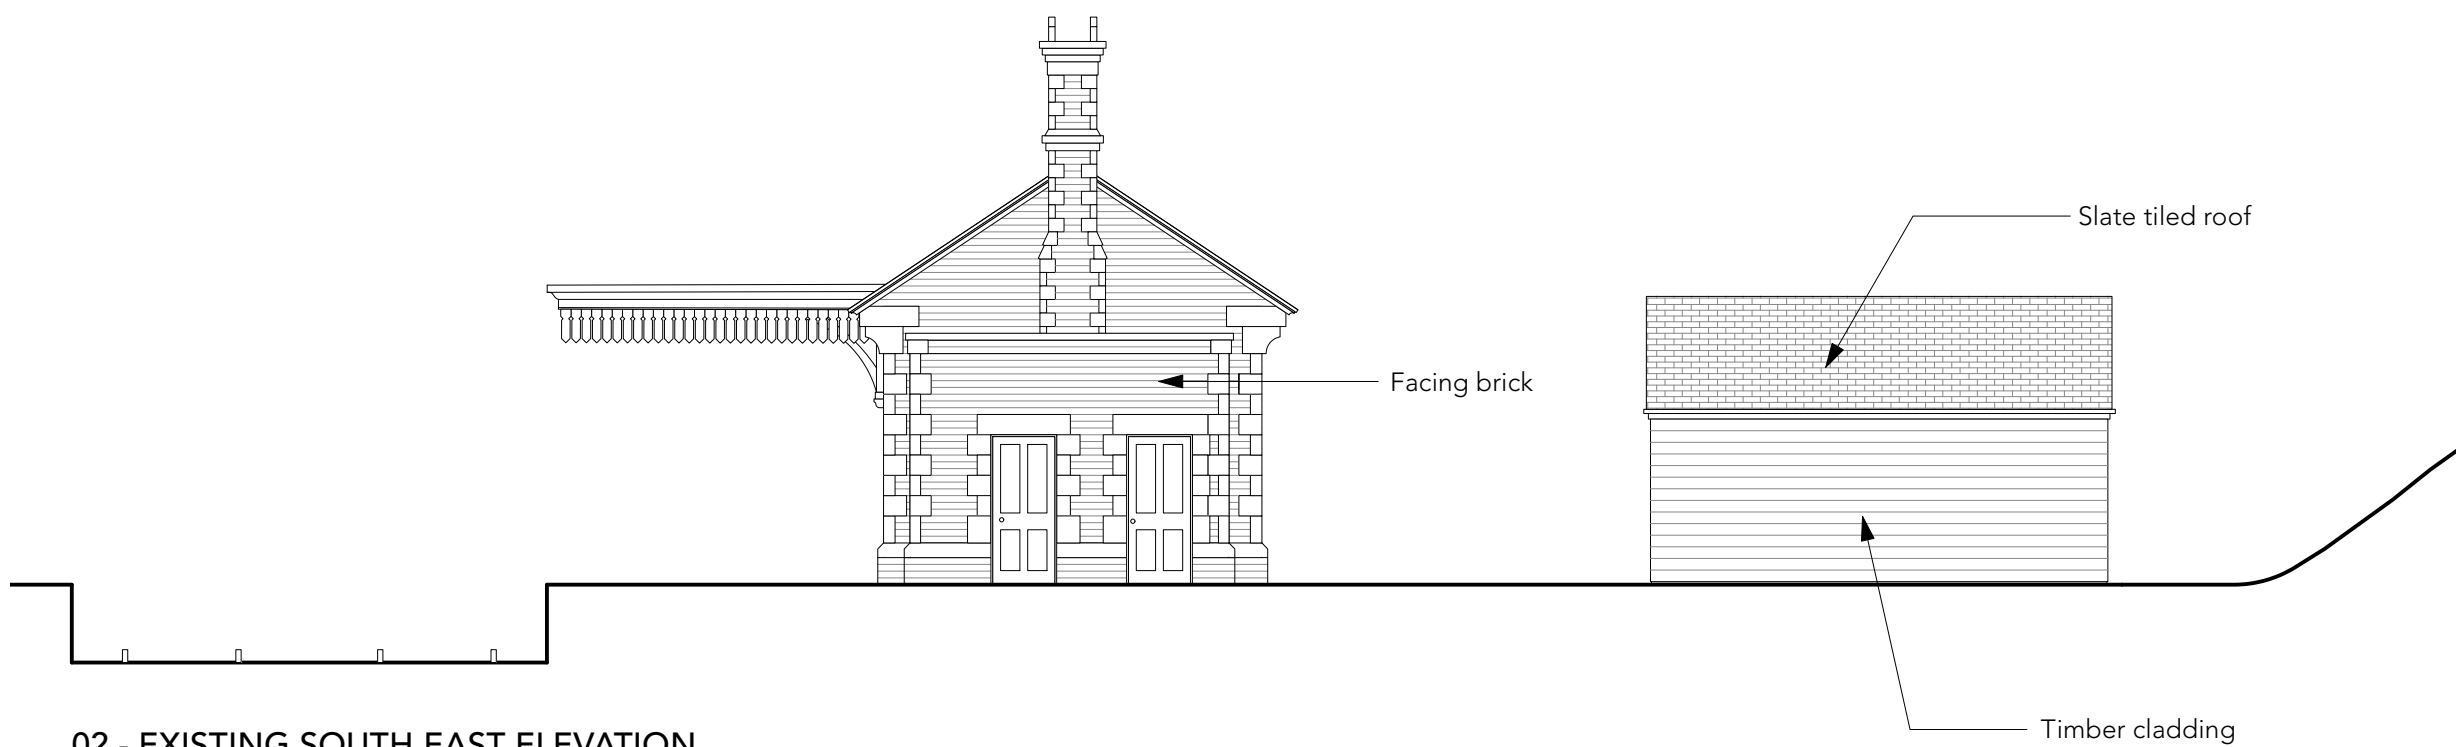



02 - EXISTING SOUTH EAST ELEVATION
SCALE 1:100




03 - EXISTING NORTH EAST ELEVATION
SCALE 1:100

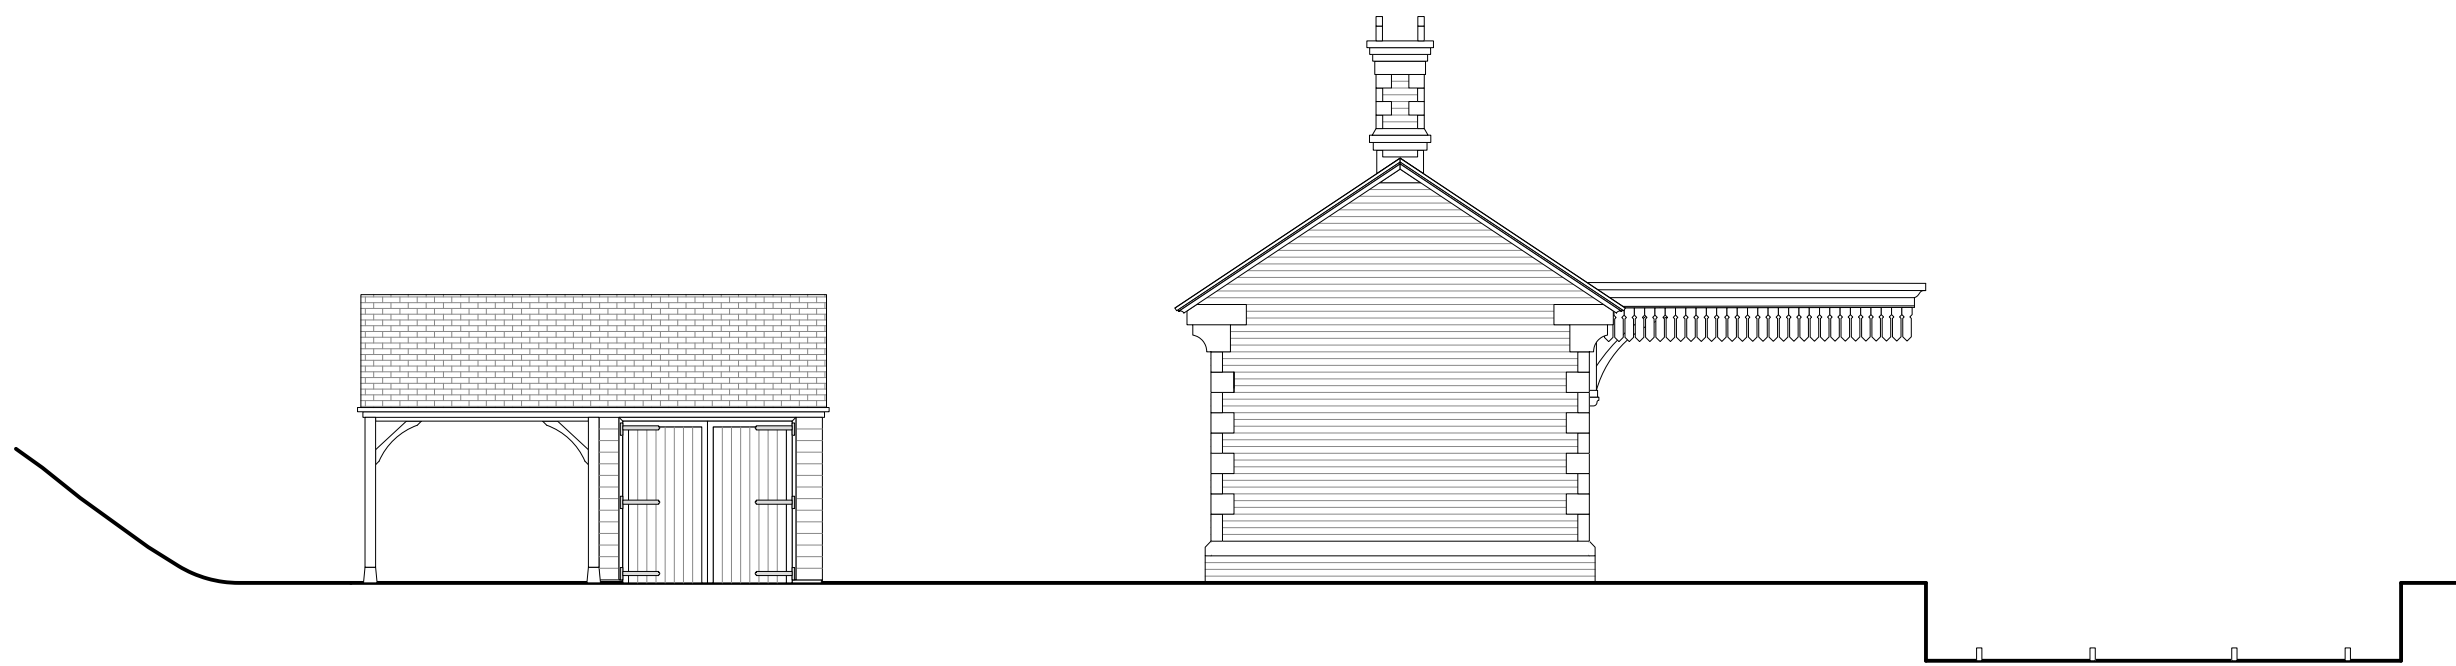

04 - EXISTING NORTH WEST ELEVATION
SCALE 1:100

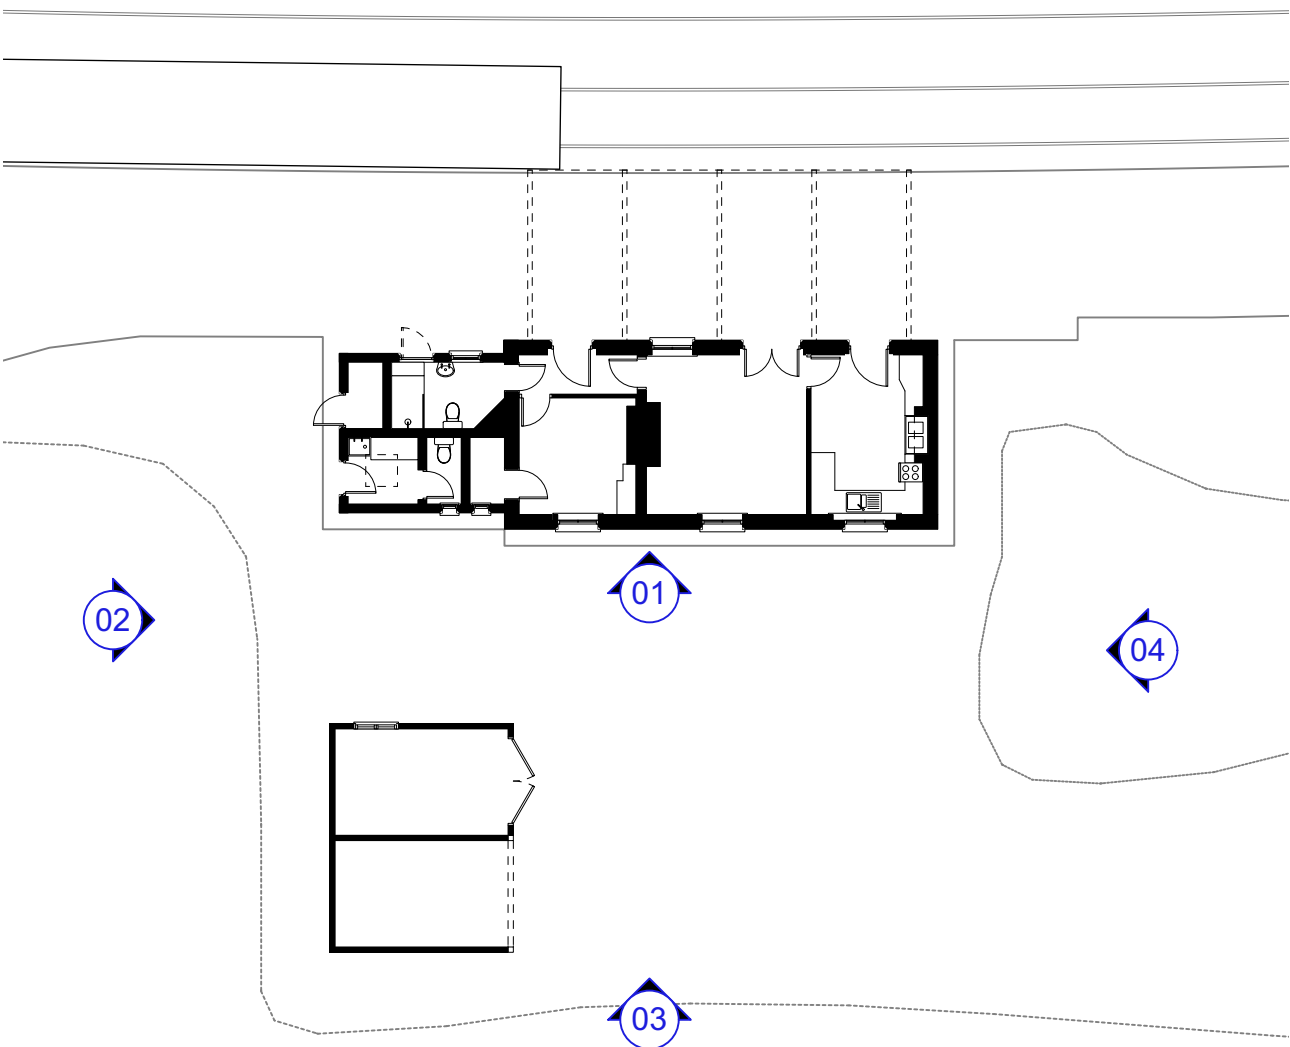 

KEY PLAN

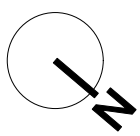

Rev.	Date	Revision notes

Fencote Station
Project
A. Higham
Client



1:100
Drawing scale
A1
Size
Planning
Status
2412_004
Project number / Drawing number
(-)
Revision

Existing Elevations
Drawing name