


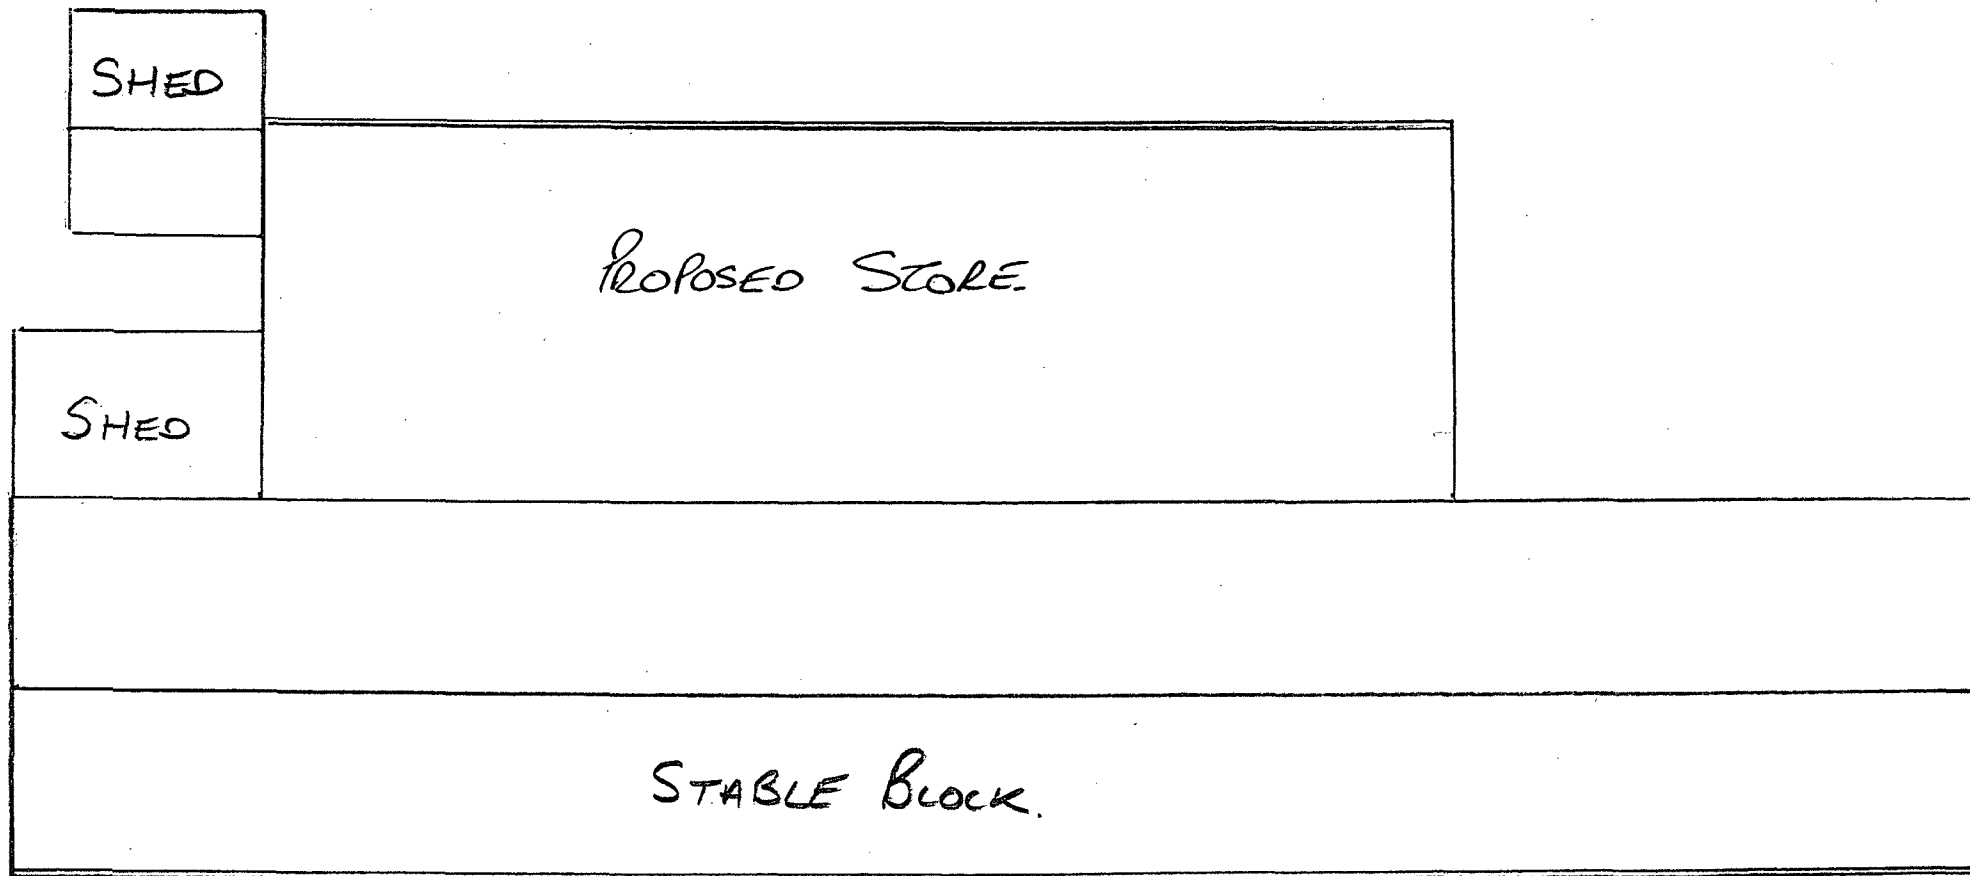

TITLE: PROPOSED STORE
+ SHEDS ROOF PLAN

HOOPER BROTHERS LTD. LTD.
PLANNING SERVICES
DEVELOPMENT CONTROL

8 - FEB 2013

To _____
Ack'd _____ File _____

REF: BNRP 1.
SCALE: 1:100